


CERTIFICATE OF SURVEY

**PART OF LOT 23, BLOCK 1, HAINING'S FIRST ADDITION,
SECTION 30, TOWNSHIP 140 NORTH, RANGE 29 WEST,
CASS COUNTY, MINNESOTA**

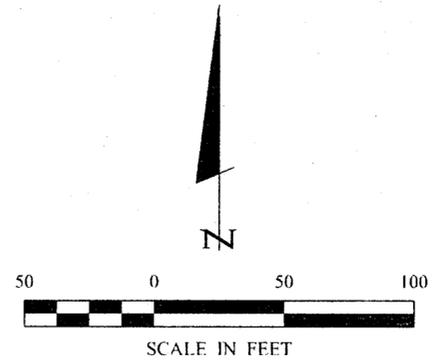


- DENOTES MONUMENT FOUND
- DENOTES IRON MONUMENT SET MARKED BY LICENSE No. 21367

ORIENTATION OF THIS BEARING SYSTEM IS BASED ON THE NORTH LINE OF LOT 23, HAINING'S FIRST ADDITION TO HAVE AN ASSUMED BEARING OF N 88°48'12" E.

BIG DEEP LAKE

Recreational Development Lake
NO ORDINARY HIGH WATER ELEVATION
AVAILABLE FROM MN/DNR

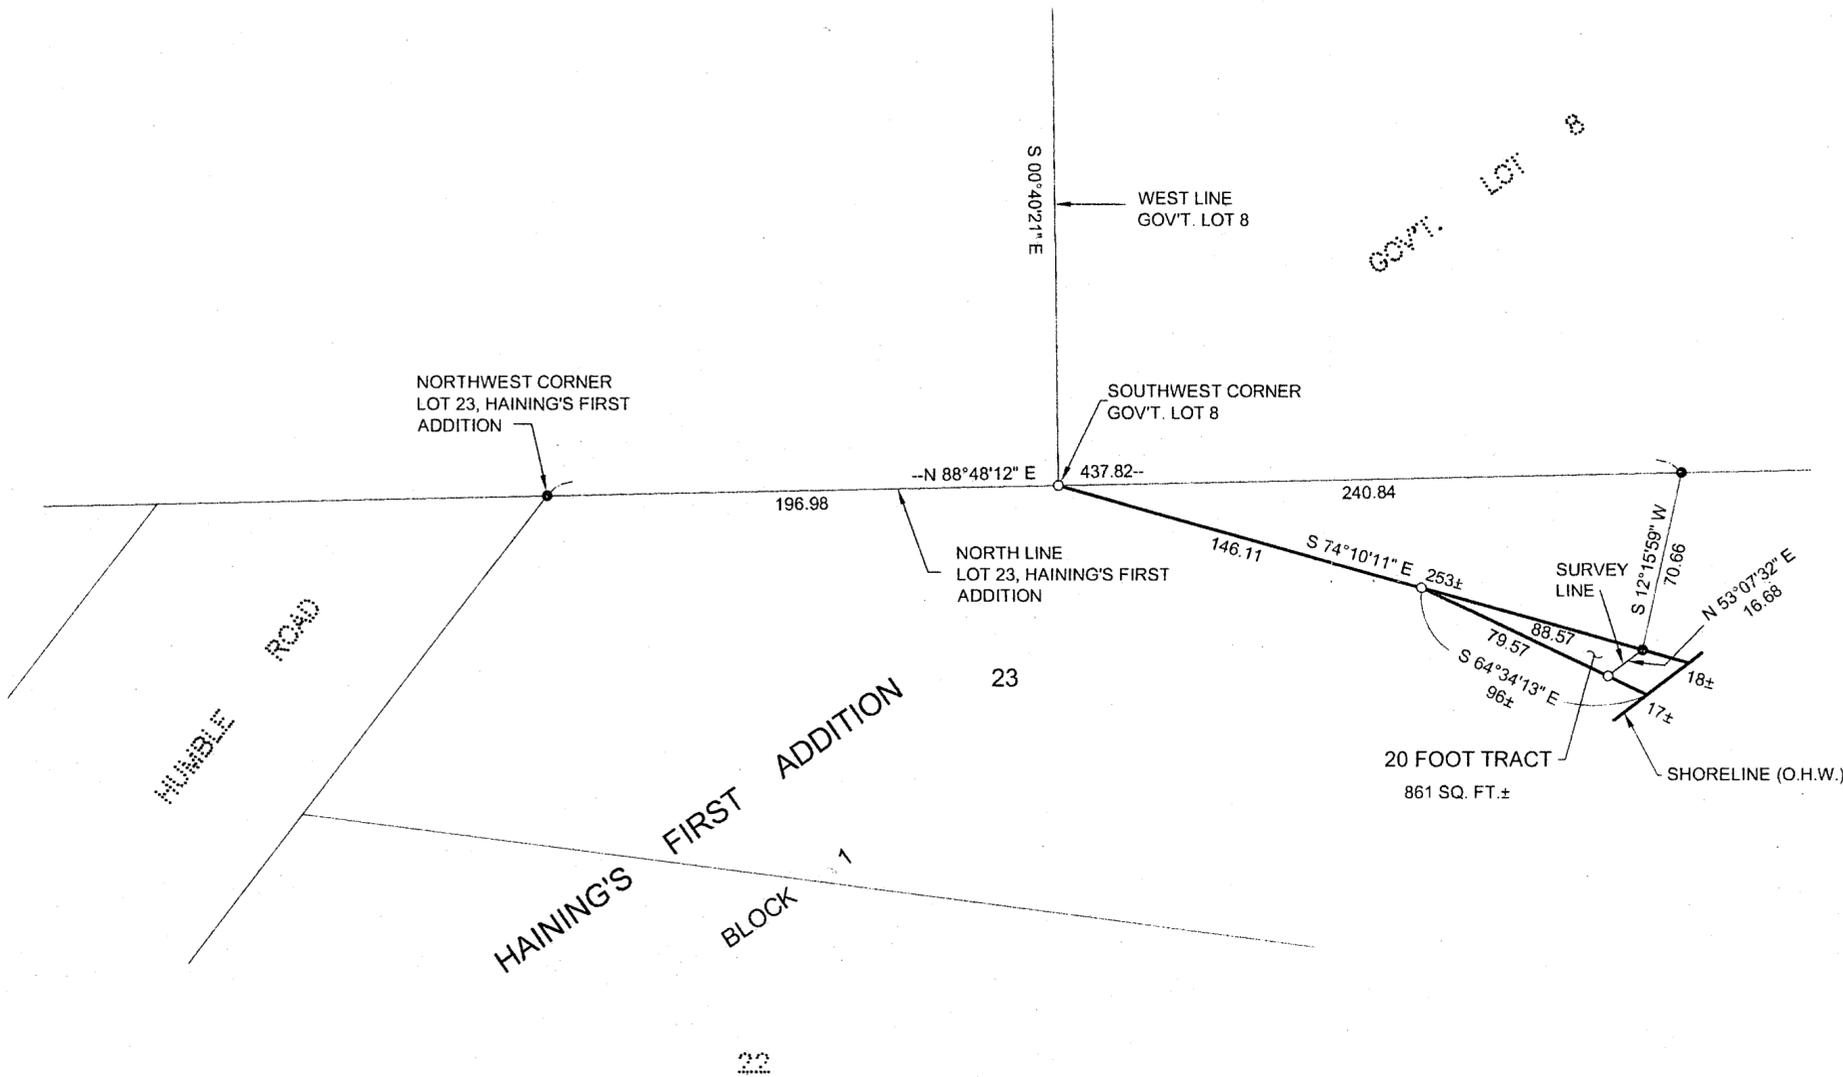

20 FOOT TRACT

That part of Lot 23, Block 1, HAINING'S FIRST ADDITION, plat of record, Cass County, Minnesota, described as follows: Commencing at the Northwest corner of said Lot 23; thence North 88 degrees 48 minutes 12 seconds East, assumed bearing along the north line thereof 196.98 feet to the Southwest corner of Government Lot 8, Section 30, Township 140 North, Range 29 West, said County; thence continuing North 88 degrees 48 minutes 12 seconds East along said north line 240.84 feet; thence South 12 degrees 15 minutes 59 seconds West 70.66 feet to a line which bears South 74 degrees 10 minutes 11 seconds East from said Southwest corner of Government Lot 8; thence North 74 degrees 10 minutes 11 seconds West 88.57 feet to the point of beginning of the tract to be herein described; thence South 74 degrees 10 minutes 11 seconds East 107 feet, more or less, to the shoreline of Big Deep Lake; thence southwesterly along said shoreline to the intersection with a line which bears South 64 degrees 34 minutes 13 seconds East from the point of beginning; thence North 64 degrees 34 minutes 13 seconds West 96 feet, more or less, to the point of beginning.

Subject tract is a non-conforming tract and must be attached to an adjoining tract.

Landecker & Associates, Inc. Engineering - Surveying - Planning 218542121 218542121	
THIS SURVEY WAS MADE BY ME OR UNDER MY CLOSE PERSONAL SUPERVISION AND THAT I AM A DULY LICENSED PROFESSIONAL ENGINEER IN THE STATE OF MINNESOTA AND I AM REGISTERED UNDER THE LAWS OF THE STATE OF MINNESOTA	TERRY L. FREEMAN DATE 06/16/08 LIC. NO. 21367
REVISIONS DESCRIPTION DATE	
COMPUTER 062146	DATE SCALE 1"=50' HORIZ VERT. NONE
PROJ. MGR. DRG CHECKED BY: TLF DRAWN BY: TRJ	FIELD BOOK BOOK 237 PG. 53 FILE NO. 062146
CERTIFICATE OF SURVEY HOWARD KNOBLOCH 1951 BIG DEEP LAKE DRIVE NW HACKENSACK, MN 56452	
SHEET 1 OF 1	