
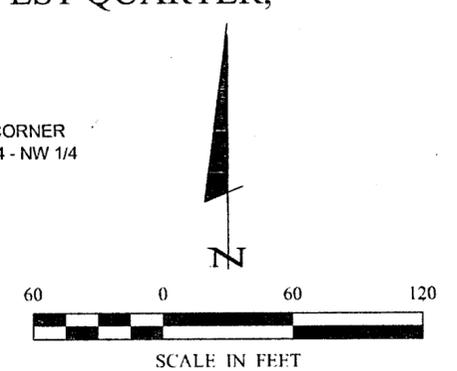


CERTIFICATE OF SURVEY

PART OF THE SOUTHEAST QUARTER OF THE SOUTHWEST QUARTER OF THE NORTHWEST QUARTER,
SECTION 2, TOWNSHIP 141 NORTH, RANGE 26 WEST,
CASS COUNTY, MINNESOTA

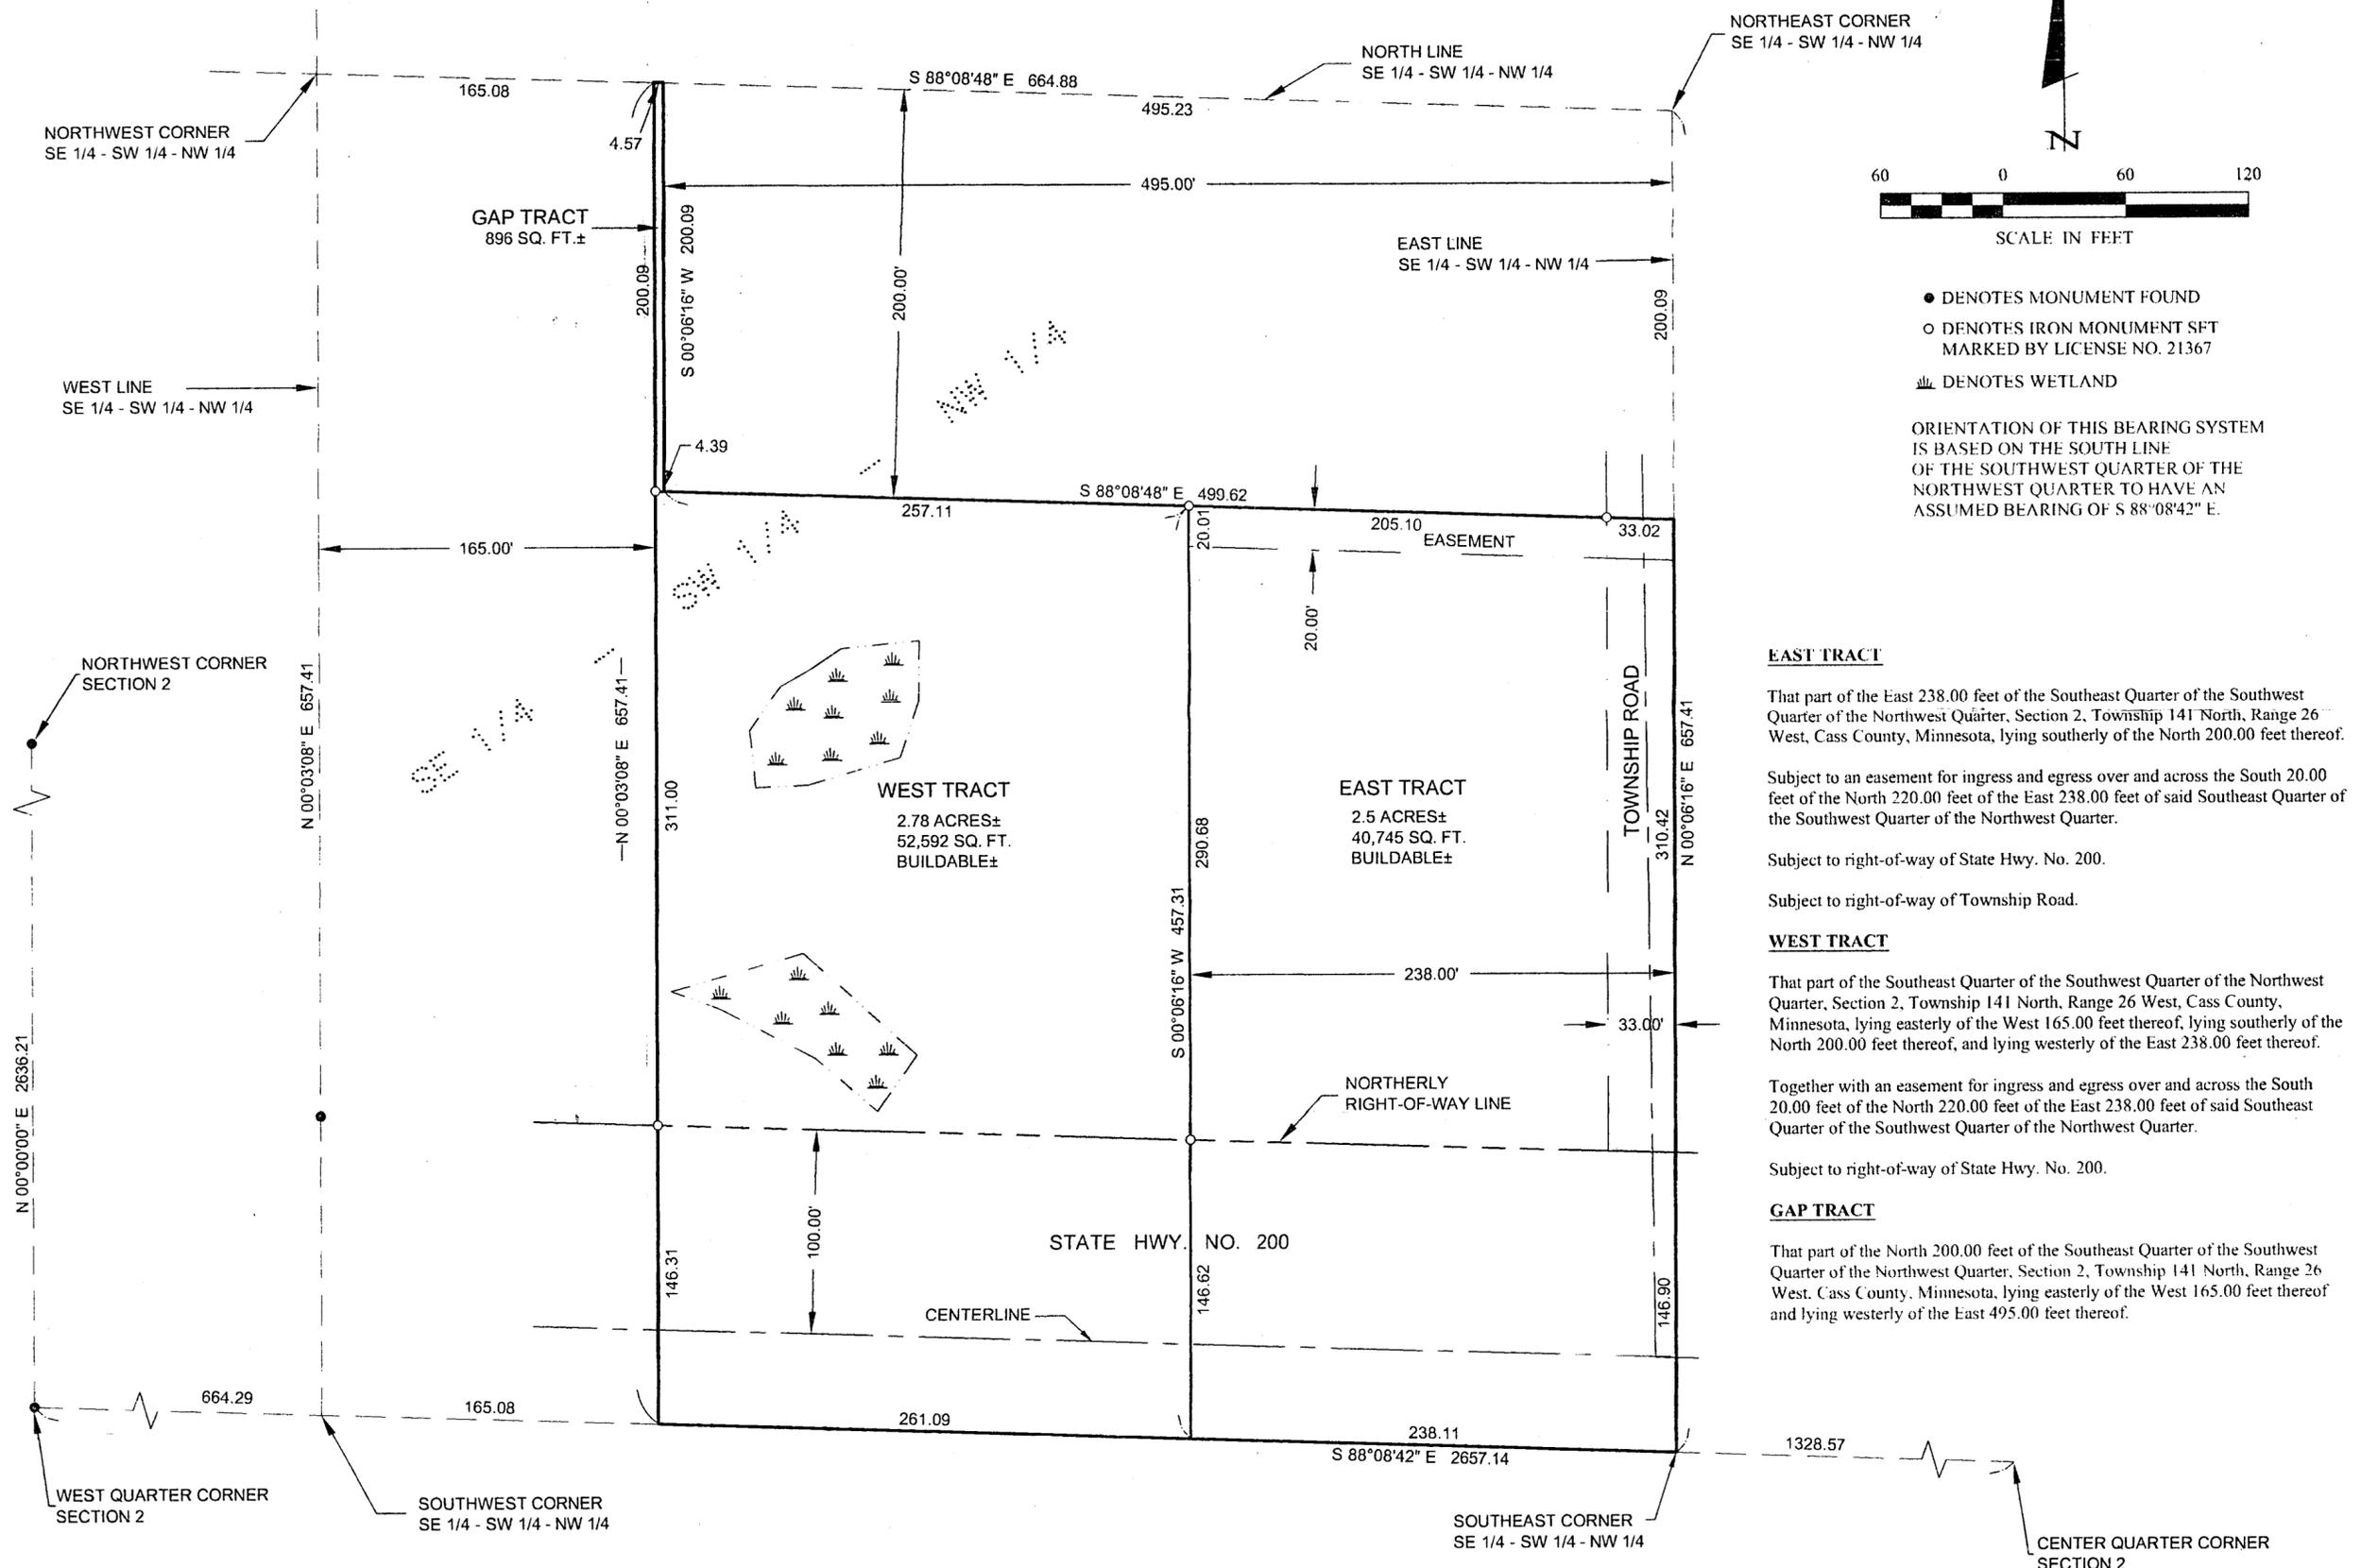

- DENOTES MONUMENT FOUND
- DENOTES IRON MONUMENT SET MARKED BY LICENSE NO. 21367
- ▬ DENOTES WETLAND

ORIENTATION OF THIS BEARING SYSTEM IS BASED ON THE SOUTH LINE OF THE SOUTHWEST QUARTER OF THE NORTHWEST QUARTER TO HAVE AN ASSUMED BEARING OF S 88°08'42" E.

EAST TRACT

That part of the East 238.00 feet of the Southeast Quarter of the Southwest Quarter of the Northwest Quarter, Section 2, Township 141 North, Range 26 West, Cass County, Minnesota, lying southerly of the North 200.00 feet thereof.

Subject to an easement for ingress and egress over and across the South 20.00 feet of the North 220.00 feet of the East 238.00 feet of said Southeast Quarter of the Southwest Quarter of the Northwest Quarter.

Subject to right-of-way of State Hwy. No. 200.

Subject to right-of-way of Township Road.

WEST TRACT

That part of the Southeast Quarter of the Southwest Quarter of the Northwest Quarter, Section 2, Township 141 North, Range 26 West, Cass County, Minnesota, lying easterly of the West 165.00 feet thereof, lying southerly of the North 200.00 feet thereof, and lying westerly of the East 238.00 feet thereof.

Together with an easement for ingress and egress over and across the South 20.00 feet of the North 220.00 feet of the East 238.00 feet of said Southeast Quarter of the Southwest Quarter of the Northwest Quarter.

Subject to right-of-way of State Hwy. No. 200.

GAP TRACT

That part of the North 200.00 feet of the Southeast Quarter of the Southwest Quarter of the Northwest Quarter, Section 2, Township 141 North, Range 26 West, Cass County, Minnesota, lying easterly of the West 165.00 feet thereof and lying westerly of the East 495.00 feet thereof.

CERTIFICATE OF SURVEY		DATE: 6/8/05	
PROJ. MGR. DRG	COMPUTER: 042349	DATE: 9/7/98	REVISIONS
CHECKED BY: TLF	FIELD BOOK: BOOK 228 PG. 1	SCALE: 1"=60'	DESCRIPTION
DRAWN BY: TRJ	FILE NO: 042349	VERT.:	DATE
RAY HINSZ 6303 MACEMON ROAD NE REVER, MIN 56672		FILE NO:	DATE
SHEET 1 OF 1		FILE NO:	DATE

Landecker & Associates, Inc.
Engineering - Surveying - Planning
Walker, MN 56484
Phone: 724-471396
Fax: 724-471397

I HEREBY CERTIFY THAT THIS SURVEY, PLAN, SPECIFICATION, OR REPORT WAS PREPARED BY ME OR UNDER MY DIRECT SUPERVISION AND I AM A LICENSED PROFESSIONAL ENGINEER IN LAND SURVEYING UNDER THE LAWS OF THE STATE OF MINNESOTA.
Ray Hinsz
6/8/05
ERRY L. FREEMAN
LIC. NO. 21367