


# CERTIFICATE OF SURVEY


PART OF GOVERNMENT LOT 6 AND PART OF  
THE SOUTHEAST QUARTER OF THE SOUTHEAST QUARTER,  
SECTION 27, TOWNSHIP 141 NORTH, RANGE 28 WEST,  
CASS COUNTY, MINNESOTA

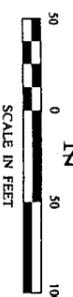

### LEGEND

- DENOTES MONUMENT FOUND
- DENOTES IRON MONUMENT SET MARKED BY LICENSE NO. 21367
- ( ) DENOTES DEED BEARING
- ⊗ DENOTES EXISTING SEPTIC TANK
- LD DENOTES EXISTING SEPTIC TANK

ORIENTATION OF THIS BEARING SYSTEM IS BASED ON THE SOUTH LINE OF GOVERNMENT LOT 6 TO HAVE AN ASSUMED BEARING OF N 87°59'10" W.

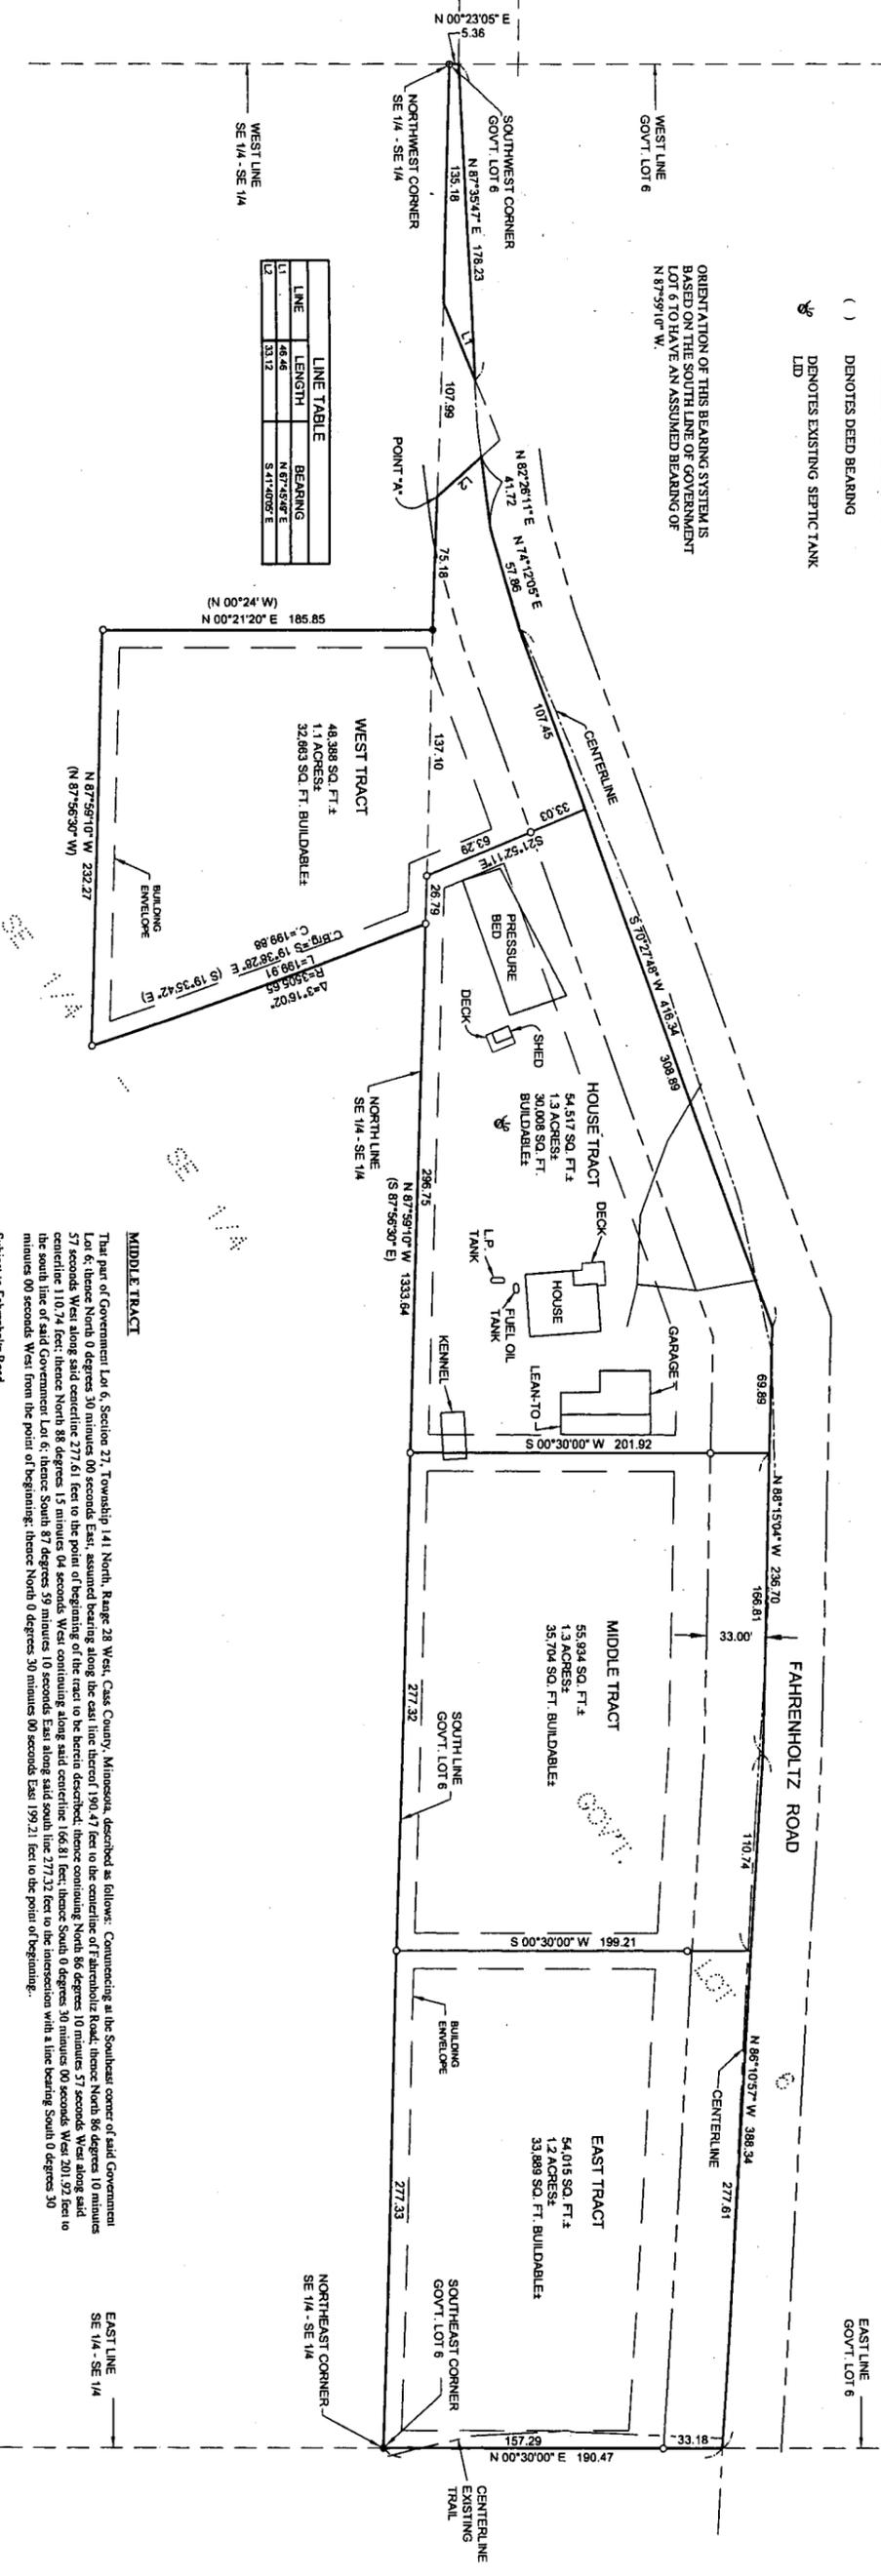

LINE	LENGTH	BEARING
L1	48.988	N 87°59'10" W
L2	32.863	S 41°40'56" E

### PROPERTY SURVEYED

This part of the Southeast Quarter of the Southeast Quarter (SE 1/4 SE 1/4), Section Twenty-seven (27), Township One Hundred Forty-one (141) North, Range Twenty-eight (28) West, Cass County, Minnesota, described as follows: Commencing at the northwest corner of said SE 1/4 SE 1/4, thence on an assumed bearing of South 87 degrees 56 minutes 30 seconds East 318.36 feet along the north line of said SE 1/4 SE 1/4 to the point of beginning of the tract to be described; thence continue South 87 degrees 56 minutes 30 seconds East (63.89 feet along the north line of said SE 1/4 SE 1/4; thence southeasterly 200.00 feet along a non-tangential curve, parallel with the easterly right-of-way line of State Highway No. 84, curvate to the west, having a radius of 3505.65 feet and a central angle of 3 degrees 16 minutes 08 seconds and the chord of said curve bears South 19 degrees 35 minutes 42 seconds East; thence North 87 degrees 56 minutes 30 seconds West 232.27 feet to the intersection with a line which bears South 0 degrees 24 minutes West from the point of beginning; thence North 0 degrees 24 minutes East 185.85 feet to the point of beginning.


### AND

This part of Government Lot Six (6), Section Twenty-seven (27), Township One Hundred Forty-one (141) North, Range Twenty-eight (28) West, Cass County, Minnesota lying South of the Township Road:

LESS:  
That part of the Southeast Quarter (SE 1/4) of Section Twenty-seven (27), Township One Hundred Forty-one (141) North, Range Twenty-eight (28) West, described as follows: Commencing at the Southeast corner of said quarter of said section, thence in a Northernly direction along an assumed bearing of North 00 degrees 24 minutes East for a distance of 138.63 feet; thence North 88 degrees 03 minutes 00 seconds West for a distance of 1090.47 feet to the point of beginning of the parcel to be described; thence continuing North 88 degrees 03 minutes 00 seconds West for a distance of 1077.99 feet; thence North 67 degrees 41 minutes 59 seconds East for a distance of 82.22 feet; thence South 41 degrees 43 minutes 55 seconds East for a distance of 47.03 feet to the point of beginning of the parcel described.

### EAST TRACT

This part of Government Lot 6, Section 27, Township 141 North, Range 28 West, Cass County, Minnesota, described as follows: Beginning at the Southeast corner of said Government Lot 6, thence North 0 degrees 30 minutes 00 seconds East, assumed bearing along the east line thereof 190.47 feet to the centerline of Fahrholz Road, thence North 86 degrees 10 minutes 57 seconds West along said centerline 277.61 feet; thence South 0 degrees 30 minutes 00 seconds West 199.21 feet to the south line of said Government Lot 6; thence South 87 degrees 59 minutes 10 seconds East along said south line 277.33 feet to the point of beginning.

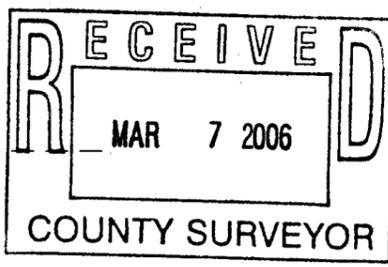

### WEST TRACT

This part of Government Lot 6 and the Southeast Quarter of the Southeast Quarter, Section 27, Township 141 North, Range 28 West, Cass County, Minnesota, described as follows: Commencing at the Southeast corner of said Government Lot 6, thence North 0 degrees 30 minutes 00 seconds East, assumed bearing along the east line thereof 190.47 feet to the centerline of Fahrholz Road, thence North 86 degrees 10 minutes 57 seconds West along said centerline 277.61 feet; thence South 0 degrees 30 minutes 00 seconds West 199.21 feet to the point of beginning of the parcel to be described; thence continuing North 88 degrees 03 minutes 00 seconds West for a distance of 1090.47 feet to the point of beginning of the parcel to be described; thence continuing North 88 degrees 03 minutes 00 seconds West for a distance of 1077.99 feet; thence North 67 degrees 41 minutes 59 seconds East for a distance of 82.22 feet; thence South 41 degrees 43 minutes 55 seconds East for a distance of 47.03 feet to the point of beginning.

### MIDDLE TRACT

This part of Government Lot 6, Section 27, Township 141 North, Range 28 West, Cass County, Minnesota, described as follows: Commencing at the Southeast corner of said Government Lot 6, thence North 0 degrees 30 minutes 00 seconds East, assumed bearing along the east line thereof 190.47 feet to the centerline of Fahrholz Road, thence North 86 degrees 10 minutes 57 seconds West along said centerline 277.61 feet; thence South 0 degrees 30 minutes 00 seconds West 199.21 feet to the point of beginning of the parcel to be described; thence continuing North 88 degrees 03 minutes 00 seconds West for a distance of 1090.47 feet to the point of beginning of the parcel to be described; thence continuing North 88 degrees 03 minutes 00 seconds West for a distance of 1077.99 feet; thence North 67 degrees 41 minutes 59 seconds East for a distance of 82.22 feet; thence South 41 degrees 43 minutes 55 seconds East for a distance of 47.03 feet to the point of beginning.

### HOUSE TRACT

This part of Government Lot 6, Section 27, Township 141 North, Range 28 West, Cass County, Minnesota, described as follows: Commencing at the Southeast corner of said Government Lot 6, thence North 0 degrees 30 minutes 00 seconds East, assumed bearing along the east line thereof 190.47 feet to the centerline of Fahrholz Road, thence North 86 degrees 10 minutes 57 seconds West along said centerline 277.61 feet; thence South 0 degrees 30 minutes 00 seconds West 199.21 feet to the point of beginning of the parcel to be described; thence continuing North 88 degrees 03 minutes 00 seconds West for a distance of 1090.47 feet to the point of beginning of the parcel to be described; thence continuing North 88 degrees 03 minutes 00 seconds West for a distance of 1077.99 feet; thence North 67 degrees 41 minutes 59 seconds East for a distance of 82.22 feet; thence South 41 degrees 43 minutes 55 seconds East for a distance of 47.03 feet to the point of beginning.

<b>CERTIFICATE OF SURVEY</b> GARY STAY 1551 FAHRHOLTZ ROAD NE LONGVILLE, MN 56655		PROJ. MGR. DRG	COMPUTER: 052153	DATE: 7/13/05	REVISIONS DESCRIPTION	I HEREBY CERTIFY THAT THIS SURVEY, PLAN, SPECIFICATION, OR REPORT WAS PREPARED BY ME OR UNDER MY DIRECT SUPERVISION AND THAT I AM A DULY LICENSED PROFESSIONAL ENGINEER OR LAND SURVEYOR UNDER THE LAWS OF THE STATE OF MINNESOTA. TERRY L. FREEMAN DATE: 7/13/05 LIC. NO. 21367
CHECKED BY: TLF	FIELD BOOK: BOOK 238 PG. 16	SCALE: HORZ. 1"=50'	FILE NO.: 052153	VERT. NONE	DATE:	Landecker & Associates, Inc. Engineering - Surveying - Planning Walker, MN 56484 Phone: 218.547.1296 Fax: 218.547.2122