



CERTIFICATE OF SURVEY

PART OF THE SOUTHEAST QUARTER OF THE NORTHEAST QUARTER,
SECTION 4, TOWNSHIP 143 NORTH, RANGE 28 WEST,
CASS COUNTY, MINNESOTA
TOTAL AREA = 1,424,142 sq.ft./ 32.7 ACRES±

RECEIVED
SEP 27 2005
COUNTY SURVEYOR

Landecker & Associates, Inc.
Engineering, Surveying, Planning
Wadena, MN 56484
Phone: 218-831-1234 Fax: 218-831-2122

EXHIBIT "B"

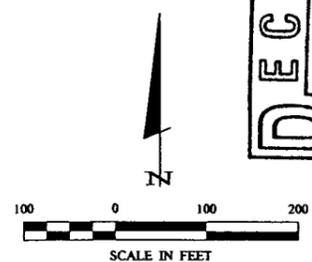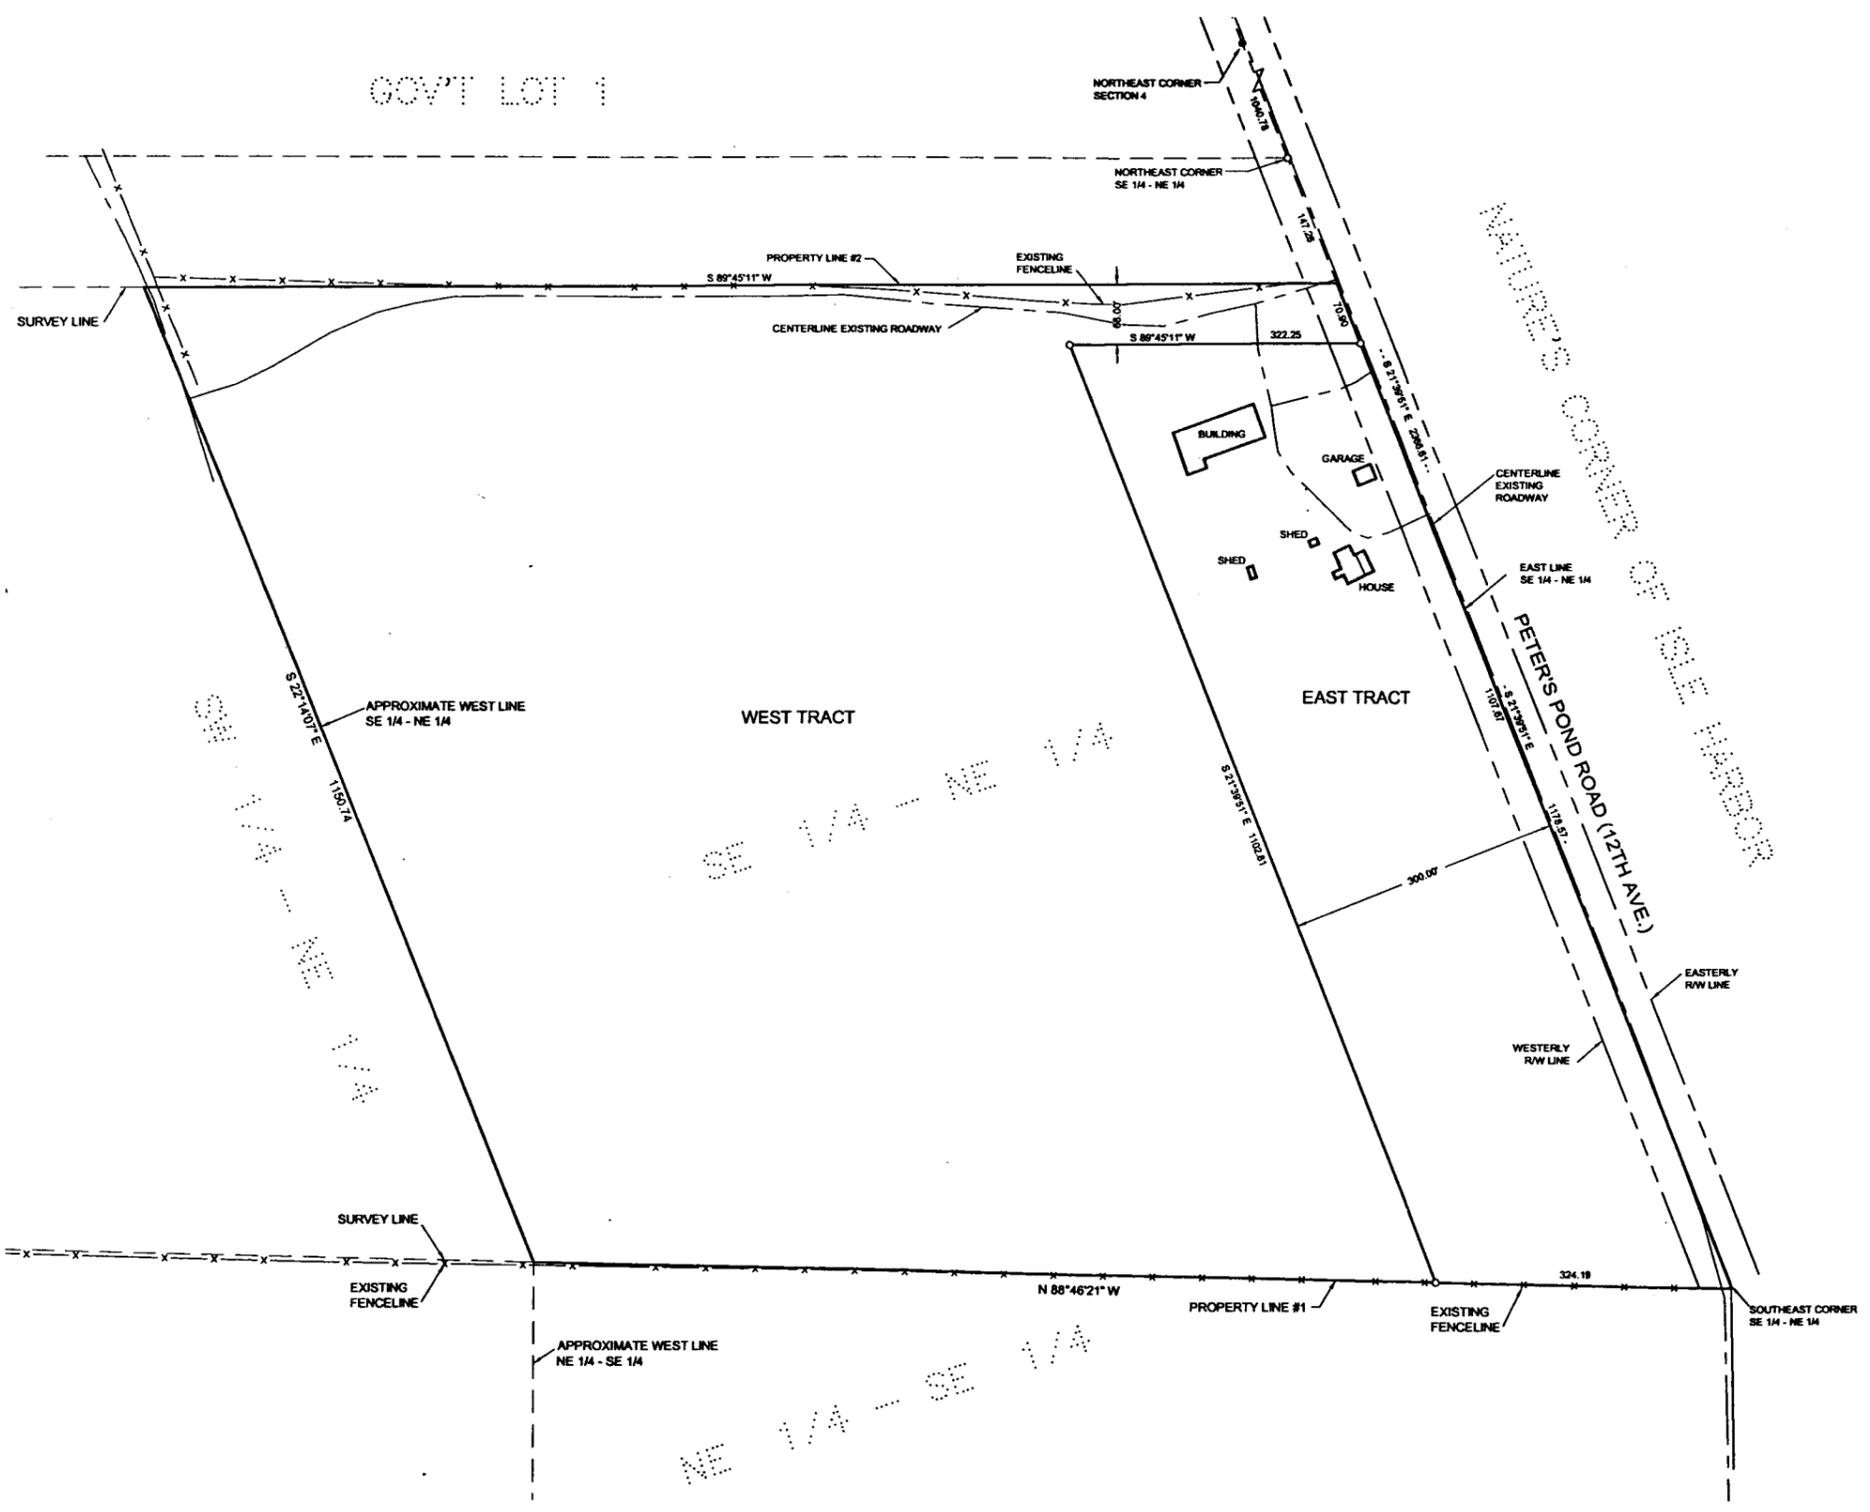

ORIENTATION OF THIS BEARING SYSTEM IS BASED ON THE EAST LINE OF THE SE 1/4 OF THE NE 1/4 TO HAVE AN ASSUMED BEARING OF S 21°39'51" E.

- DENOTES MONUMENT FOUND
- DENOTES IRON MONUMENT SET MARKED BY LICENSE No. 21367

I HEREBY CERTIFY THAT THIS SURVEY, PLAN, SPECIFICATION, OR REPORT WAS PREPARED BY ME OR UNDER MY DIRECT SUPERVISION AND THAT I AM A LICENSED PROFESSIONAL SURVEYOR OR LAND SURVEYOR UNDER THE LAWS OF THE STATE OF MINNESOTA.
Terry L. Freeman
TERRY L. FREEMAN
DATE: 7/7/05 LIC. NO. 2267

REVISIONS	DATE	DESCRIPTION

DATE:	7/7/05
SCALE:	HORZ. 1" = 100'
VERT.:	NONE



COMPUTER:	032249
FIELD BOOK:	BOOK 234 PG. 49
FILE NO.:	032249

PROJ. MGR.:	TLF
CHECKED BY:	TLF
DRAWN BY:	TPC

CERTIFICATE OF SURVEY
DYNAMICS DESIGN & LAND COMPANY.
207 JEFFERSON BLVD
BIG LAKE, MN 55309

CERTIFICATE OF SURVEY

PART OF THE SOUTHEAST QUARTER OF THE NORTHEAST QUARTER,
SECTION 4, TOWNSHIP 143 NORTH, RANGE 28 WEST,
CASS COUNTY, MINNESOTA
TOTAL AREA = 1,424,142 sq.ft./ 32.7 ACRES±

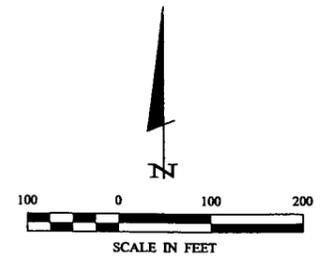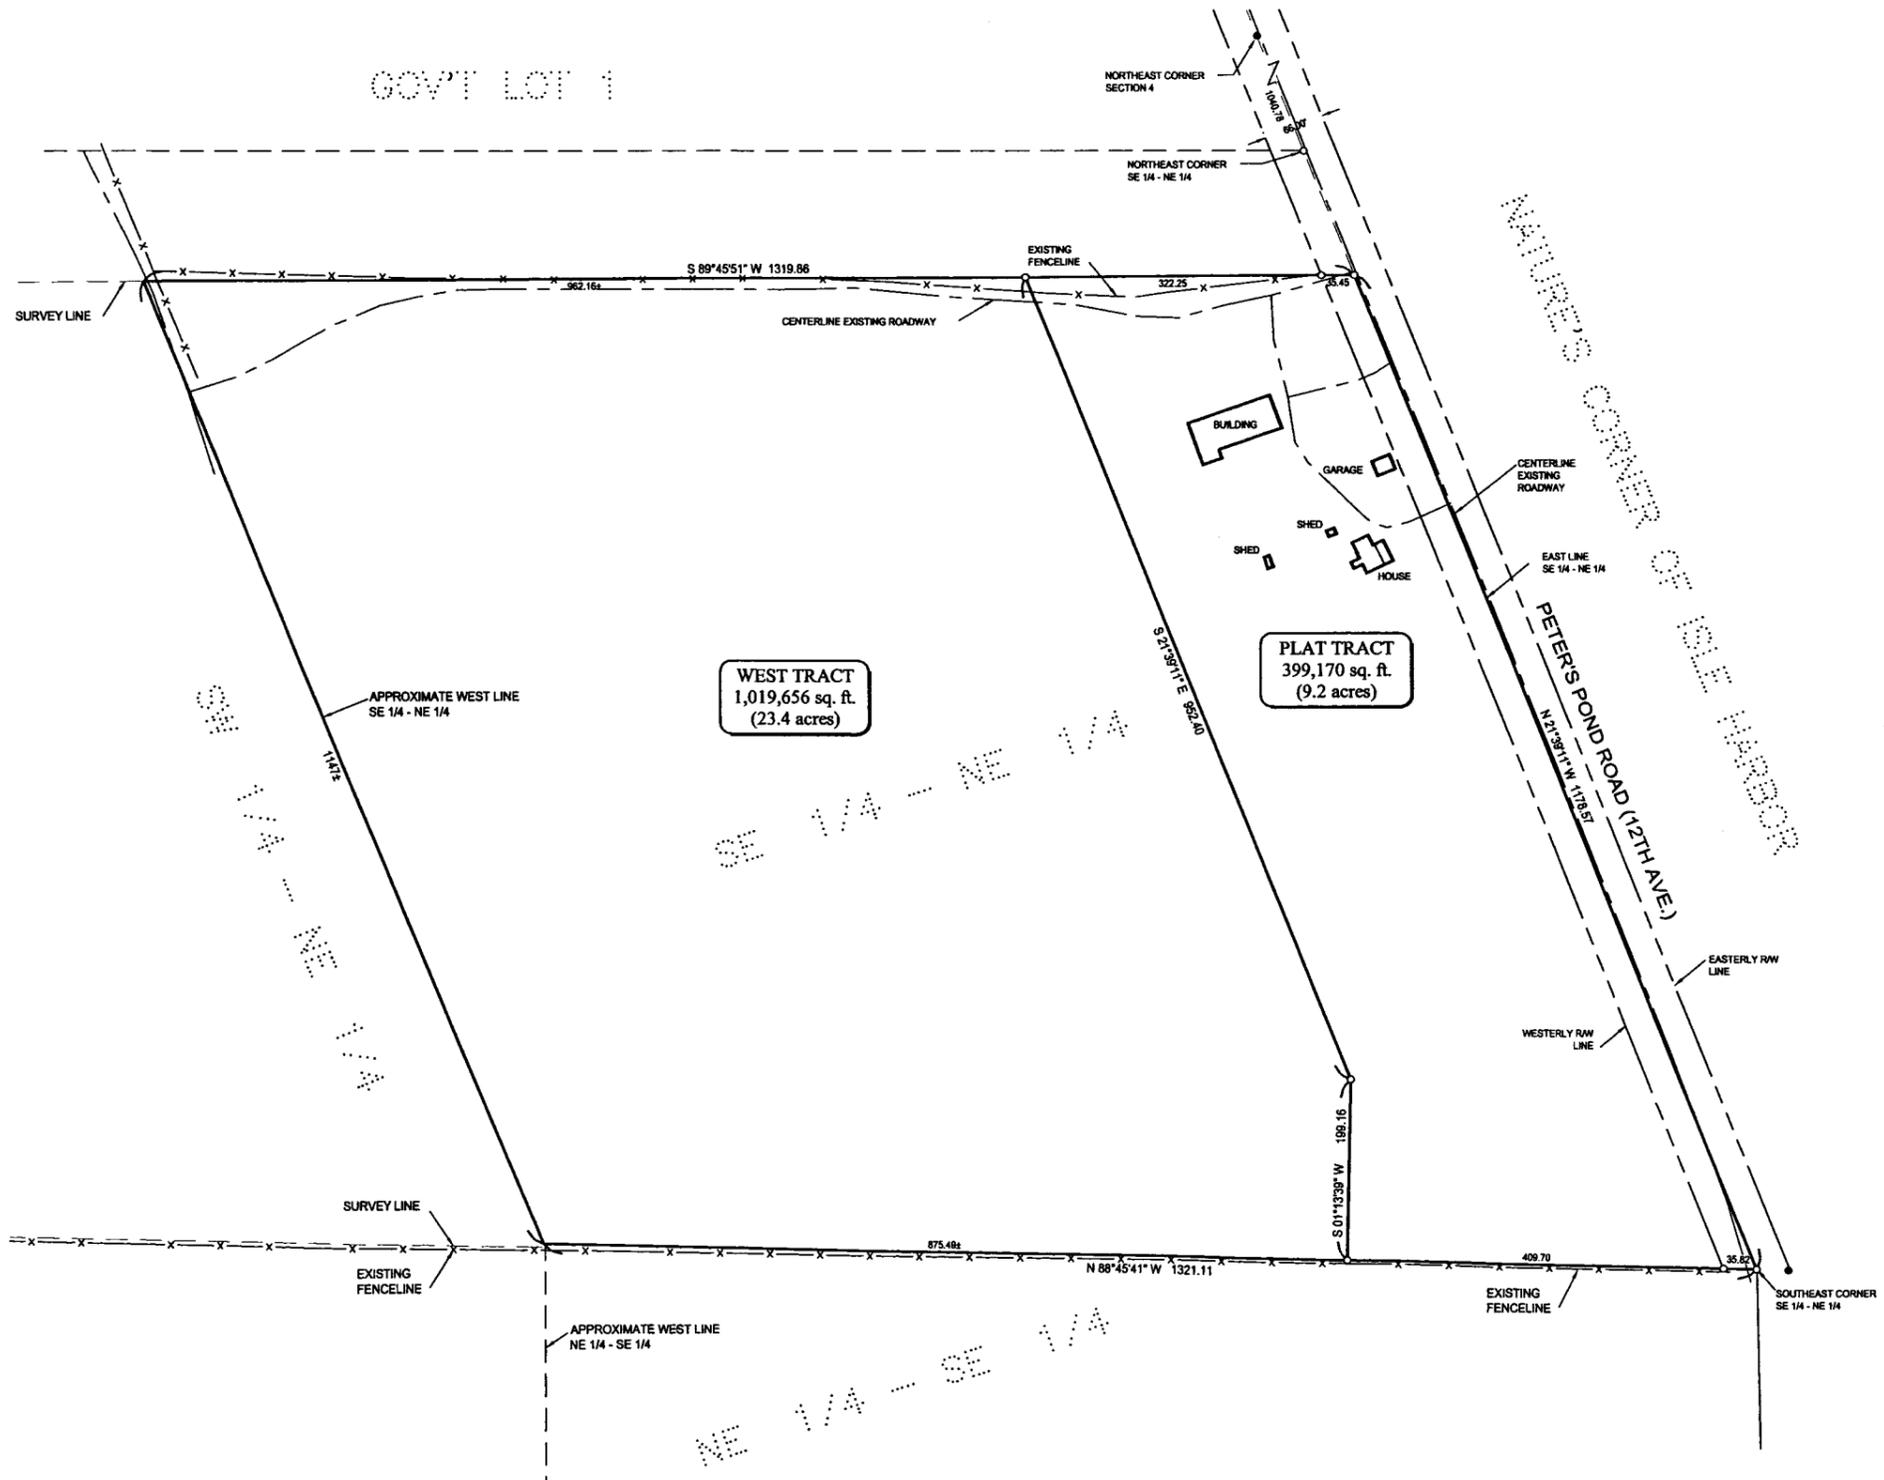

ORIENTATION OF THIS BEARING SYSTEM IS BASED ON THE EAST LINE OF THE SE 1/4 OF THE NE 1/4 TO HAVE AN ASSUMED BEARING OF S 21°39'51\" E.

- DENOTES MONUMENT FOUND
- DENOTES IRON MONUMENT SET MARKED BY LICENSE No. 21367

EXHIBIT "B"

Landecker & Associates, Inc. Engineering - Surveying - Planning Phone: 218-541-1176 Water, MN 5644 Fax: 218-541-7171	
I HEREBY CERTIFY THAT THIS SURVEY, PLAN, SPECIFICATION, OR REPORT WAS PREPARED BY ME OR UNDER MY DIRECT SUPERVISION AND THAT I AM A DULY LICENSED PROFESSIONAL ENGINEER OR LAND SURVEYOR UNDER THE LAWS OF THE STATE OF MINNESOTA. _____ DATE: 2/10/06	BY: _____ REVISIONS: _____ DESCRIPTION: _____ DATE: 2/10/06 SCALE: 1" = 100' HORZ: _____ VERT: NONE COMPUTER: 032249 FIELD BOOK: _____ BOOK: 234 PG: 48 FILE NO: 032249 PROJ. NO.: _____ TLF: _____ CHECKED BY: _____ TLF: _____ DRAWN BY: _____ TPC/DMS: _____
CERTIFICATE OF SURVEY DYNAMICS DESIGN & LAND COMPANY. 207 JEFFERSON BLVD BIG LAKE, MN 55309	
SHEET 1 of 1	