


CERTIFICATE OF SURVEY

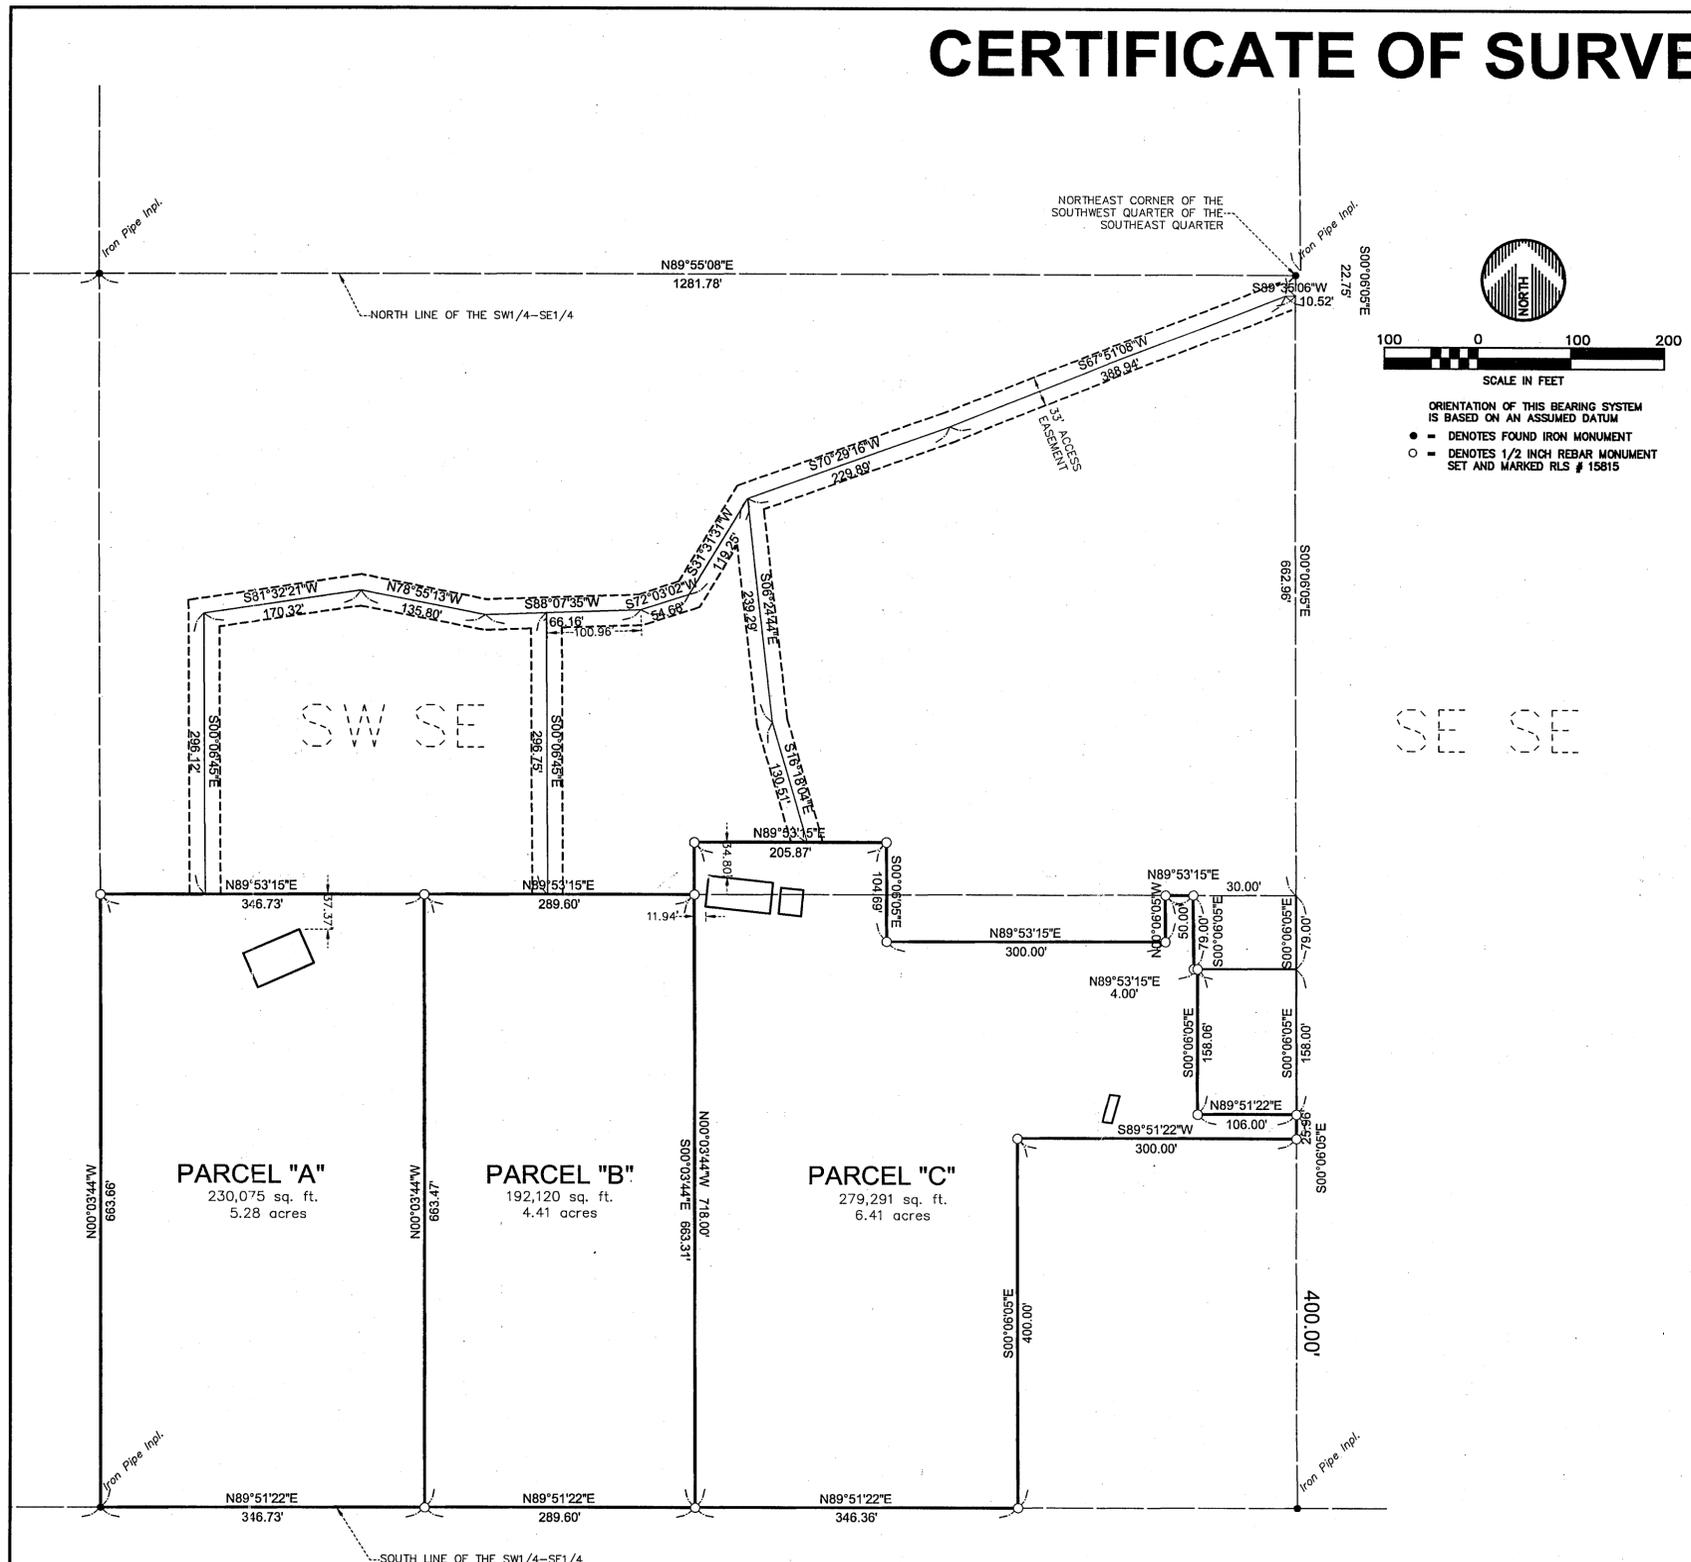

DESCRIPTION PARCEL "A":

That part of the South Half of the Southwest Quarter of the Southeast Quarter of Section 27, Township 145 North, Range 28 West of the 5th Principal Meridian, described as follows:

Beginning at the southwest corner of the said South Half of the Southwest Quarter of the Southeast Quarter; thence North 00 degrees 03 minutes 44 seconds West, assumed bearing, along the west line of the said South Half of the Southwest Quarter of the Southeast Quarter a distance of 663.66 feet to the northwest corner of the said South Half of the Southwest Quarter of the Southeast Quarter; thence North 89 degrees 53 minutes 15 seconds East along the north line of the said South Half of the Southwest Quarter of the Southeast Quarter a distance of 346.73 feet; thence South 00 degrees 03 minutes 44 seconds East, parallel with the west line of the said South Half of the Southwest Quarter of the Southeast Quarter a distance of 663.47 feet to the south line of the said South Half of the Southwest Quarter of the Southeast Quarter; thence South 89 degrees 51 minutes 22 seconds West along the said south line 346.73 feet to the point of beginning, containing 5.28 acres, more or less.

Subject to easements, restrictions or reservations of record, if any.

together with a 33.00 foot easement for access purposes over, under and across that part of the Southwest Quarter of the Southeast Quarter of Section 27, Township 145 North, Range 28 West of the 5th Principal Meridian, the center line is described as follows:

Commencing at the northeast corner of the said Southwest Quarter of the Southeast Quarter; thence South 00 degrees 06 minutes 05 seconds East, assumed bearing, along the east line of the said Southwest Quarter of the Southeast Quarter a distance of 22.75 feet to the beginning of the center line to be described; thence South 89 degrees 35 minutes 06 seconds West 10.52 feet; thence South 67 degrees 51 minutes 08 seconds West 388.94 feet; thence South 70 degrees 29 minutes 16 seconds West 229.89 feet; thence South 31 degrees 31 minutes 31 seconds West 119.25 feet; thence South 72 degrees 03 minutes 02 seconds West 54.68 feet; thence South 88 degrees 07 minutes 35 seconds West 100.96 feet; thence North 78 degrees 55 minutes 13 seconds East 296.12 feet; thence South 81 degrees 32 minutes 21 seconds West 170.32 feet; thence South 00 degrees 06 minutes 45 seconds East 296.12 feet and said line there terminating.

The sidelines of said easement are to be prolonged or shortened to terminate on the east line of the said Southwest Quarter of the Southeast Quarter and the north line of the said South Half of the Southwest Quarter of the Southeast Quarter.

DESCRIPTION PARCEL "B":

That part of the South Half of the Southwest Quarter of the Southeast Quarter of Section 27, Township 145 North, Range 28 West of the 5th Principal Meridian, described as follows:

Commencing at the southwest corner of the said South Half of the Southwest Quarter of the Southeast Quarter; thence North 89 degrees 51 minutes 22 seconds East, assumed bearing, along the south line of the said South Half of the Southwest Quarter of the Southeast Quarter a distance of 346.73 feet to the point of beginning of the parcel to be described; thence North 00 degrees 03 minutes 44 seconds West, parallel with the west line of the said South Half of the Southwest Quarter of the Southeast Quarter a distance of 663.47 feet to the intersection with the north line of the said South Half of the Southwest Quarter of the Southeast Quarter; thence North 89 degrees 53 minutes 15 seconds East along the north line of the said South Half of the Southwest Quarter of the Southeast Quarter a distance of 289.60 feet; thence South 00 degrees 03 minutes 44 seconds East, parallel with the west line of the said South Half of the Southwest Quarter of the Southeast Quarter a distance of 663.31 feet to the south line of the said South Half of the Southwest Quarter of the Southeast Quarter; thence South 89 degrees 51 minutes 22 seconds West along the said south line 289.60 feet to the point of beginning, containing 4.41 acres, more or less.

Subject to easements, restrictions or reservations of record, if any.

together with a 33.00 foot easement for access purposes over, under and across that part of the Southwest Quarter of the Southeast Quarter of Section 27, Township 145 North, Range 28 West of the 5th Principal Meridian, the center line is described as follows:

Commencing at the northeast corner of the said Southwest Quarter of the Southeast Quarter; thence South 00 degrees 06 minutes 05 seconds East, assumed bearing, along the east line of the said Southwest Quarter of the Southeast Quarter a distance of 22.75 feet to the beginning of the center line to be described; thence South 89 degrees 35 minutes 06 seconds West 10.52 feet; thence South 67 degrees 51 minutes 08 seconds West 388.94 feet; thence South 70 degrees 29 minutes 16 seconds West 229.89 feet; thence South 31 degrees 31 minutes 31 seconds West 119.25 feet; thence South 72 degrees 03 minutes 02 seconds West 54.68 feet; thence South 88 degrees 07 minutes 35 seconds West 100.96 feet; thence South 00 degrees 06 minutes 45 seconds East 296.75 feet and said line there terminating.

The sidelines of said easement are to be prolonged or shortened to terminate on the east line of the said Southwest Quarter of the Southeast Quarter and the north line of the said South Half of the Southwest Quarter of the Southeast Quarter.

DESCRIPTION PARCEL "C":

That part of the Southwest Quarter of the Southeast Quarter of Section 27, Township 145 North, Range 28 West of the 5th Principal Meridian, described as follows:

Commencing at the southwest corner of the said South Half of the Southwest Quarter of the Southeast Quarter; thence North 89 degrees 51 minutes 22 seconds East, assumed bearing, along the south line of the said South Half of the Southwest Quarter of the Southeast Quarter a distance of 636.33 feet to the point of beginning of the parcel to be described; thence North 00 degrees 03 minutes 44 seconds West, parallel with the west line of the said South Half of the Southwest Quarter of the Southeast Quarter a distance of 718.00 feet; thence North 89 degrees 53 minutes 15 seconds East parallel with the north line of the said South Half of the Southwest Quarter of the Southeast Quarter a distance of 205.87 feet; thence South 00 degrees 06 minutes 05 seconds East 104.69 feet; thence North 89 degrees 53 minutes 15 seconds East parallel with the said north line 300.00 feet; thence North 00 degrees 06 minutes 05 seconds East 50.00 feet to the north line of the said South Half of the Southwest Quarter of the Southeast Quarter; thence North 89 degrees 53 minutes 15 seconds East along the said north line 30.00 feet; thence South 00 degrees 06 minutes 05 seconds East 79.00 feet; thence North 89 degrees 53 minutes 15 seconds East, parallel with the said north line 4.00 feet; thence South 00 degrees 06 minutes 05 seconds East 158.06 feet; thence North 89 degrees 51 minutes 22 seconds East 106.00 feet to the east line of the said South Half of the Southwest Quarter of the Southeast Quarter; thence South 00 degrees 06 minutes 05 seconds East along the said east line 25.96 feet; thence South 89 degrees 51 minutes 22 seconds West, parallel with the south line of the said South Half of the Southwest Quarter of the Southeast Quarter a distance of 300.00 feet; thence South 00 degrees 06 minutes 05 seconds East, parallel with the said east line 400.00 feet to the intersection with the south line of the said South Half of the Southwest Quarter of the Southeast Quarter; thence South 89 degrees 51 minutes 22 seconds West along the said south line 346.36 feet to the point of beginning, containing 6.41 acres, more or less.

Subject to easements, restrictions or reservations of record, if any.

together with a 33.00 foot easement for access purposes over, under and across that part of the Southwest Quarter of the Southeast Quarter of Section 27, Township 145 North, Range 28 West of the 5th Principal Meridian, the center line is described as follows:

Commencing at the northeast corner of the said Southwest Quarter of the Southeast Quarter; thence South 00 degrees 06 minutes 05 seconds East, assumed bearing, along the east line of the said Southwest Quarter of the Southeast Quarter a distance of 22.75 feet to the beginning of the center line to be described; thence South 89 degrees 35 minutes 06 seconds West 10.52 feet; thence South 67 degrees 51 minutes 08 seconds West 388.94 feet; thence South 70 degrees 29 minutes 16 seconds West 229.89 feet; thence South 06 degrees 24 minutes 44 seconds East 239.29 feet; thence South 16 degrees 18 minutes 04 seconds East 130.51 feet and said line there terminating.

The sidelines of said easement are to be prolonged or shortened to terminate on the east line of the said Southwest Quarter of the Southeast Quarter and a line running parallel with the north line of the said South Half of the Southwest Quarter of the Southeast Quarter at the point of termination.

DATE:	7-07-05	DATE:	7-14-05	AMENDMENTS:	Corrected distance 50.00' and corner note	BY:	glt	PREPARED FOR:	JON FINN
SCALE:	AS SHOWN							I HEREBY CERTIFY THAT THIS SURVEY, PLAN, OR REPORT WAS PREPARED BY ME OR UNDER MY DIRECT SUPERVISION AND THAT I AM A DULY LICENSED LAND SURVEYOR UNDER THE LAWS OF THE STATE OF MINNESOTA	
DRAWN BY:	glt							<i>[Signature]</i>	
CHECKED BY:	GLT							GARY L. THOMPSON	DATE: 7-11-05 LIC. NO. 15815
FILE NUMBER:	890J0181								

WIDSETH SMITH NOLTING

ENGINEERS ARCHITECTS LAND SURVEYORS ENVIRONMENTAL SERVICES

ALEXANDRIA
BEMIDJ
BRainer
CROOKSTON
GRAND FORKS
WWW.WSN-MN.COM