
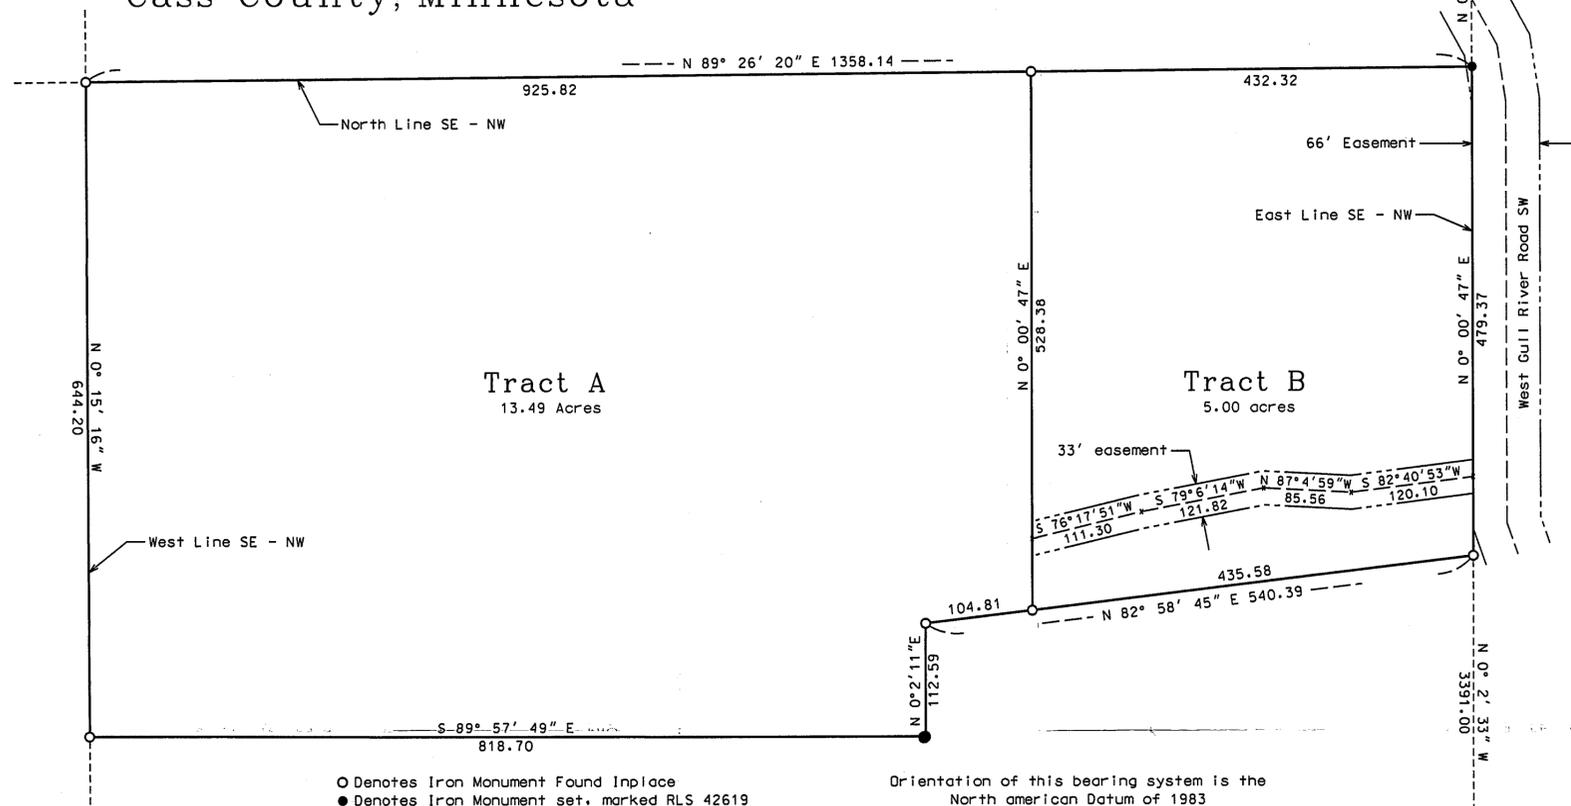


Certificate of Survey

Part of the Southeast Quarter of the Northwest Quarter
Section 19, Township 133 North, Range 29 West
Cass County, Minnesota

Vicinity Map

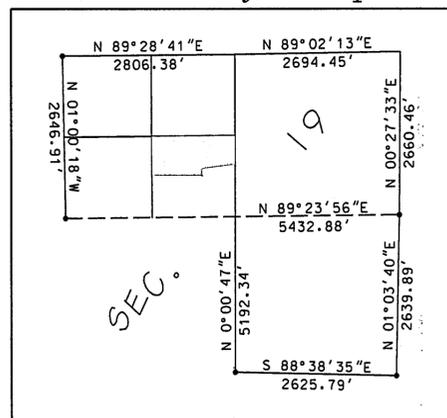

○ Denotes Iron Monument Found Inplace
● Denotes Iron Monument set, marked RLS 42619

Orientation of this bearing system is the
North American Datum of 1983



Tract A Legal Description:

That part of the Southeast Quarter of the Northwest Quarter of Section 19, Township 133 North, Range 29 West, Cass County, Minnesota, described as follows:

Commencing at the Northeast corner of said Southeast Quarter of the Northwest Quarter; thence South 89 degrees 26 minutes 20 seconds West, bearings are based on the North American Datum of 1983, along the north line of said Southeast Quarter of the Northwest Quarter, a distance of 432.32 feet to the point of beginning of the tract to be described; thence continuing South 89 degrees 26 minutes 20 seconds West along said north line, a distance of 925.82 feet to the west line of said Southeast Quarter of the Northwest Quarter; thence South 0 degrees 15 minutes 16 seconds East along said west line, a distance of 644.20 feet; thence South 89 degrees 57 minutes 49 seconds East, a distance of 818.70 feet; thence North 0 degrees 02 minutes 11 seconds East, a distance of 112.59 feet; thence North 82 degrees 58 minutes 45 seconds East, a distance of 528.38 feet; thence North 0 degrees 00 minutes 47 seconds East, a distance of 528.38 feet to the north line of said Southeast Quarter of the Northwest Quarter, to the point of beginning.

Together with a 33.00 foot wide easement for ingress, egress, and utility purposes, over, under and across that part of the Southeast Quarter of the Northwest Quarter of Section 19, Township 133 North, Range 29 West, Cass County, Minnesota, the centerline of said easement described as follows:

Commencing at the Northeast corner of said Southeast Quarter of the Northwest Quarter; thence South 0 degrees 00 minutes 47 seconds West, bearings are based on the North American Datum of 1983, along the east line of said Southeast Quarter of the Northwest Quarter, a distance of 401.89 feet to the beginning of the centerline to be described; thence South 82 degrees 40 minutes 53 seconds West, a distance of 120.10 feet; thence North 87 degrees 04 minutes 59 seconds West, a distance of 85.56 feet; thence South 79 degrees 06 minutes 14 seconds West, a distance of 121.82 feet; thence South 76 degrees 17 minutes 51 seconds West, a distance of 111.30 feet and there terminating.

The sidelines of said easement are prolonged or shortened to terminate on the east line Southeast Quarter of the Northwest Quarter and the east line of said Tract A.

Said parcel contains 13.49 acres, more or less, and is subject to any easements, reservations or restrictions of record, if any.

Tract B Legal Description:

That part of the Southeast Quarter of the Northwest Quarter of Section 19, Township 133 North, Range 29 West, Cass County, Minnesota, described as follows:

Commencing at the Northeast corner of said Southeast Quarter of the Northwest Quarter; thence South 89 degrees 26 minutes 20 seconds West, bearings are based on the North American Datum of 1983, along the north line of said Southeast Quarter of the Northwest Quarter, a distance of 432.32 feet to the point of beginning of the tract to be described; thence reversing direction North 89 degrees 26 minutes 20 seconds East along said north line, a distance of 432.32 feet to the east line of said Southeast Quarter of the Northwest Quarter; thence South 0 degrees 00 minutes 47 seconds West along said East line, a distance of 479.37 feet; thence South 82 degrees 58 minutes 45 seconds West, a distance of 435.58 feet; thence North 0 degrees 00 minutes 47 seconds East, a distance of 528.38 feet to the north line of said Southeast Quarter of the Northwest Quarter, to the point of beginning.

Subject to a 33.00 foot wide easement for ingress, egress, and utility purposes, over, under and across that part of the Southeast Quarter of the Northwest Quarter of Section 19, Township 133 North, Range 29 West, Cass County, Minnesota, the centerline of said easement described as follows:

Commencing at the Northeast corner of said Southeast Quarter of the Northwest Quarter; thence South 0 degrees 00 minutes 47 seconds West, bearings are based on the North American Datum of 1983, along the east line of said Southeast Quarter of the Northwest Quarter, a distance of 401.89 feet to the beginning of the centerline to be described; thence South 82 degrees 40 minutes 53 seconds West, a distance of 120.10 feet; thence North 87 degrees 04 minutes 59 seconds West, a distance of 85.56 feet; thence South 79 degrees 06 minutes 14 seconds West, a distance of 121.82 feet; thence South 76 degrees 17 minutes 51 seconds West, a distance of 111.30 feet and there terminating.

The sidelines of said easement are prolonged or shortened to terminate on the east line Southeast Quarter of the Northwest Quarter and the east line of said Tract A.

Said parcel contains 5.00 acres, more or less, and is subject to any easements, reservations or restrictions of record, if any.

Survey prepared for Mike Lindberg

No.	Date	REVISIONS	Survey By: BS	I HEREBY CERTIFY THAT THIS PLAN, SURVEY, OR REPORT WAS PREPARED BY ME OR UNDER MY DIRECT SUPERVISION AND THAT I AM A FULLY REGISTERED LAND SURVEYOR UNDER THE LAWS OF THE STATE OF MINNESOTA. Signature: <i>Justin La</i> Date: 7/8/05 Jarrett M. Keos, MN License No. 42619	KRAMER · LEAS · DELEO LAND SURVEYING SERVICES P.O. BOX 2030 St. Cloud, MN 56302-2030 (820) 259-1256	P.O. BOX 2687 Baxter, MN 56425-2687 (218) 928-5353
			Drawn By: KW			
			Checked By: JL			
				PROJECT NO. LindM0501		www.kldland.com