


Certificate of Survey

Part of the Northwest Quarter,
Section 28, Township 133 North, Range 29 West,
Cass County, Minnesota.

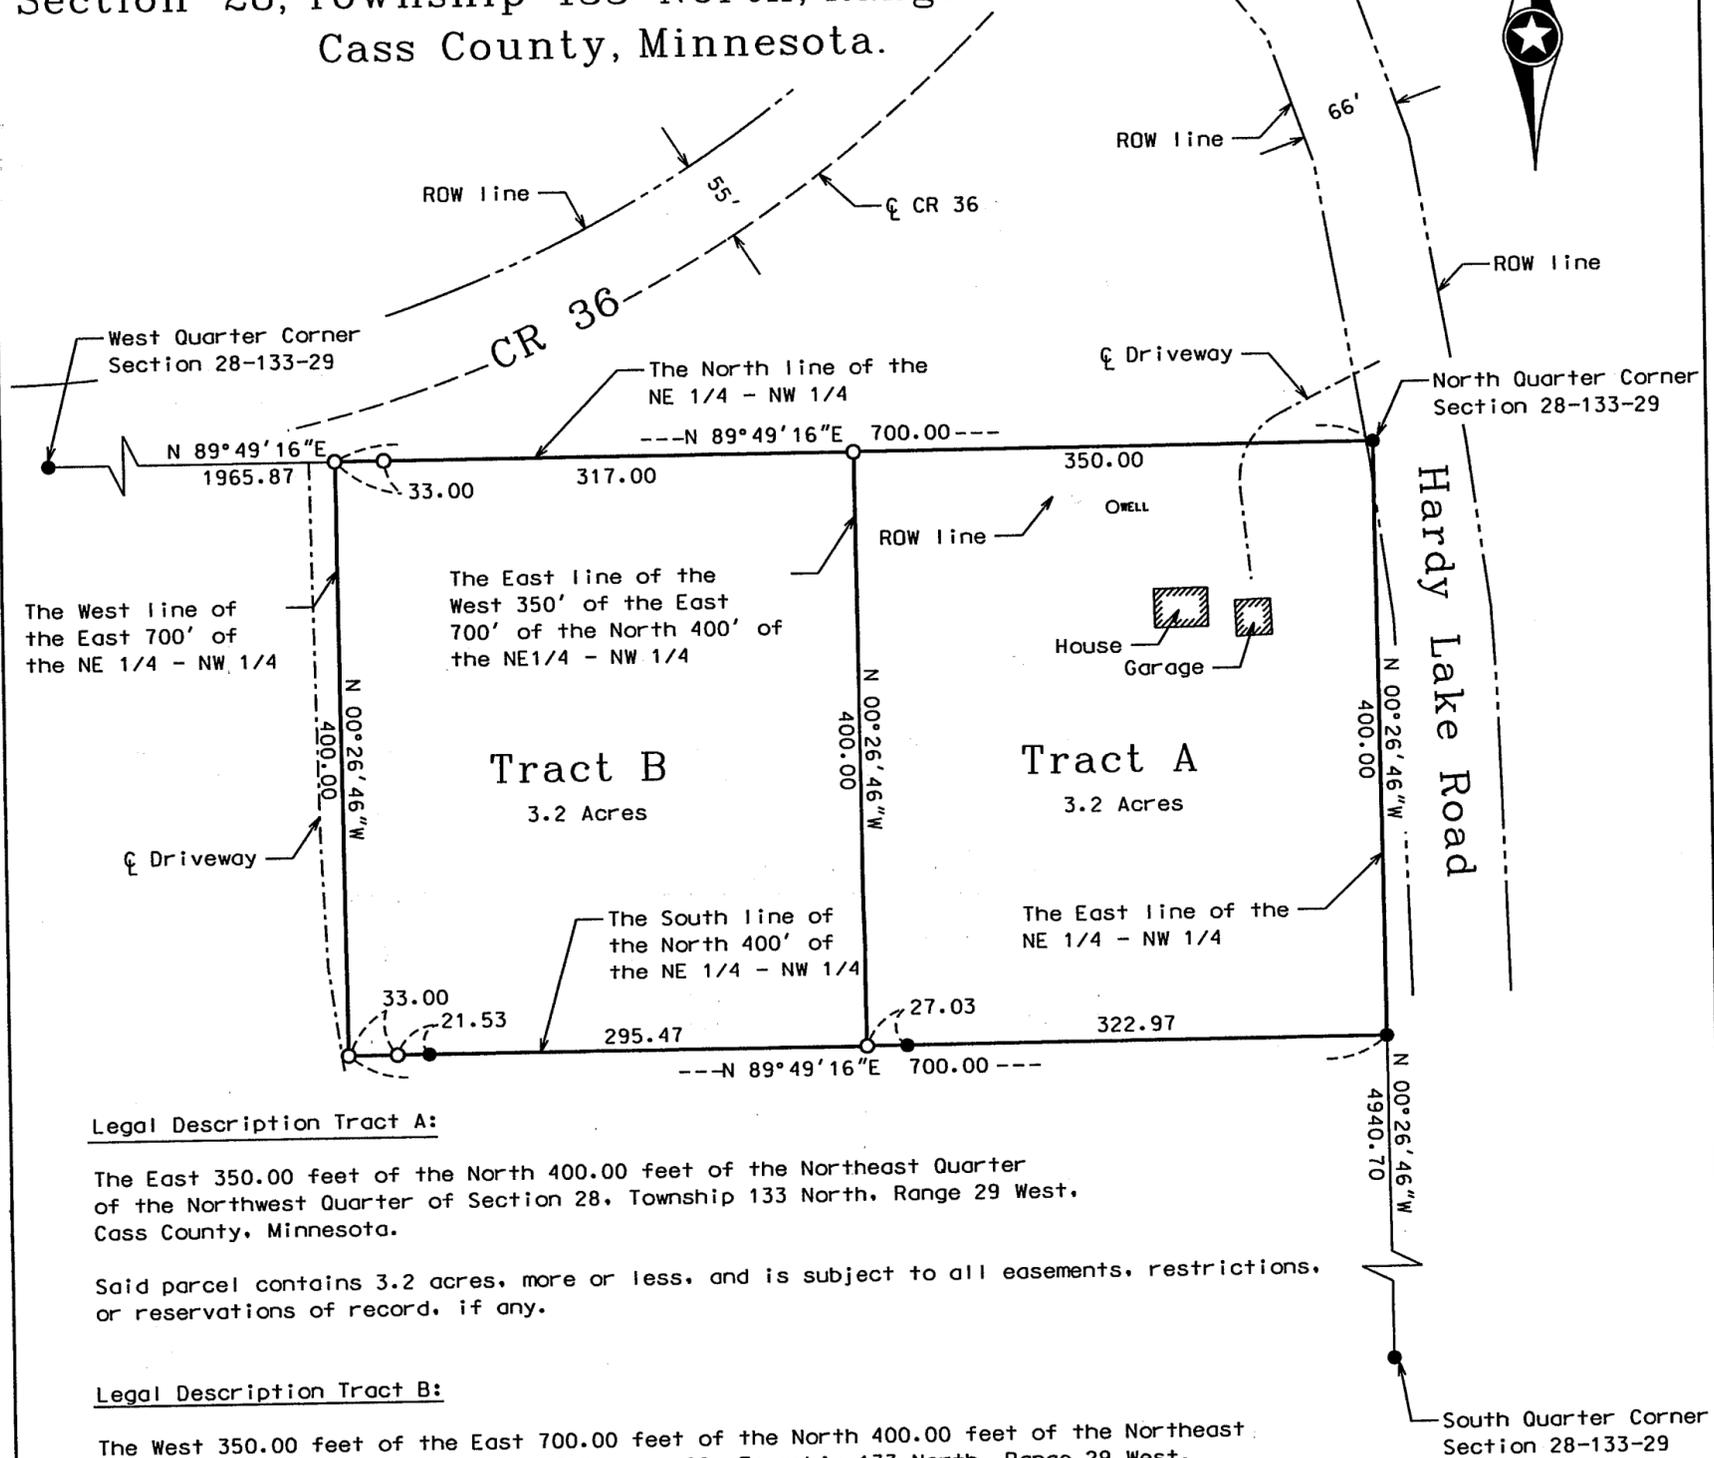

Legal Description Tract A:

The East 350.00 feet of the North 400.00 feet of the Northeast Quarter of the Northwest Quarter of Section 28, Township 133 North, Range 29 West, Cass County, Minnesota.

Said parcel contains 3.2 acres, more or less, and is subject to all easements, restrictions, or reservations of record, if any.

Legal Description Tract B:

The West 350.00 feet of the East 700.00 feet of the North 400.00 feet of the Northeast Quarter of the Northwest Quarter of Section 28, Township 133 North, Range 29 West, Cass County, Minnesota.

Said parcel contains 3.2 acres, more or less, and is subject to all easements, restrictions, or reservations of record, if any.

- Indicates iron monument found
- Indicates iron monument set, marked RLS 23668

Orientation of this bearing system is the North American Datum of 1983.



Survey By: MS	I HEREBY CERTIFY THAT THIS PLAN, SURVEY, OR REPORT WAS PREPARED BY ME OR UNDER MY DIRECT SUPERVISION AND THAT I AM A DULY REGISTERED LAND SURVEYOR UNDER THE LAWS OF THE STATE OF MINNESOTA.
Drawn By: KW	
Checked By: JK	
Signature: <i>James Kramer</i> Date: 7/7/2005 James Kramer, MN License No. 23668	

PROJECT NO. WEDOD0501

KRAMER · LEAS · DELEO
LAND SURVEYING SERVICES

P.O. BOX 2030
St. Cloud, MN 56302-2030
(320) 259-1266

P.O. BOX 2687
Baxter, MN 56425-2687
(218) 829-5333

www.kdland.com