
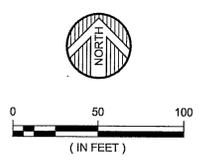


CERTIFICATE OF SURVEY

LOT 4, BLOCK TWO,
THE WOODS,
CASS COUNTY, MINNESOTA

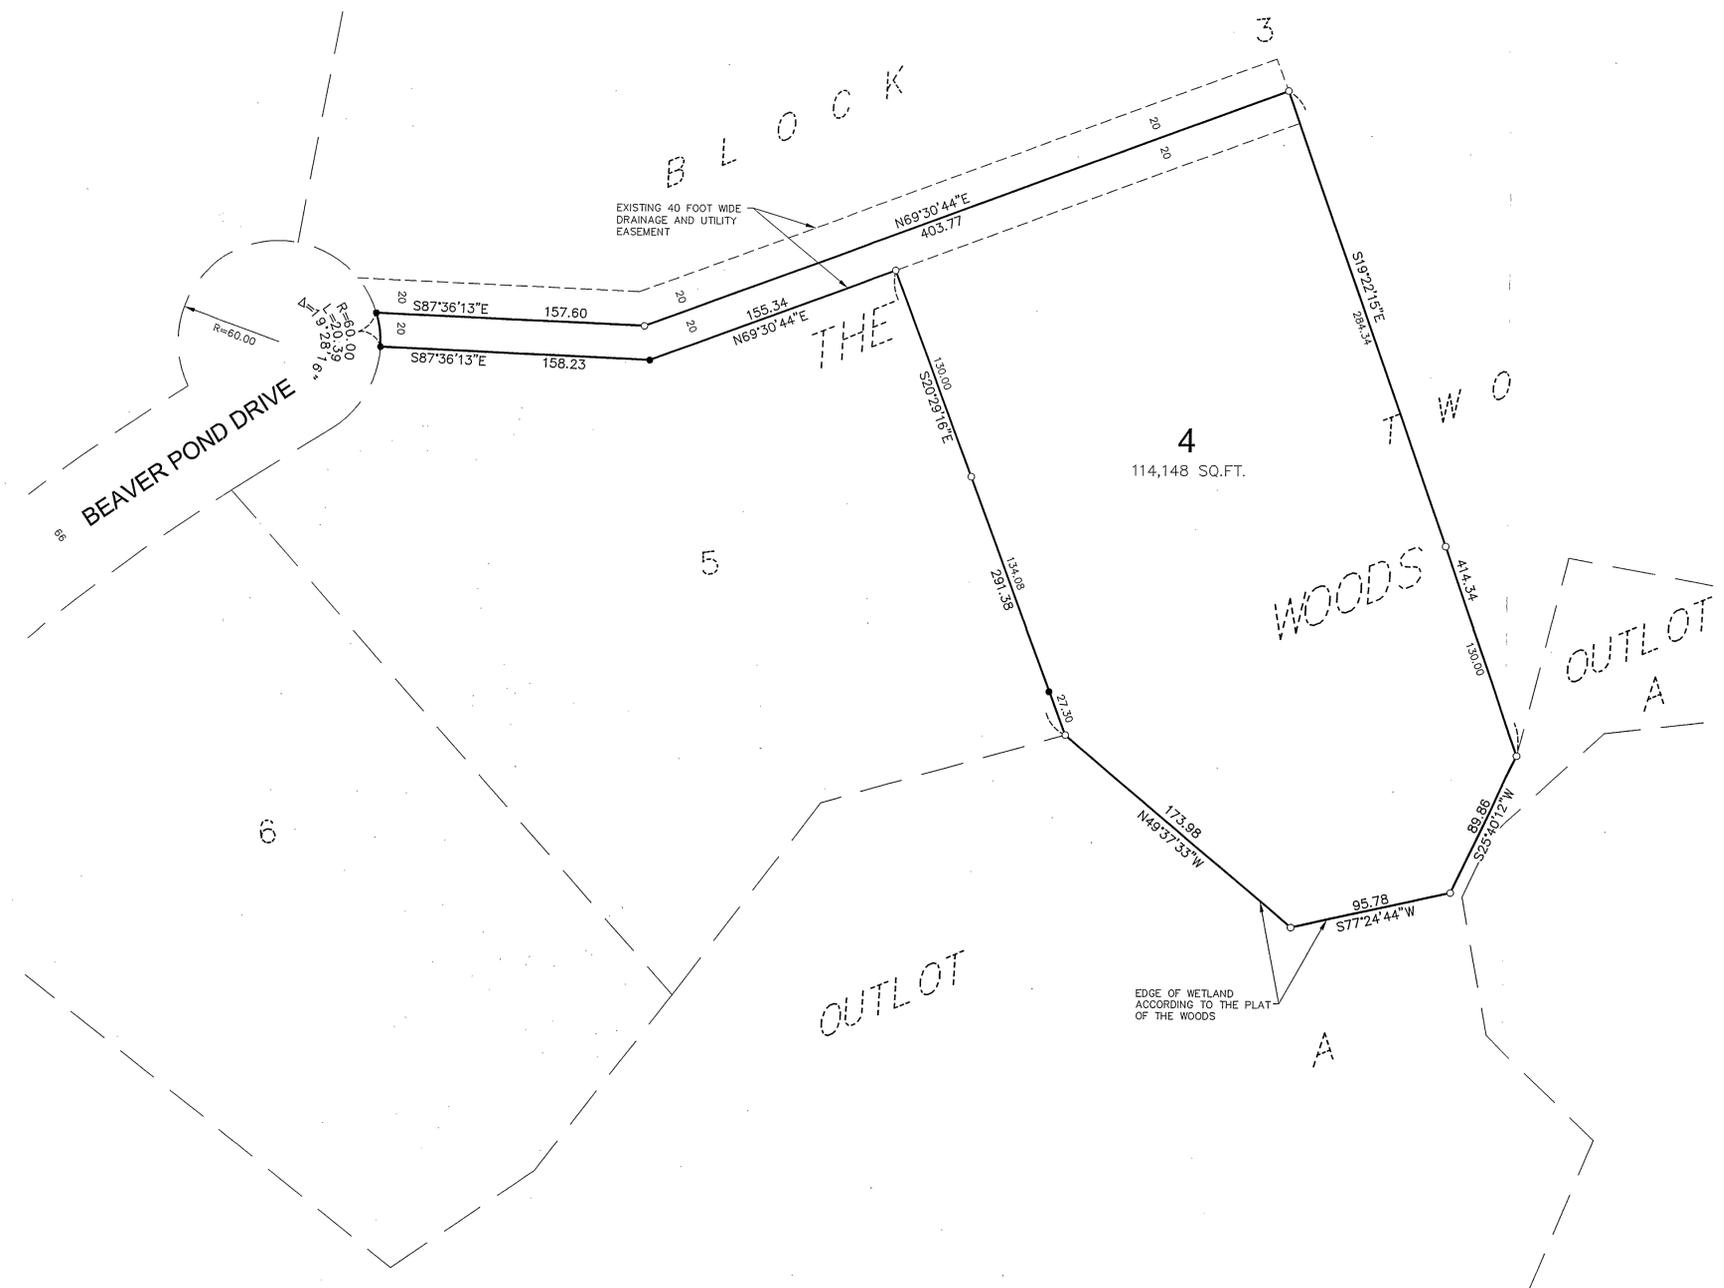

ORIENTATION OF THIS BEARING SYSTEM IS BASED ON THE PLAT OF THE WOODS
 ● = DENOTES FOUND IRON MONUMENT
 ○ = DENOTES 1/2 INCH IRON PIPE MONUMENT SET AND MARKED RLS # 41843

RECEIVED
 30-134:29
 DEC 13 2005
 2329
 CASS COUNTY SURVEYOR

DATE: NOVEMBER 17, 2005	DATE:	AMENDMENTS:	BY:
SCALE: AS SHOWN			PREPARED FOR: JEFF MARCHAND
DRAWN BY: CPS			I HEREBY CERTIFY THAT THIS SURVEY, PLAN, OR REPORT WAS PREPARED BY ME OR UNDER MY DIRECT SUPERVISION AND THAT I AM A DULY LICENSED LAND SURVEYOR UNDER THE LAWS OF THE STATE OF MINNESOTA CHAD M. CONNER DATE: 11.18.05 LIC. NO. 41643
CHECKED BY: JWM			
FILE NUMBER: 7212			



© 2005 WIDSETH SMITH NOLTING

ENGINEERS ALEXANDRA BEMERL
 ARCHITECTS BRANERD CROOKSTON
 LAND SURVEYORS GRAND FORKS
 ENVIRONMENTAL SERVICES WWW.WSN-MN.COM

P12