


Certificate of Survey

Located within: Government Lot 6, Section 2, T133N, R30W,
Cass County, Minnesota.

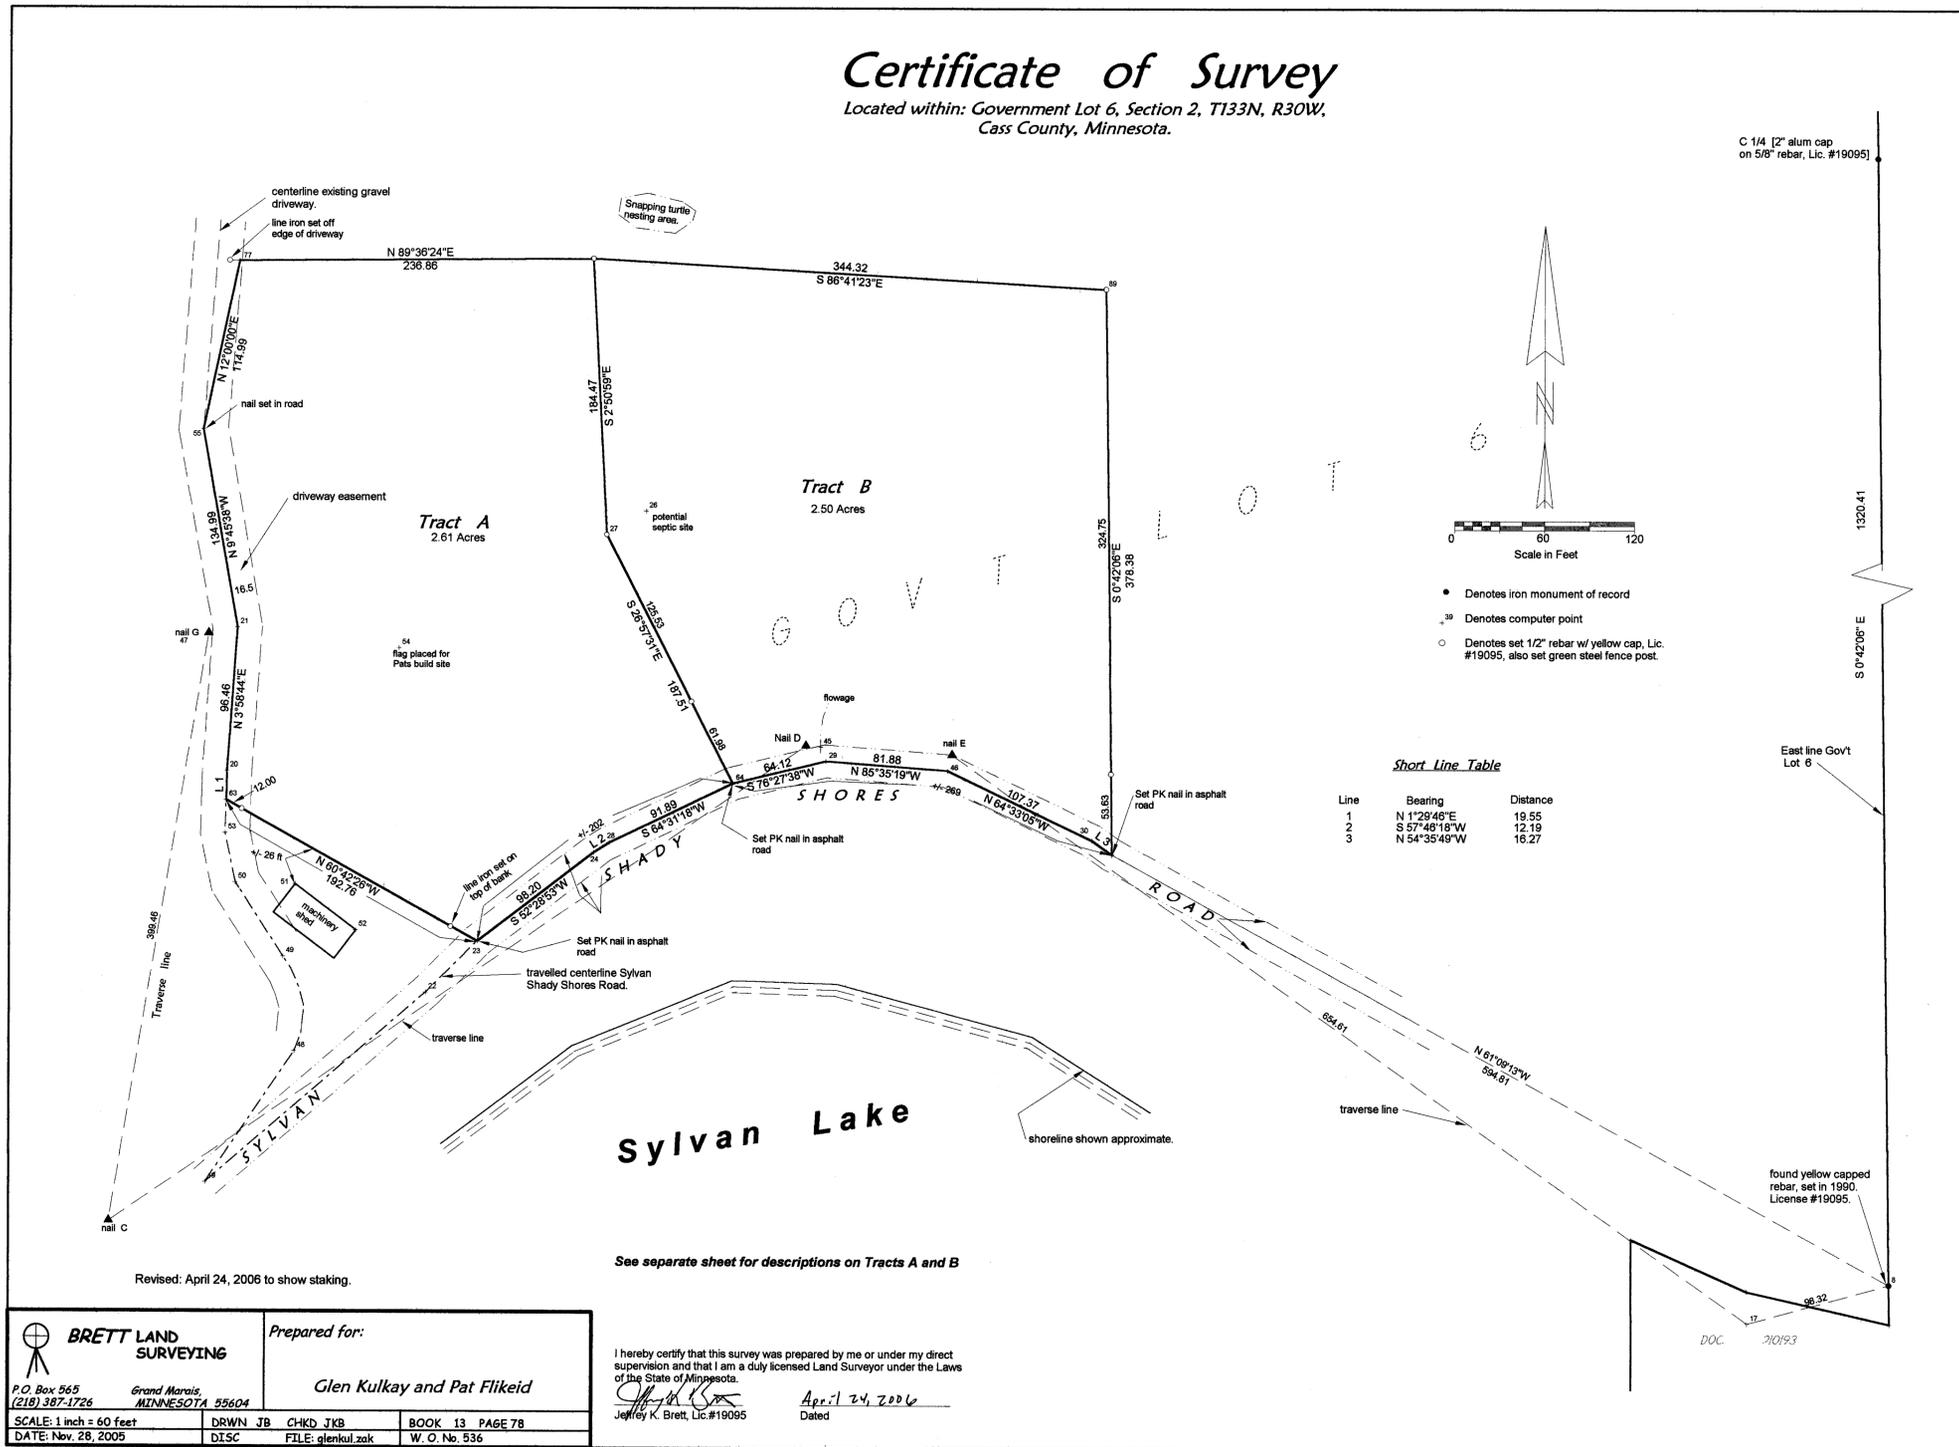

- Denotes iron monument of record
- ³⁹ Denotes computer point
- Denotes set 1/2" rebar w/ yellow cap, Lic. #19095, also set green steel fence post.

Short Line Table

Line	Bearing	Distance
1	N 1°28'46"E	19.55
2	S 57°48'18"W	12.19
3	N 54°35'49"W	16.27

Revised: April 24, 2006 to show staking.

See separate sheet for descriptions on Tracts A and B

<p>BRETT LAND SURVEYING P.O. Box 565 (218) 387-1726 Grand Marais, MINNESOTA 55604</p>	Prepared for:	
	Glen Kulkay and Pat Flikeid	
SCALE: 1 inch = 60 feet	DRWN JB	CHKD JKB
DATE: Nov. 28, 2005	DISC	FILE: glenkul.zak
	BOOK 13	PAGE 78
	W. O. No. 536	

I hereby certify that this survey was prepared by me or under my direct supervision and that I am a duly licensed Land Surveyor under the Laws of the State of Minnesota.

Jeffrey K. Brett
Jeffrey K. Brett, Lic. #19095

April 24, 2006
Dated