


# CERTIFICATE OF SURVEY

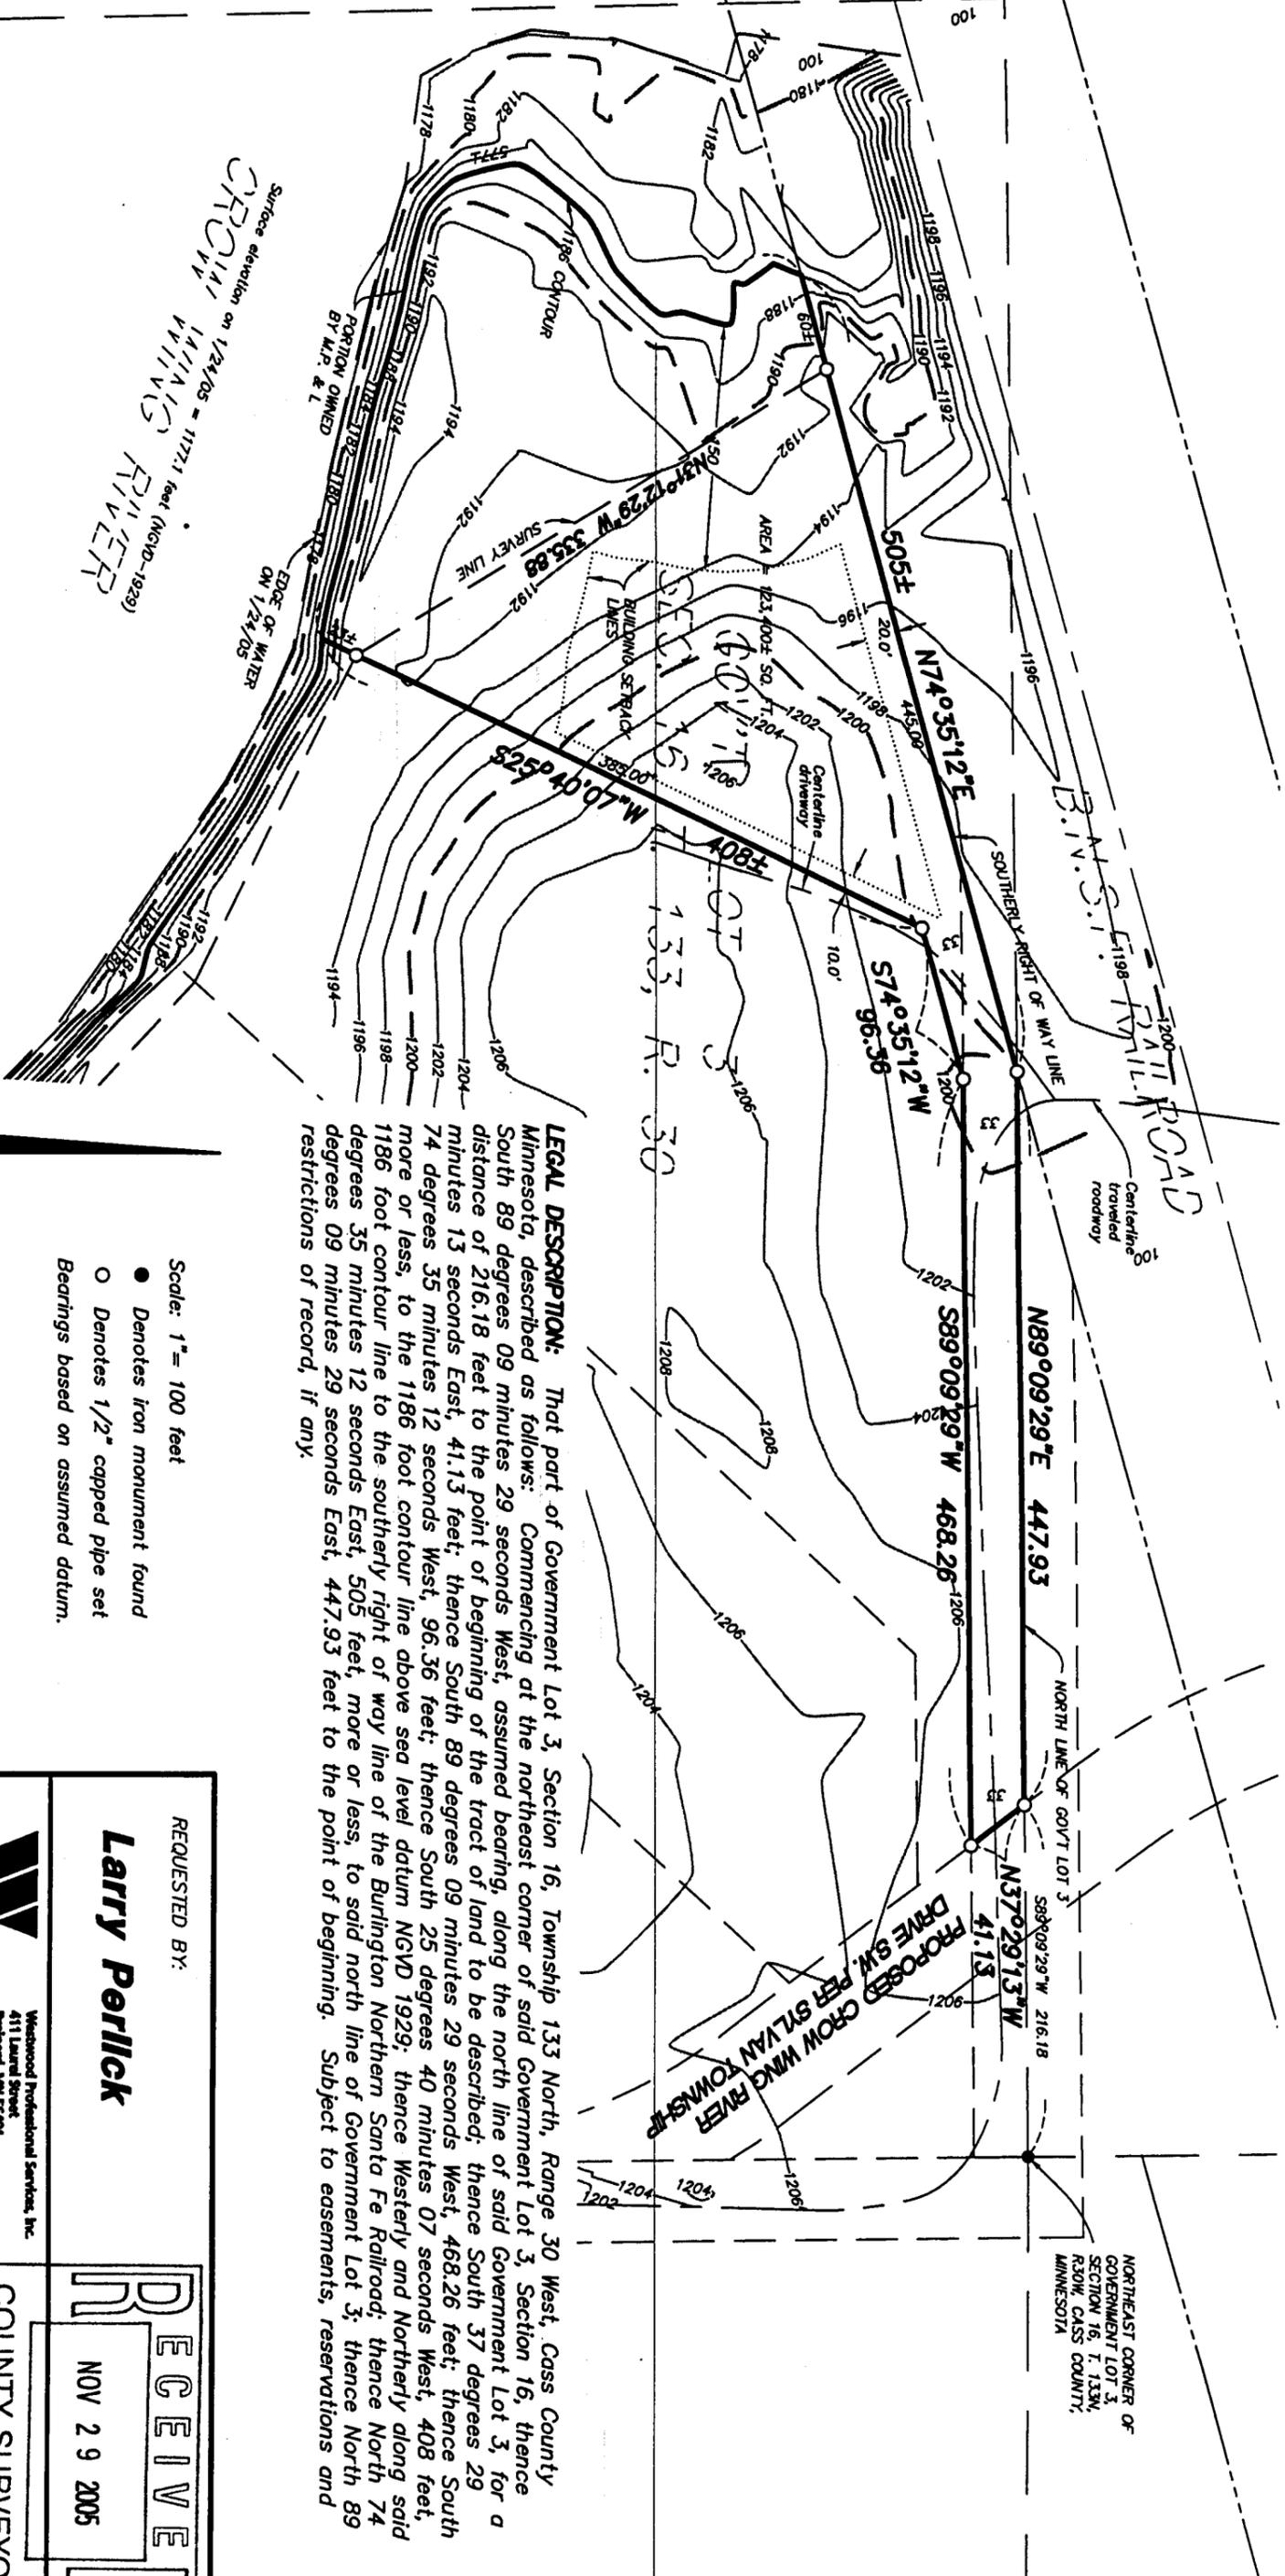

**LEGAL DESCRIPTION:** That part of Government Lot 3, Section 16, Township 133 North, Range 30 West, Cass County Minnesota, described as follows: Commencing at the northeast corner of said Government Lot 3, Section 16, thence South 89 degrees 09 minutes 29 seconds West, assumed bearing, along the north line of said Government Lot 3, for a distance of 216.18 feet to the point of beginning of the tract of land to be described; thence South 37 degrees 29 minutes 13 seconds East, 41.13 feet; thence South 89 degrees 09 minutes 29 seconds West, 468.26 feet; thence South 74 degrees 35 minutes 12 seconds West, 96.36 feet; thence South 25 degrees 40 minutes 07 seconds West, 408 feet, more or less, to the 1186 foot contour line above sea level datum NGVD 1929; thence Westerly and Northerly along said 1186 foot contour line to the southerly right of way line of the Burlington Northern Santa Fe Railroad; thence North 74 degrees 35 minutes 12 seconds East, 505 feet, more or less, to said north line of Government Lot 3; thence North 89 degrees 09 minutes 29 seconds East, 447.93 feet to the point of beginning. Subject to easements, reservations and restrictions of record, if any.

- Scale: 1" = 100 feet
- Denotes iron monument found
  - Denotes 1/2" capped pipe set
- Bearings based on assumed datum.

I hereby certify that this survey was prepared by me or under my direct supervision and that I am a duly Licensed Land Surveyor under the laws of the State of Minnesota.

Chris Hoglund, R.L.S.  
License No. 43932  
11/29/05  
Date

**Westwood**  
Westwood Professional Services, Inc.  
411 Laurel Street  
Burlington, MN 55401  
PHONE 218-423-1751  
FAX 218-423-4773  
TOLL FREE 1-800-270-9485  
www.westwoodps.com

REQUESTED BY:  
**Larry Perlick**

**RECEIVE**  
NOV 29 2005

COUNTY SURVEYO

Drawn by: PDH Date: 11/28/05 Job No: 20047991