



CERTIFICATE OF SURVEY

TRACT A: The north 362.00 feet of the west 362.00 feet of Government Lot 11, Section 7, Township 133 North, Range 31 West, Cass County, Minnesota. Subject to an easement for Pineview Place SW over the northerly 13.00 feet thereof. Subject to reservations, restrictions and other easements of record, if any.

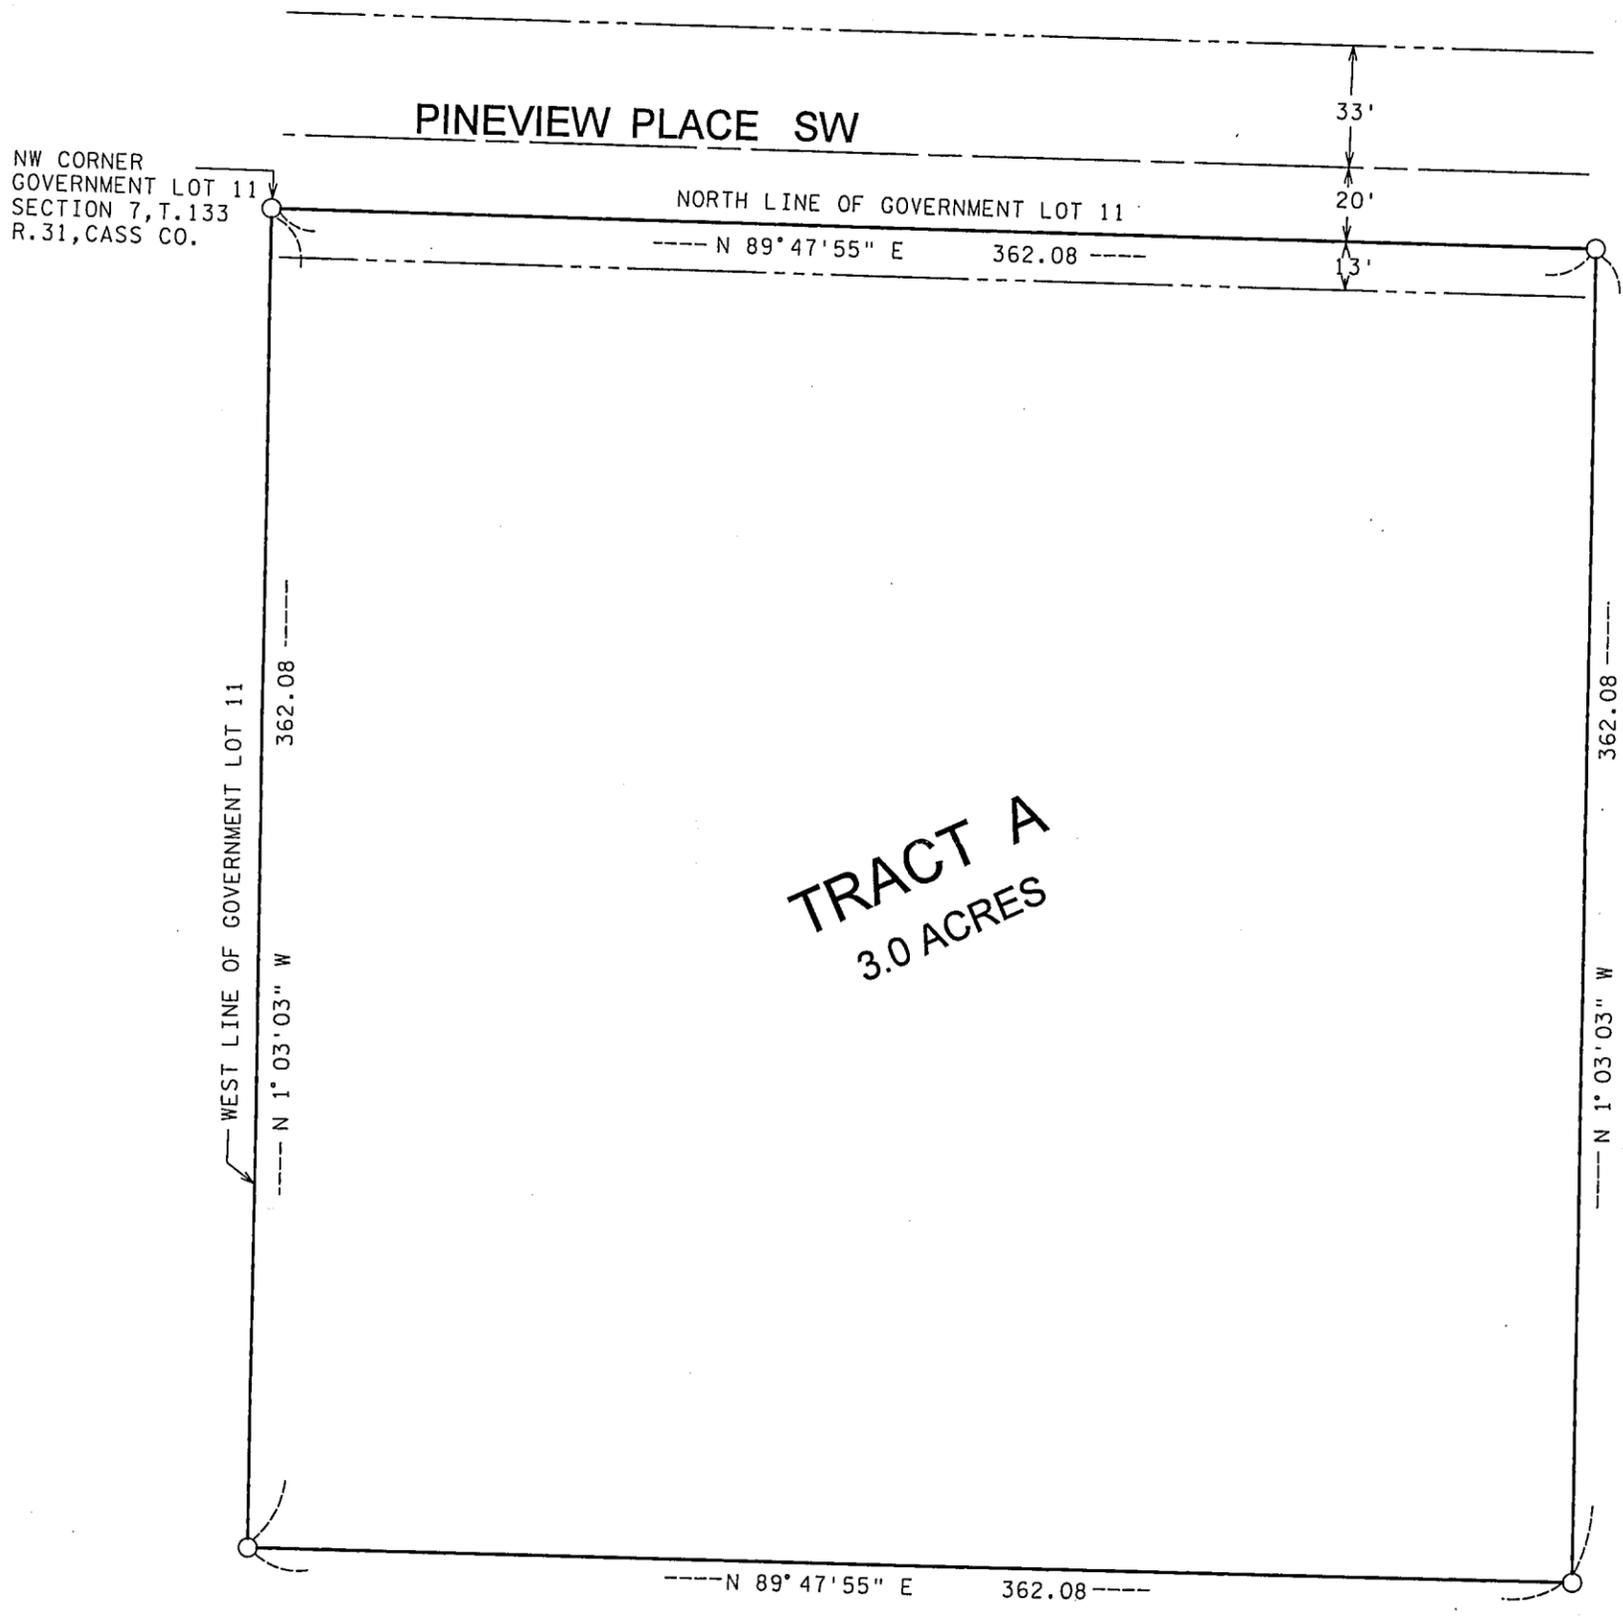

TRACT A
3.0 ACRES

- INDICATES MONUMENT FOUND
 - INDICATES 1/2" PIPE SET WITH RLS CAP 11865
- BEARINGS ARE BASED ON ASSUMED DATUM

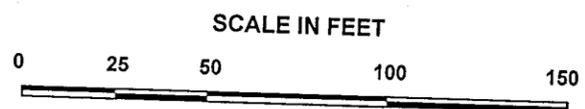

I hereby certify that this survey, plan, or report was prepared by me or under my direct supervision, and that I am a duly LICENSED LAND SURVEYOR under the laws of the State of Minnesota.

Date 4/20/2005 James W. Nielsen
Licensed Land Surveyor
Minnesota License No. 11865