


CERTIFICATE OF SURVEY

PART OF GOVERNMENT LOT 5,
SECTION 20, TOWNSHIP 134, RANGE 29,
CASS COUNTY, MINNESOTA

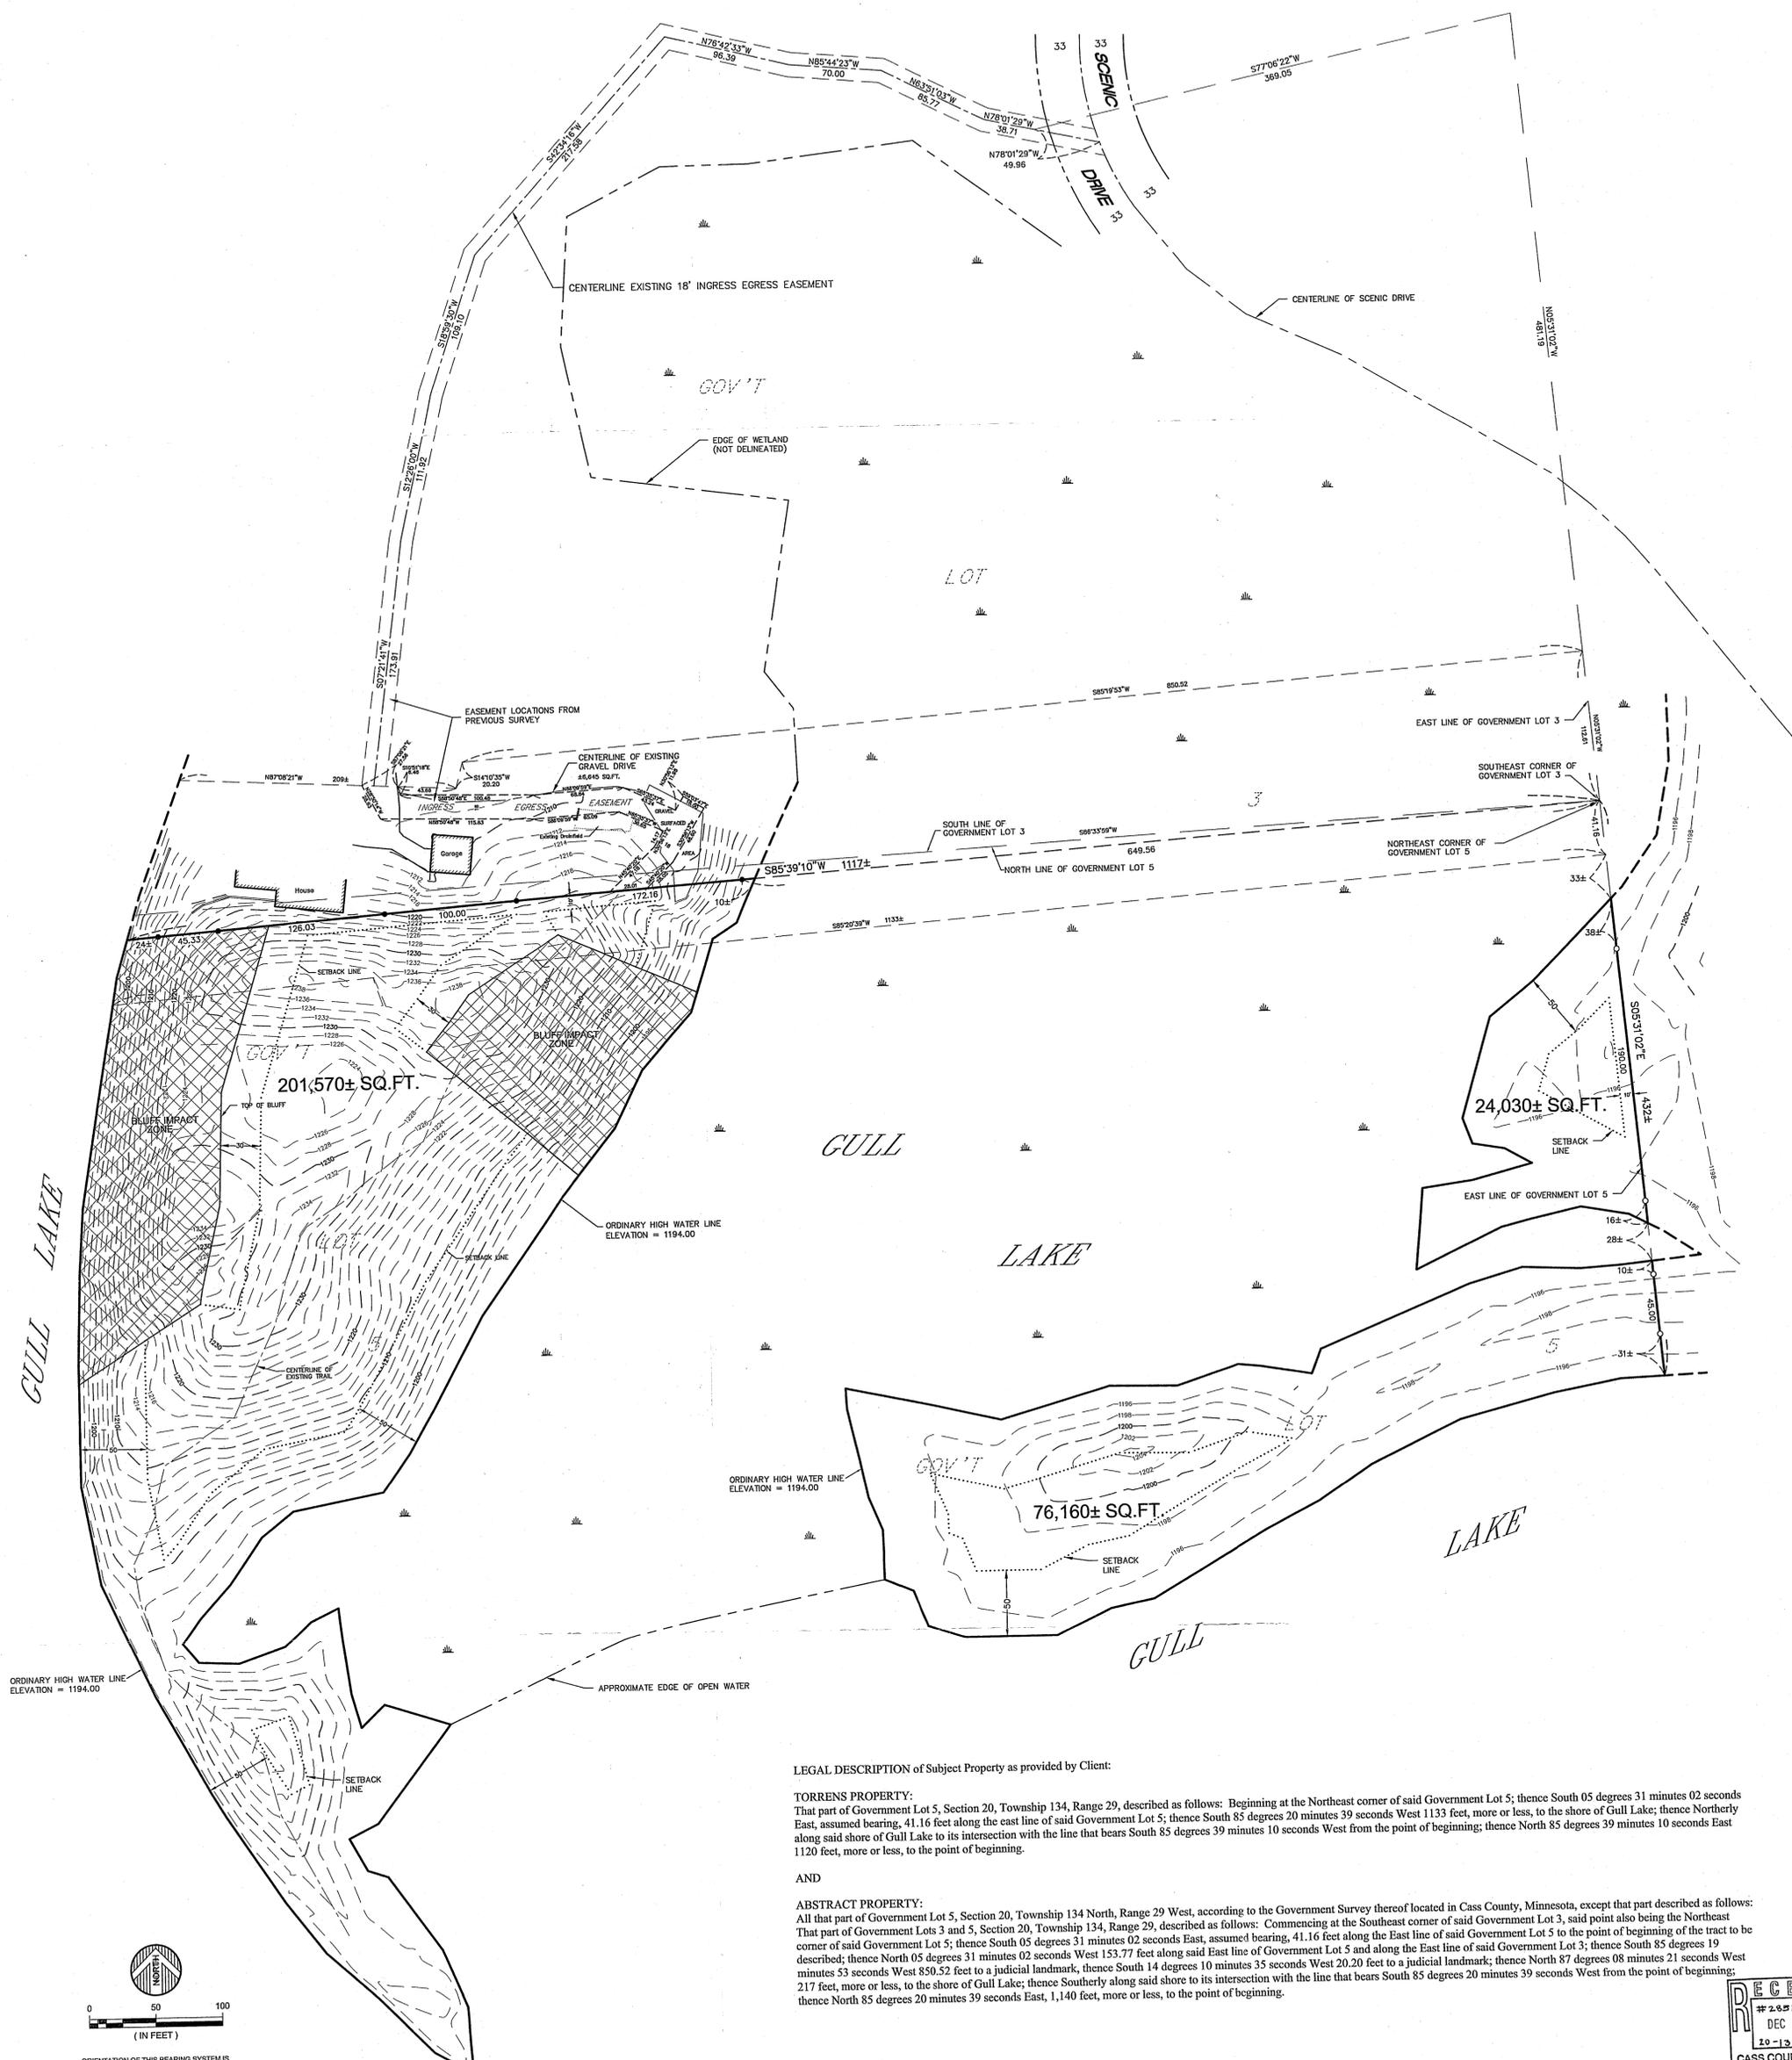


LEGAL DESCRIPTION of Subject Property as provided by Client:

TORRENS PROPERTY:
That part of Government Lot 5, Section 20, Township 134, Range 29, described as follows: Beginning at the Northeast corner of said Government Lot 5; thence South 05 degrees 31 minutes 02 seconds East, assumed bearing, 41.16 feet along the east line of said Government Lot 5; thence South 85 degrees 20 minutes 39 seconds West 1133 feet, more or less, to the shore of Gull Lake; thence Northerly along said shore of Gull Lake to its intersection with the line that bears South 85 degrees 39 minutes 10 seconds West from the point of beginning; thence North 85 degrees 39 minutes 10 seconds East 1120 feet, more or less, to the point of beginning.

AND

ABSTRACT PROPERTY:
All that part of Government Lot 5, Section 20, Township 134 North, Range 29 West, according to the Government Survey thereof located in Cass County, Minnesota, except that part described as follows: That part of Government Lots 3 and 5, Section 20, Township 134, Range 29, described as follows: Commencing at the Southeast corner of said Government Lot 3, said point also being the Northeast corner of said Government Lot 5; thence South 05 degrees 31 minutes 02 seconds East, assumed bearing, 41.16 feet along the East line of said Government Lot 5 to the point of beginning of the tract to be described; thence North 05 degrees 31 minutes 02 seconds West 153.77 feet along said East line of Government Lot 5 and along the East line of said Government Lot 3; thence South 85 degrees 19 minutes 53 seconds West 850.52 feet to a judicial landmark, thence South 14 degrees 10 minutes 35 seconds West 20.20 feet to a judicial landmark; thence North 87 degrees 08 minutes 21 seconds West 217 feet, more or less, to the shore of Gull Lake; thence Southerly along said shore to its intersection with the line that bears South 85 degrees 20 minutes 39 seconds West from the point of beginning; thence North 85 degrees 20 minutes 39 seconds East, 1,140 feet, more or less, to the point of beginning.

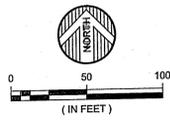

ORIENTATION OF THIS BEARING SYSTEM IS BASED ON AN ASSUMED DATUM

- DENOTES FOUND IRON MONUMENT
- DENOTES 1/2 INCH IRON PIPE MONUMENT SET AND MARKED R.L.S.# 42630
- ▲ DENOTES WETLAND (NOT DELINEATED)

© 2005 WIDSETH SMITH NOLTING

DATE:	JULY 14, 2004	DATE:	9-12-05	AMENDMENTS:	AMENDED TO SHOW ADDITIONAL MONUMENTS ON THE EAST LINE OF GOVERNMENT LOT 5	BY:	CPS	PREPARED FOR:	STEVE QUISBERG
SCALE:	AS SHOWN							I HEREBY CERTIFY THAT THIS SURVEY, PLAN, OR REPORT WAS PREPARED BY ME OR UNDER MY DIRECT SUPERVISION AND THAT I AM A DULY LICENSED LAND SURVEYOR UNDER THE LAWS OF THE STATE OF MINNESOTA	
DRAWN BY:	RAQ							<i>Randy A. Quale</i>	
CHECKED BY:	JWM							RANDY A. QUALE	DATE: 7-12-05 LIC. NO. 42630
FILE NUMBER:	6964L								

WIDSETH SMITH NOLTING
ENGINEERS ARCHITECTS LAND SURVEYORS ENVIRONMENTAL SERVICES

ENGINEERS ALEXANDRA BEMIS
ARCHITECTS BRADLEY S. BRADLEY
LAND SURVEYORS GREGORY K. BRADLEY
ENVIRONMENTAL SERVICES GRAND FORKS, MN
WWW.WSNM.COM

RECEIVED
#2651 GL 5
DEC 13 2005
20-134-20
CASS COUNTY SURVEYOR