
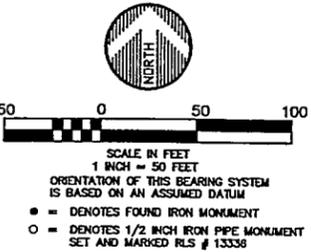


CERTIFICATE OF SURVEY

PART OF GOV'T. LOT 3 & PART OF THE W 1/2 OF THE NE 1/4
OF THE SE 1/4 OF SECTION 29, T.134N, R29W CASS CO, MN.

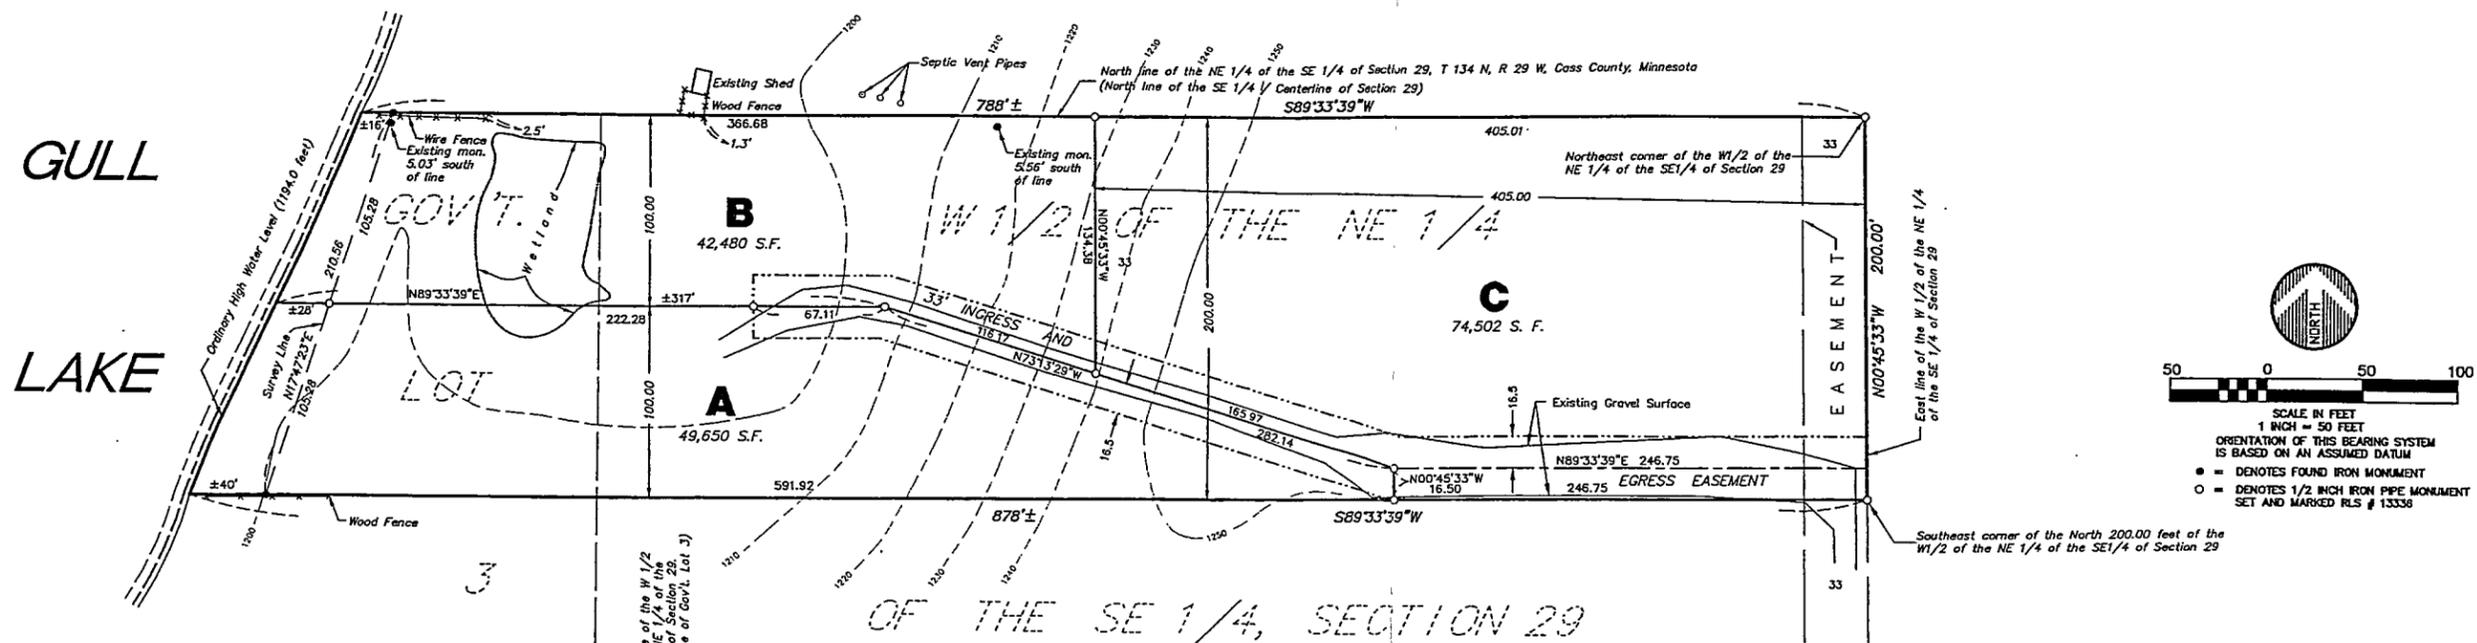

RECEIVED
2854
AUG 15 2005
29-134-29
COUNTY SURVEYOR

TRACT A:

That part of the West Half of the Northeast Quarter of the Southeast Quarter (W1/2-NE1/4-SE1/4), and Government Lot 3, all in Section 29, Township 134 North, Range 29 West, Cass County, Minnesota, described as follows:

Commencing at the northeast corner of said W1/2-NE1/4-SE1/4; thence South 89 degrees 33 minutes 39 seconds West 405.01 feet, assumed bearing along the north line of said W1/2-NE1/4-SE1/4 to the west line of the East 405.00 feet of said W1/2-NE1/4-SE1/4; thence South 00 degrees 45 minutes 33 seconds East 134.38 feet along said west line of the East 405.00 feet of the W1/2-NE1/4-SE1/4; thence North 73 degrees 13 minutes 29 seconds West 116.17 feet to the south line of the North 100.00 feet of the W1/2-NE1/4-SE1/4, the point of beginning of the tract to be described; thence South 73 degrees 13 minutes 29 seconds East 282.14 feet; thence South 00 degrees 45 minutes 33 seconds East 16.50 feet to the south line of the North 200.00 feet of said W1/2-NE1/4-SE1/4; thence South 89 degrees 33 minutes 39 seconds West 631 feet, more or less, along said south line of the North 200.00 feet of the W1/2-NE1/4-SE1/4 and its westerly extension to the shore of Gull Lake; thence northeasterly along said shore to its intersection with the westerly extension of the south line of the North 100.00 feet of the W1/2-NE1/4-SE1/4; thence North 89 degrees 33 minutes 39 seconds East 317 feet, more or less, along said extended line and said south line of the North 100.00 feet of the W1/2-NE1/4-SE1/4 to the point of beginning.

Together with an easement over and across the east 20 acres of said NE1/4-SE1/4 as more fully described in that certain Easement Deed running from Norman Powell and his wife to Krantz, dated March 22, 1983, filed for record in the office of the Cass County Recorder as Document No. 267778; and together with a road easement over and across the East 33 feet of the W1/2 of said NE1/4-SE1/4 in said Section 29, Township 134, Range 29. This latter subject easement should lie north of its intersection with the Powell easement described in said Document No. 267778.

Together with and subject to a 33.00 foot wide Easement for Ingress and Egress purposes over and across said W1/2-NE1/4-SE1/4 as more fully described in that certain Easement Deed running from Norman Powell and his wife to Krantz, dated March 22, 1983, filed for record in the office of the Cass County Recorder as Document No. 267778; and together with a road easement over and across the East 33 feet of the W1/2 of said NE1/4-SE1/4 in said Section 29, Township 134, Range 29. This latter subject easement should lie north of its intersection with the Powell easement described in said Document No. 267778.

Subject to easements, reservations and restrictions of record, if any.

TRACT B:

That part of the West Half of the Northeast Quarter of the Southeast Quarter (W1/2-NE1/4-SE1/4), and Government Lot 3, all in Section 29, Township 134 North, Range 29 West, Cass County, Minnesota, described as follows:

Commencing at the northeast corner of said W1/2-NE1/4-SE1/4; thence South 89 degrees 33 minutes 39 seconds West 405.01 feet, assumed bearing along the north line of said W1/2-NE1/4-SE1/4 to the west line of the East 405.00 feet of said W1/2-NE1/4-SE1/4, the point of beginning of the tract to be described; thence South 00 degrees 45 minutes 33 seconds East 134.38 feet along said west line of the East 405.00 feet of the W1/2-NE1/4-SE1/4; thence North 73 degrees 13 minutes 29 seconds West 116.17 feet to the south line of the North 100.00 feet of the W1/2-NE1/4-SE1/4, the point of beginning of the tract to be described; thence South 73 degrees 13 minutes 29 seconds East 282.14 feet; thence South 00 degrees 45 minutes 33 seconds East 16.50 feet to the south line of the North 200.00 feet of said W1/2-NE1/4-SE1/4; thence South 89 degrees 33 minutes 39 seconds West 631 feet, more or less, along said south line of the North 200.00 feet of the W1/2-NE1/4-SE1/4 and its westerly extension to the shore of Gull Lake; thence northerly along said shore to its intersection with the westerly extension of the north line of said W1/2-NE1/4-SE1/4; thence North 89 degrees 33 minutes 39 seconds East 383 feet, more or less, along said extended line and said north line of the W1/2-NE1/4-SE1/4 to the point of beginning.

Together with an easement over and across the east 20 acres of said NE1/4-SE1/4 as more fully described in that certain Easement Deed running from Norman Powell and his wife to Krantz, dated March 22, 1983, filed for record in the office of the Cass County Recorder as Document No. 267778; and together with a road easement over and across the East 33 feet of the W1/2 of said NE1/4-SE1/4 in said Section 29, Township 134, Range 29. This latter subject easement should lie north of its intersection with the Powell easement described in said Document No. 267778.

Together with and subject to a 33.00 foot wide Easement for Ingress and Egress purposes over and across said W1/2-NE1/4-SE1/4 as more fully described in that certain Easement Deed running from Norman Powell and his wife to Krantz, dated March 22, 1983, filed for record in the office of the Cass County Recorder as Document No. 267778; and together with a road easement over and across the East 33 feet of the W1/2 of said NE1/4-SE1/4 in said Section 29, Township 134, Range 29. This latter subject easement should lie north of its intersection with the Powell easement described in said Document No. 267778.

Subject to easements, reservations and restrictions of record, if any.

TRACT C:

That part of the West Half of the Northeast Quarter of the Southeast Quarter (W1/2-NE1/4-SE1/4), Section 29, Township 134 North, Range 29 West, Cass County, Minnesota, described as follows:

Beginning at the northeast corner of said W1/2-NE1/4-SE1/4; thence South 89 degrees 33 minutes 39 seconds West 405.01 feet, assumed bearing along the north line of said W1/2-NE1/4-SE1/4 to the west line of the East 405.00 feet of said W1/2-NE1/4-SE1/4; thence South 00 degrees 45 minutes 33 seconds East 134.38 feet along said west line of the East 405.00 feet of the W1/2-NE1/4-SE1/4; thence South 73 degrees 13 minutes 29 seconds East 165.97 feet; thence South 00 degrees 45 minutes 33 seconds East 16.50 feet to the south line of the North 200.00 feet of said W1/2-NE1/4-SE1/4; thence North 89 degrees 33 minutes 39 seconds East 246.75 feet along said south line of the North 200.00 feet of the W1/2-NE1/4-SE1/4 to the east line of said W1/2-NE1/4-SE1/4; thence North 00 degrees 45 minutes 33 seconds West 200.00 feet along said east line of the W1/2-NE1/4-SE1/4 to the point of beginning.

Together with an easement over and across the east 20 acres of said NE1/4-SE1/4 as more fully described in that certain Easement Deed running from Norman Powell and his wife to Krantz, dated March 22, 1983, filed for record in the office of the Cass County Recorder as Document No. 267778; and together with a road easement over and across the East 33 feet of the W1/2 of said NE1/4-SE1/4 in said Section 29, Township 134, Range 29. This latter subject easement should lie north of its intersection with the Powell easement described in said Document No. 267778.

Together with and subject to a 33.00 foot wide Easement for Ingress and Egress purposes over and across said W1/2-NE1/4-SE1/4 as more fully described in that certain Easement Deed running from Norman Powell and his wife to Krantz, dated March 22, 1983, filed for record in the office of the Cass County Recorder as Document No. 267778; and together with a road easement over and across the East 33 feet of the W1/2 of said NE1/4-SE1/4 in said Section 29, Township 134, Range 29. This latter subject easement should lie north of its intersection with the Powell easement described in said Document No. 267778.

Subject to easements, reservations and restrictions of record, if any.

| DATE | DATE | AMENDMENTS | BY | PREPARED FOR: Tom O'Meara |
|-----------------|---------|-------------------------|-----|---------------------------|
| June 13, 2001 | 6.13.01 | Revised Tracts A, B & C | CMC | |
| SCALE: AS SHOWN | | | | |
| DRAWN BY: CMC | | | | |
| CHECKED BY: JWM | | | | |
| FILE NUMBER: | | | | |

WIDSETH SMITH NOLTING

ENGINEERS ARCHITECTS LAND SURVEYORS ENVIRONMENTAL SERVICES

ALEXANDRIA BEMIDJI BRANDER CRONSTON GRAND FORKS

DATE: June 13, 2001 LIC NO. 13336