


CERTIFICATE OF SURVEY

PART OF SECTIONS 29 AND 30
T.134N., R.29W. CASS COUNTY, MN.

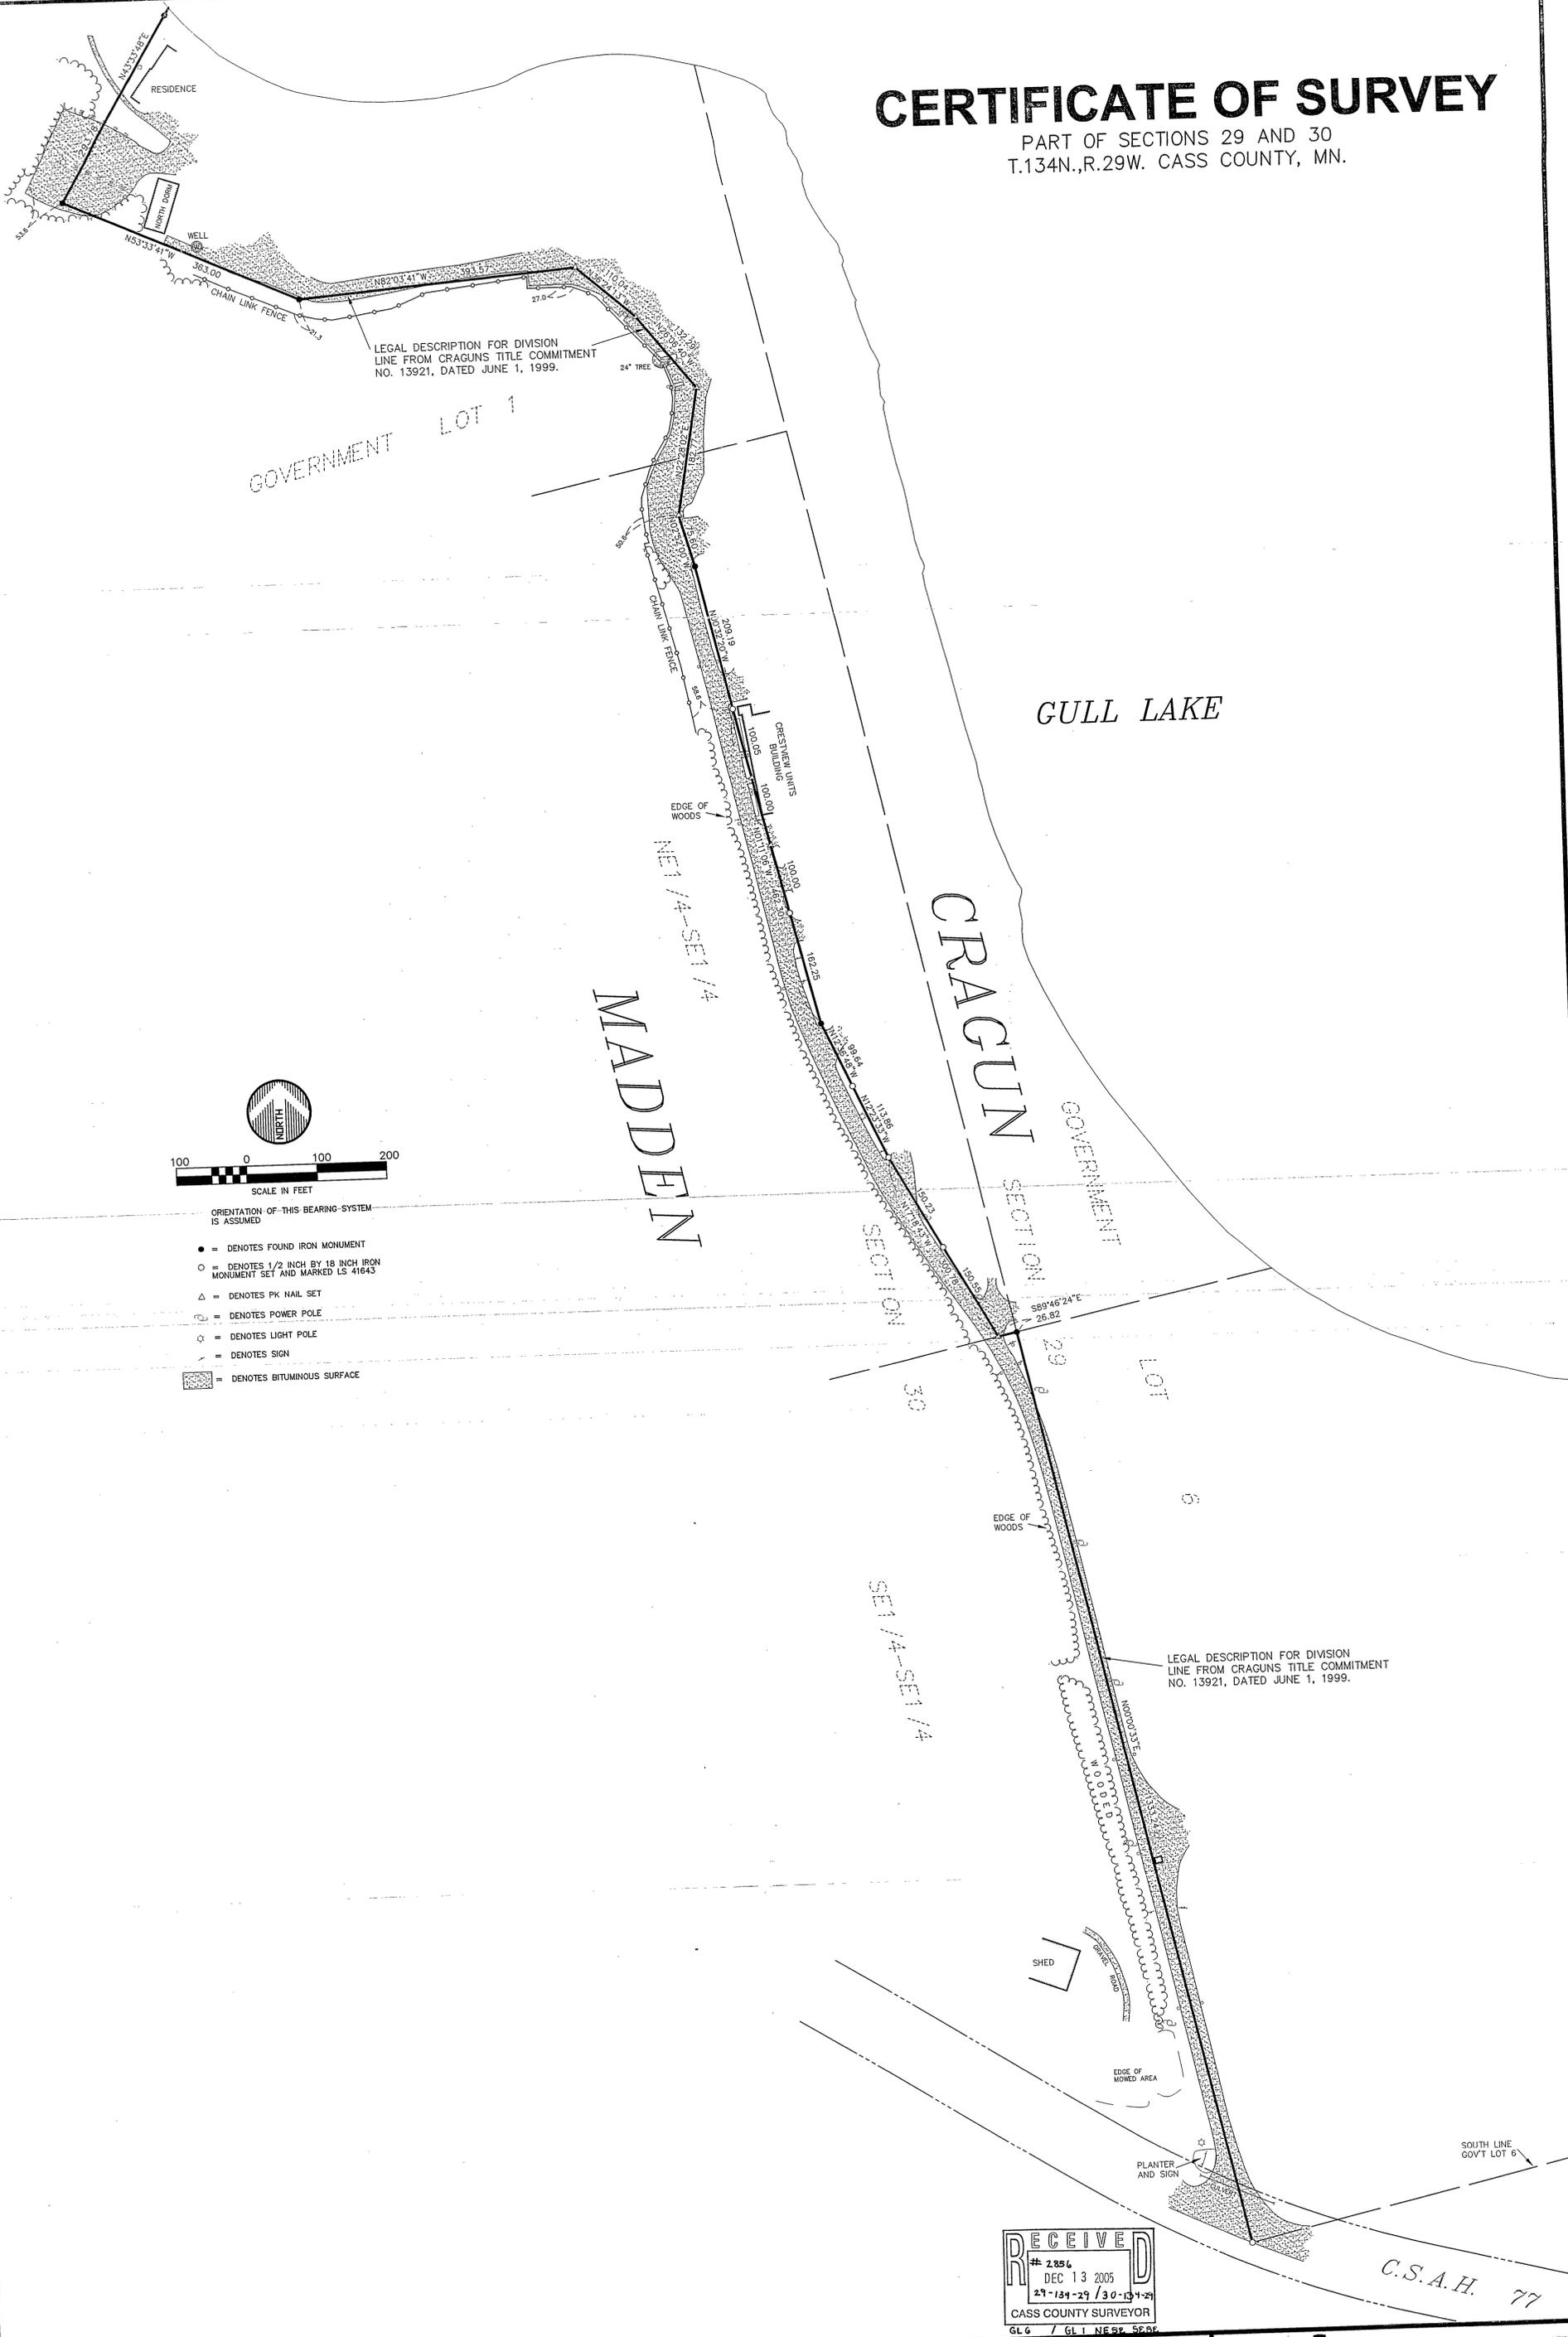


 SCALE IN FEET
 100 0 100 200
 ORIENTATION OF THIS BEARING SYSTEM IS ASSUMED
 • = DENOTES FOUND IRON MONUMENT
 ○ = DENOTES 1/2 INCH BY 18 INCH IRON MONUMENT SET AND MARKED LS 41643
 △ = DENOTES PK NAIL SET
 ⊕ = DENOTES POWER POLE
 ☆ = DENOTES LIGHT POLE
 = DENOTES SIGN
 = DENOTES BITUMINOUS SURFACE

RECEIVED
 # 2856
 DEC 13 2005
 29-134-29 / 30-134-29
 CASS COUNTY SURVEYOR
 GL6 / GL1 NESE SESE

DATE	AMENDMENTS	BY	PREPARED FOR: MADDEN / CRAGUN PROPERTY LINE
8-11-05			I HEREBY CERTIFY THAT THIS SURVEY, PLAN, OR REPORT WAS PREPARED BY ME OR UNDER MY DIRECT SUPERVISION AND THAT I AM A DULY LICENSED LAND SURVEYOR UNDER THE LAWS OF THE STATE OF MINNESOTA
SCALE: AS SHOWN			<i>Chad M. Conner</i>
DRAWN BY: CMN			CHAD M. CONNER DATE: 8/6/05 LIC. NO. 41643
CHECKED BY: CMC			
FILE NUMBER: 7169L			



ENGINEERS
 ARCHITECTS
 LAND SURVEYORS
 ENVIRONMENTAL SERVICES

C.S.A.H. 77