





CERTIFICATE OF SURVEY

PART OF GOV'T LOT 5
SECTION 31, TOWNSHIP 134, RANGE 29,
CASS COUNTY, MINNESOTA

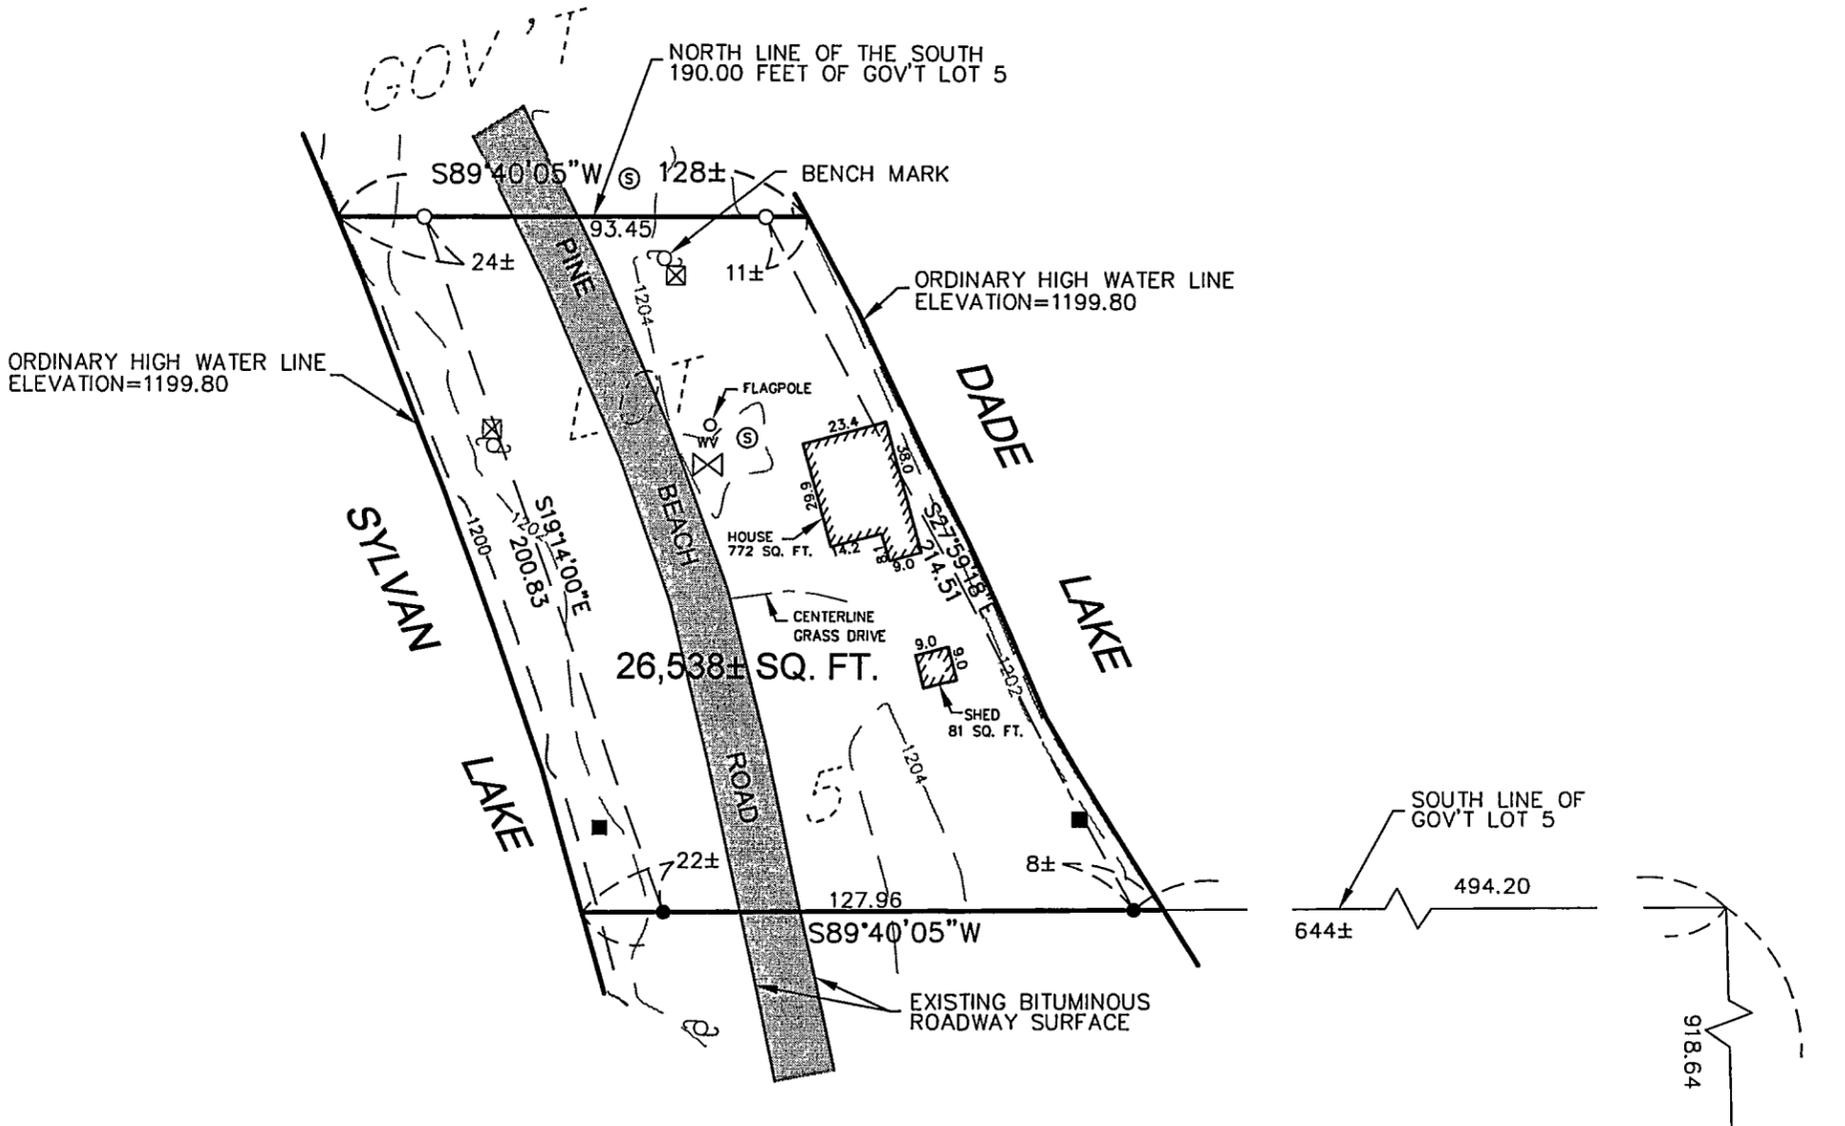

LEGAL DESCRIPTION (according to Document No. 407309):

South 190 feet of Lot Five (5), Section Thirty-One (31), Township One Hundred Thirty-Four (134), Range Twenty-Nine (29).

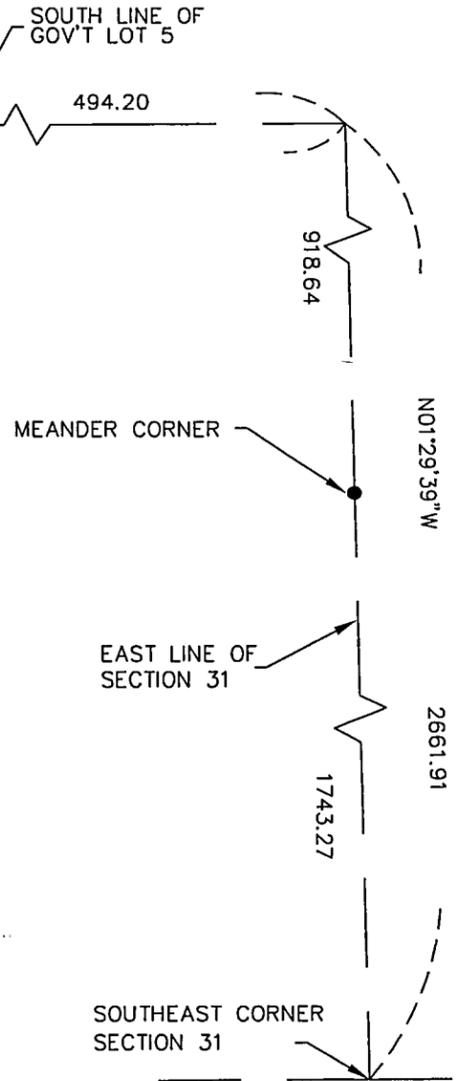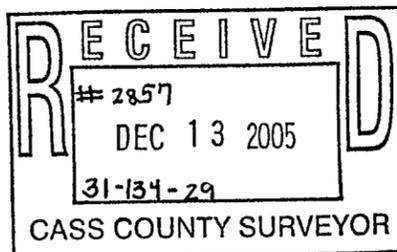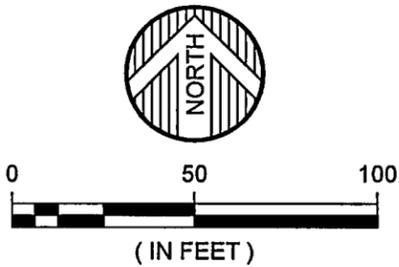

ORIENTATION OF THIS BEARING SYSTEM IS BASED ON AN ASSUMED DATUM

- = DENOTES FOUND IRON MONUMENT
- = DENOTES 1/2 INCH IRON PIPE MONUMENT SET AND MARKED RLS # 41643
- = DENOTES CONCRETE MONUMENT AS SHOWN ON DEAN M. ANDERSON PLAT OF SURVEY DATED OCTOBER 30, 1975 AND AMENDED JUNE 29, 1976
- ⊙ = DENOTES LIFT STATION
- ⊕ = DENOTES POWER POLE
- ⊗ = DENOTES PHONE PEDISTAL
- ⊕ = DENOTES WATER VALVE
- BENCHMARK = SET SPIKE IN SOUTHWEST FACE OF POWER POLE ELEVATION = 1204.49

SURVEYOR'S NOTES:

TOTAL AREA= 26,538± SQ. FT.
TOTAL IMPERVIOUS AREA= 4,074 SQ. FT.
TOTAL IMPERVIOUS PERCENT= 15.4%

IMPERVIOUS AREA INCLUDES EXISTING BITUMINOUS SURFACES AND EXISTING BUILDINGS

DUE TO OVERLAPPING BUILDING SETBACKS FROM SYLVAN AND DADE LAKES, THERE IS NO BUILDING ENVELOPE ON THE SUBJECT PROPERTY.

© 2005 WIDSETH SMITH NOLTING

DATE: OCTOBER 31, 2005	DATE:	AMENDMENTS:	BY:	PREPARED FOR: BRAD BRAKKE
SCALE: AS SHOWN				I HEREBY CERTIFY THAT THIS SURVEY, PLAN, OR REPORT WAS PREPARED BY ME OR UNDER MY DIRECT SUPERVISION AND THAT I AM A DULY LICENSED LAND SURVEYOR UNDER THE LAWS OF THE STATE OF MINNESOTA
DRAWN BY: CPS				
CHECKED BY: JAM				<i>Randy A. Quale</i>
FILE NUMBER:				RANDY A. QUALE DATE: 11-8-05 LIC. NO. 42630



ENGINEERS ALEXANDRIA BEMIDJI
ARCHITECTS BRANERD
LAND SURVEYORS CROOKSTON GRAND FORKS
ENVIRONMENTAL SERVICES WWW.WSN-MN.COM