


CERTIFICATE OF SURVEY

PART OF THE WEST HALF OF THE SOUTHWEST QUARTER,
SECTION 25, TOWNSHIP 134 NORTH, RANGE 30 WEST,
CASS COUNTY, MINNESOTA

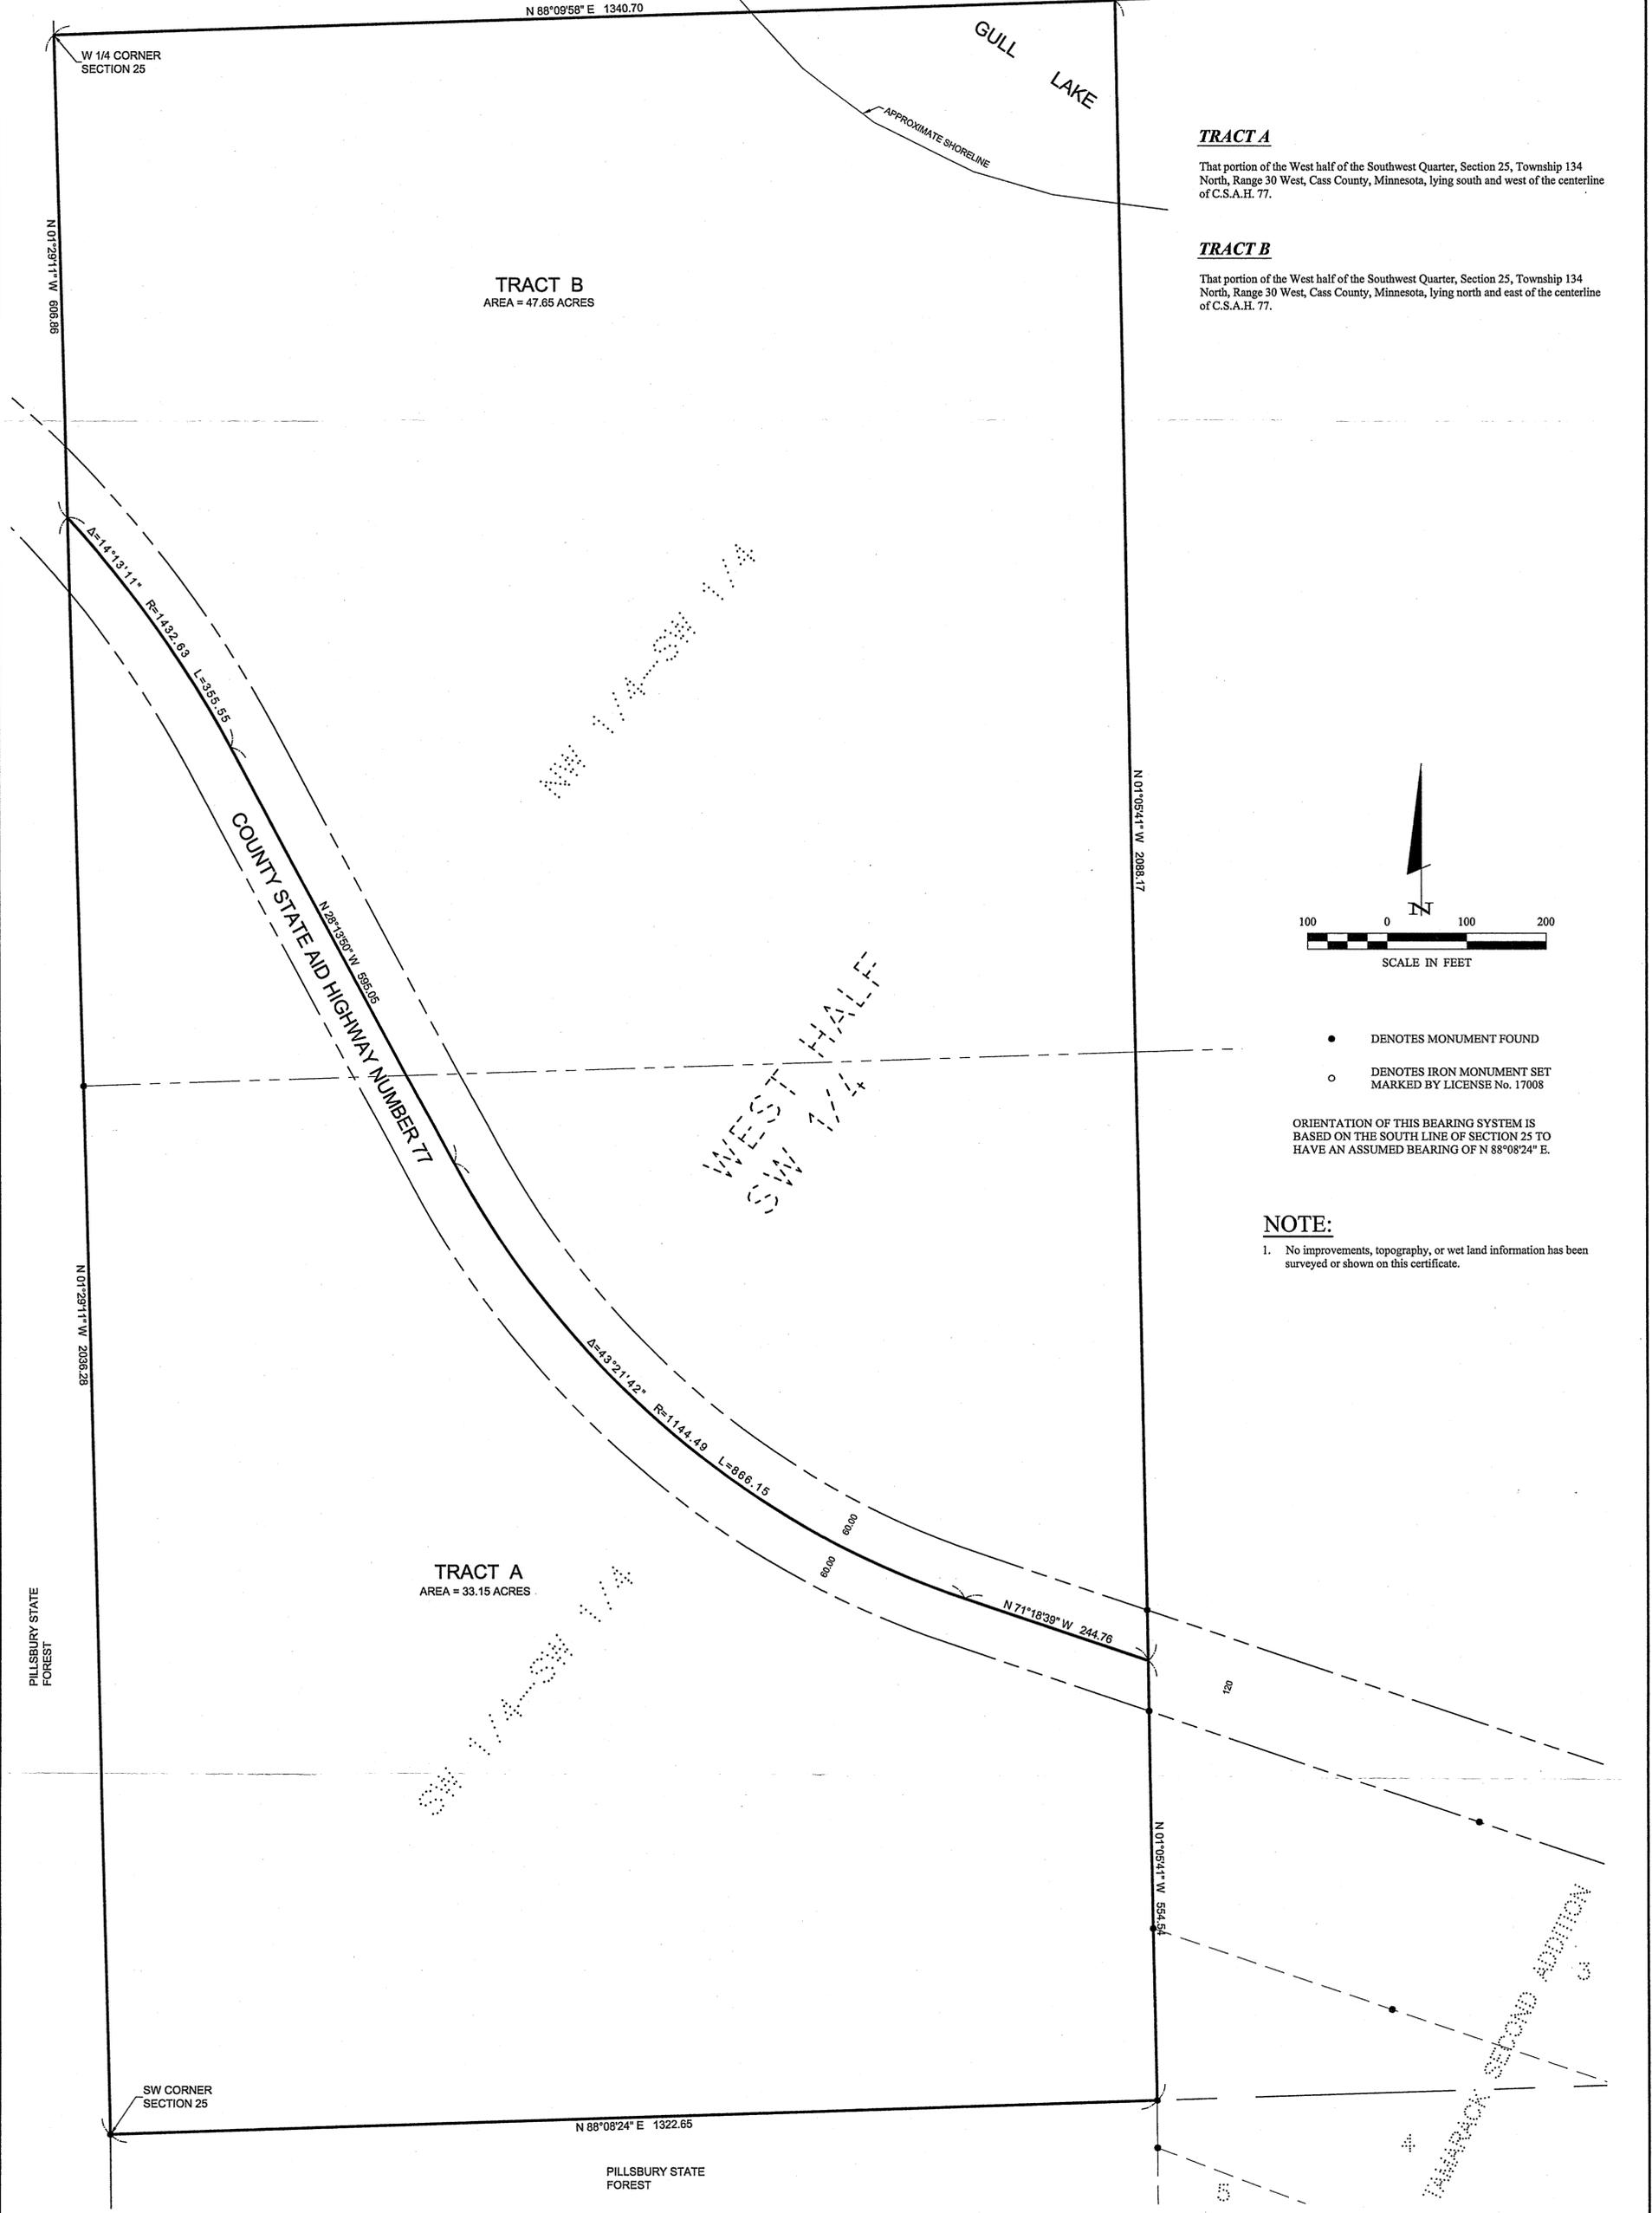


TRACT A

That portion of the West half of the Southwest Quarter, Section 25, Township 134 North, Range 30 West, Cass County, Minnesota, lying south and west of the centerline of C.S.A.H. 77.

TRACT B

That portion of the West half of the Southwest Quarter, Section 25, Township 134 North, Range 30 West, Cass County, Minnesota, lying north and east of the centerline of C.S.A.H. 77.

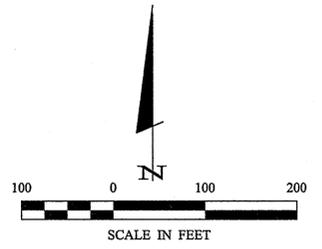

- DENOTES MONUMENT FOUND
- DENOTES IRON MONUMENT SET MARKED BY LICENSE No. 17008

ORIENTATION OF THIS BEARING SYSTEM IS BASED ON THE SOUTH LINE OF SECTION 25 TO HAVE AN ASSUMED BEARING OF N 88°08'24" E.

NOTE:

1. No improvements, topography, or wet land information has been surveyed or shown on this certificate.

SHEET 1 of 1	CERTIFICATE OF SURVEY		PROJ. MGR. DSL	COMPUTER: C051232-2.dwg	DATE: 10-24-05	I HEREBY CERTIFY THAT THIS SURVEY, PLAN, SPECIFICATION, OR REPORT WAS PREPARED BY ME OR UNDER MY DIRECT SUPERVISION AND THAT I AM A DULY LICENSED PROFESSIONAL ENGINEER OR LAND SURVEYOR UNDER THE LAWS OF THE STATE OF MINNESOTA. DAVID S. LANDECKER PLS#17008 DATE: 10/24/05 LIC. NO. 17008
	JOHN MAXSON MAXSON BROTHERS, INC. 2360 MEETING STREET WAYZATA, MN 55391		CHECKED BY: DSL	FIELD BOOK: BOOK 274 PG. 58	SCALE: 1"=100'	
			DRAWN BY: R.J.F.	FILE NO: 051232	HORZ. VERT. NONE	

Landecker & Associates, Inc.
 Engineering • Surveying • Planning
 Reston Lakes, MN 56472
 Phone: 1-888-866-4940 Fax: 218-568-5404