


CERTIFICATE OF SURVEY

PART OF GOVERNMENT LOT 7
SECTION 4, TOWNSHIP 135 NORTH, RANGE 29 WEST
CASS COUNTY, MINNESOTA


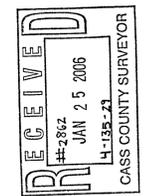


Landecker & Associates, Inc.
Engineering - Surveying - Planning
Rogers Lake, MN 5472
Phone: 1-888-866-6940 Fax: 218-568-5404

LEGEND

- DENOTES EDGE OF EXISTING BITUMINOUS
- DENOTES EDGE OF EXISTING GRAVEL
- DENOTES EDGE OF EXISTING CONCRETE
- DENOTES EXISTING UTILITY POLE W/ GUY WIRE
- DENOTES EXISTING ELECTRIC METER
- DENOTES EXISTING GROUND TRANSFORMER
- DENOTES EXISTING MOUNTED LIGHT
- DENOTES EXISTING PHONE PEDESTAL & PHONE BOX
- DENOTES EXISTING WELL
- DENOTES EXISTING SEPTIC VENT, CLEANOUT, AND SEPTIC TANK LID
- DENOTES MONUMENT FOUND
- DENOTES IRON MONUMENT SET MARKED BY LICENSE No. 41002

ORIENTATION OF THIS BEARING SYSTEM IS BASED ON THE SOUTH LINE OF THE GOV'T LOT 7 TO HAVE AN ASSUMED BEARING OF S 89°50'29" W.

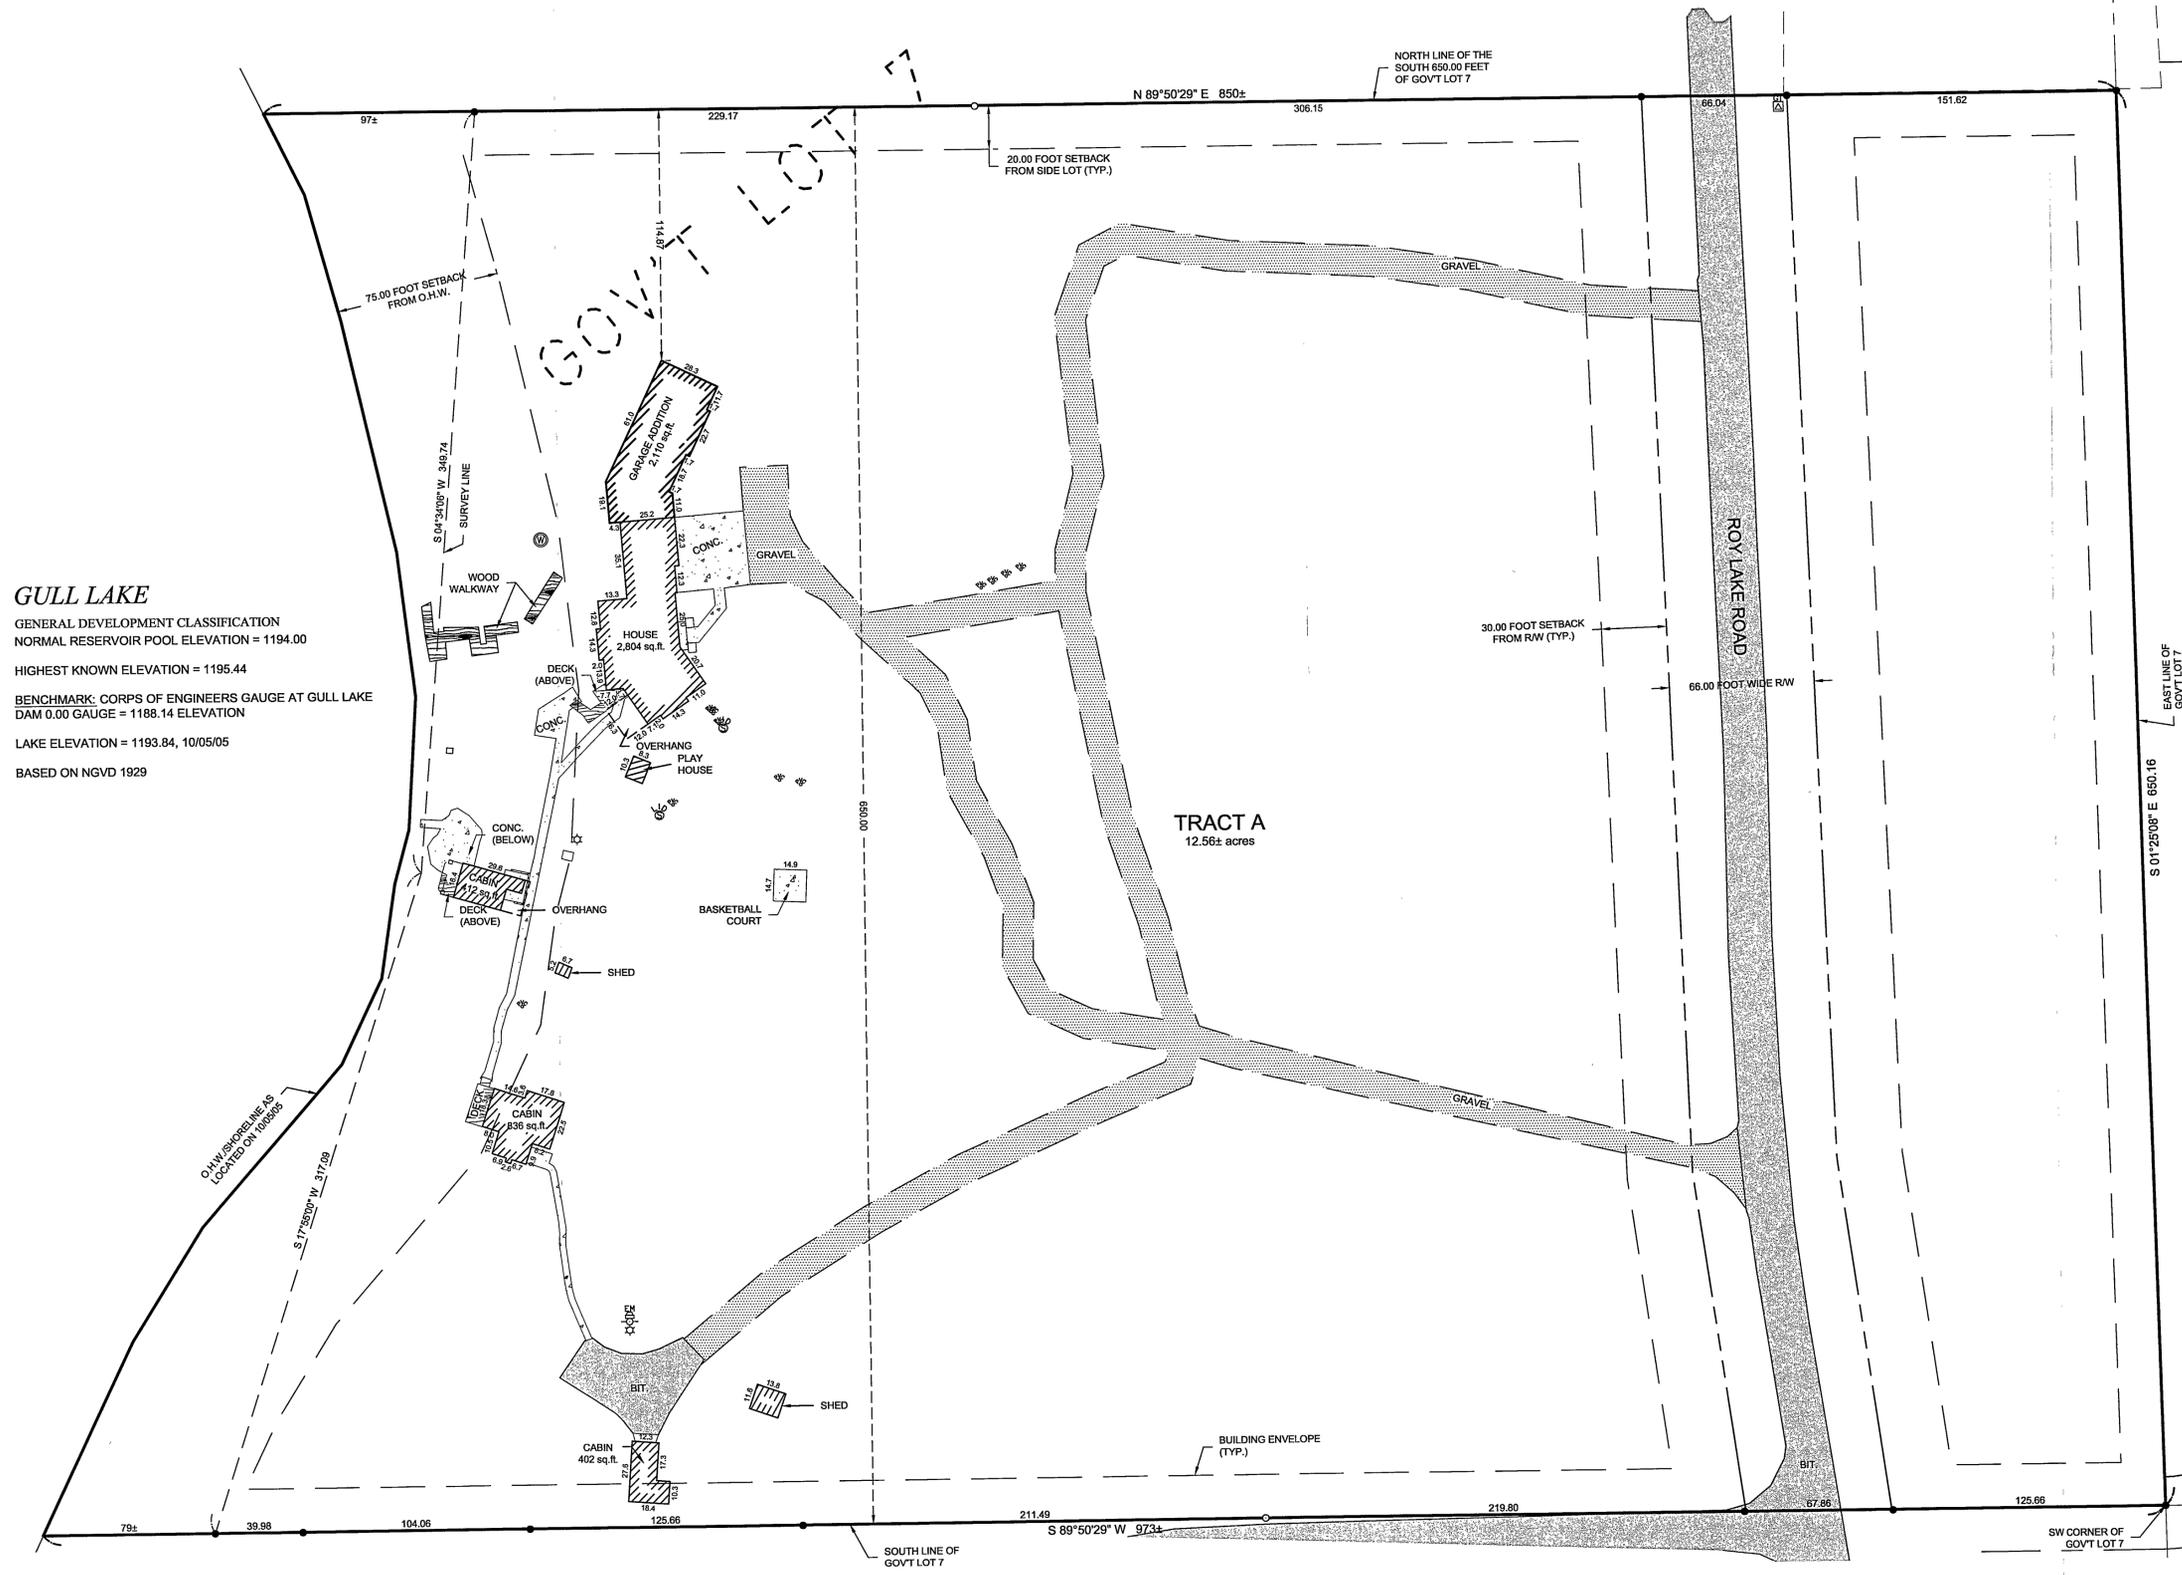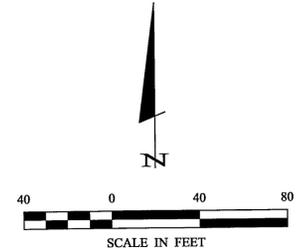

GULL LAKE
GENERAL DEVELOPMENT CLASSIFICATION
NORMAL RESERVOIR POOL ELEVATION = 1194.00
HIGHEST KNOWN ELEVATION = 1195.44
BENCHMARK: CORPS OF ENGINEERS GAUGE AT GULL LAKE DAM 0.00 GAUGE = 1188.14 ELEVATION
LAKE ELEVATION = 1193.84, 10/05/05
BASED ON NGVD 1929

LEGAL DESCRIPTION PROVIDED BY CLEINT

The South 650.00 feet of Government Lot 7, Section 4, Township 135 North, Range 29 West, Crow Wing County, Minnesota.
Subject to restrictions, reservations, and easements of record.

REVISIONS	DATE	DESCRIPTION

DATE:	10/17/05
COMPUTER:	CS051438.dwg
FIELD BOOK:	BOOK 281
PG:	PG. 67
FILE NO.:	051438
DATE:	10/17/05
BY:	JMR
CHECKED BY:	Darrel Farr
DRAWN BY:	Hannel, MN 55340
SCALE:	1" = 40'
HORIZ.:	
VERT.:	NONE

F:\Drawings\2005\051438 Farm.dwg - F:\Drawings\2005\051438 Farm.dwg\CS051438.dwg
 Pamela Adkins Oct 19, 2005 - 08:06am