


CERTIFICATE OF SURVEY

GOVERNMENT LOT 7 & PART OF GOVERNMENT LOT 6,
SECTION 20, TOWNSHIP 135 NORTH, RANGE 29 WEST,
CASS COUNTY, MINNESOTA

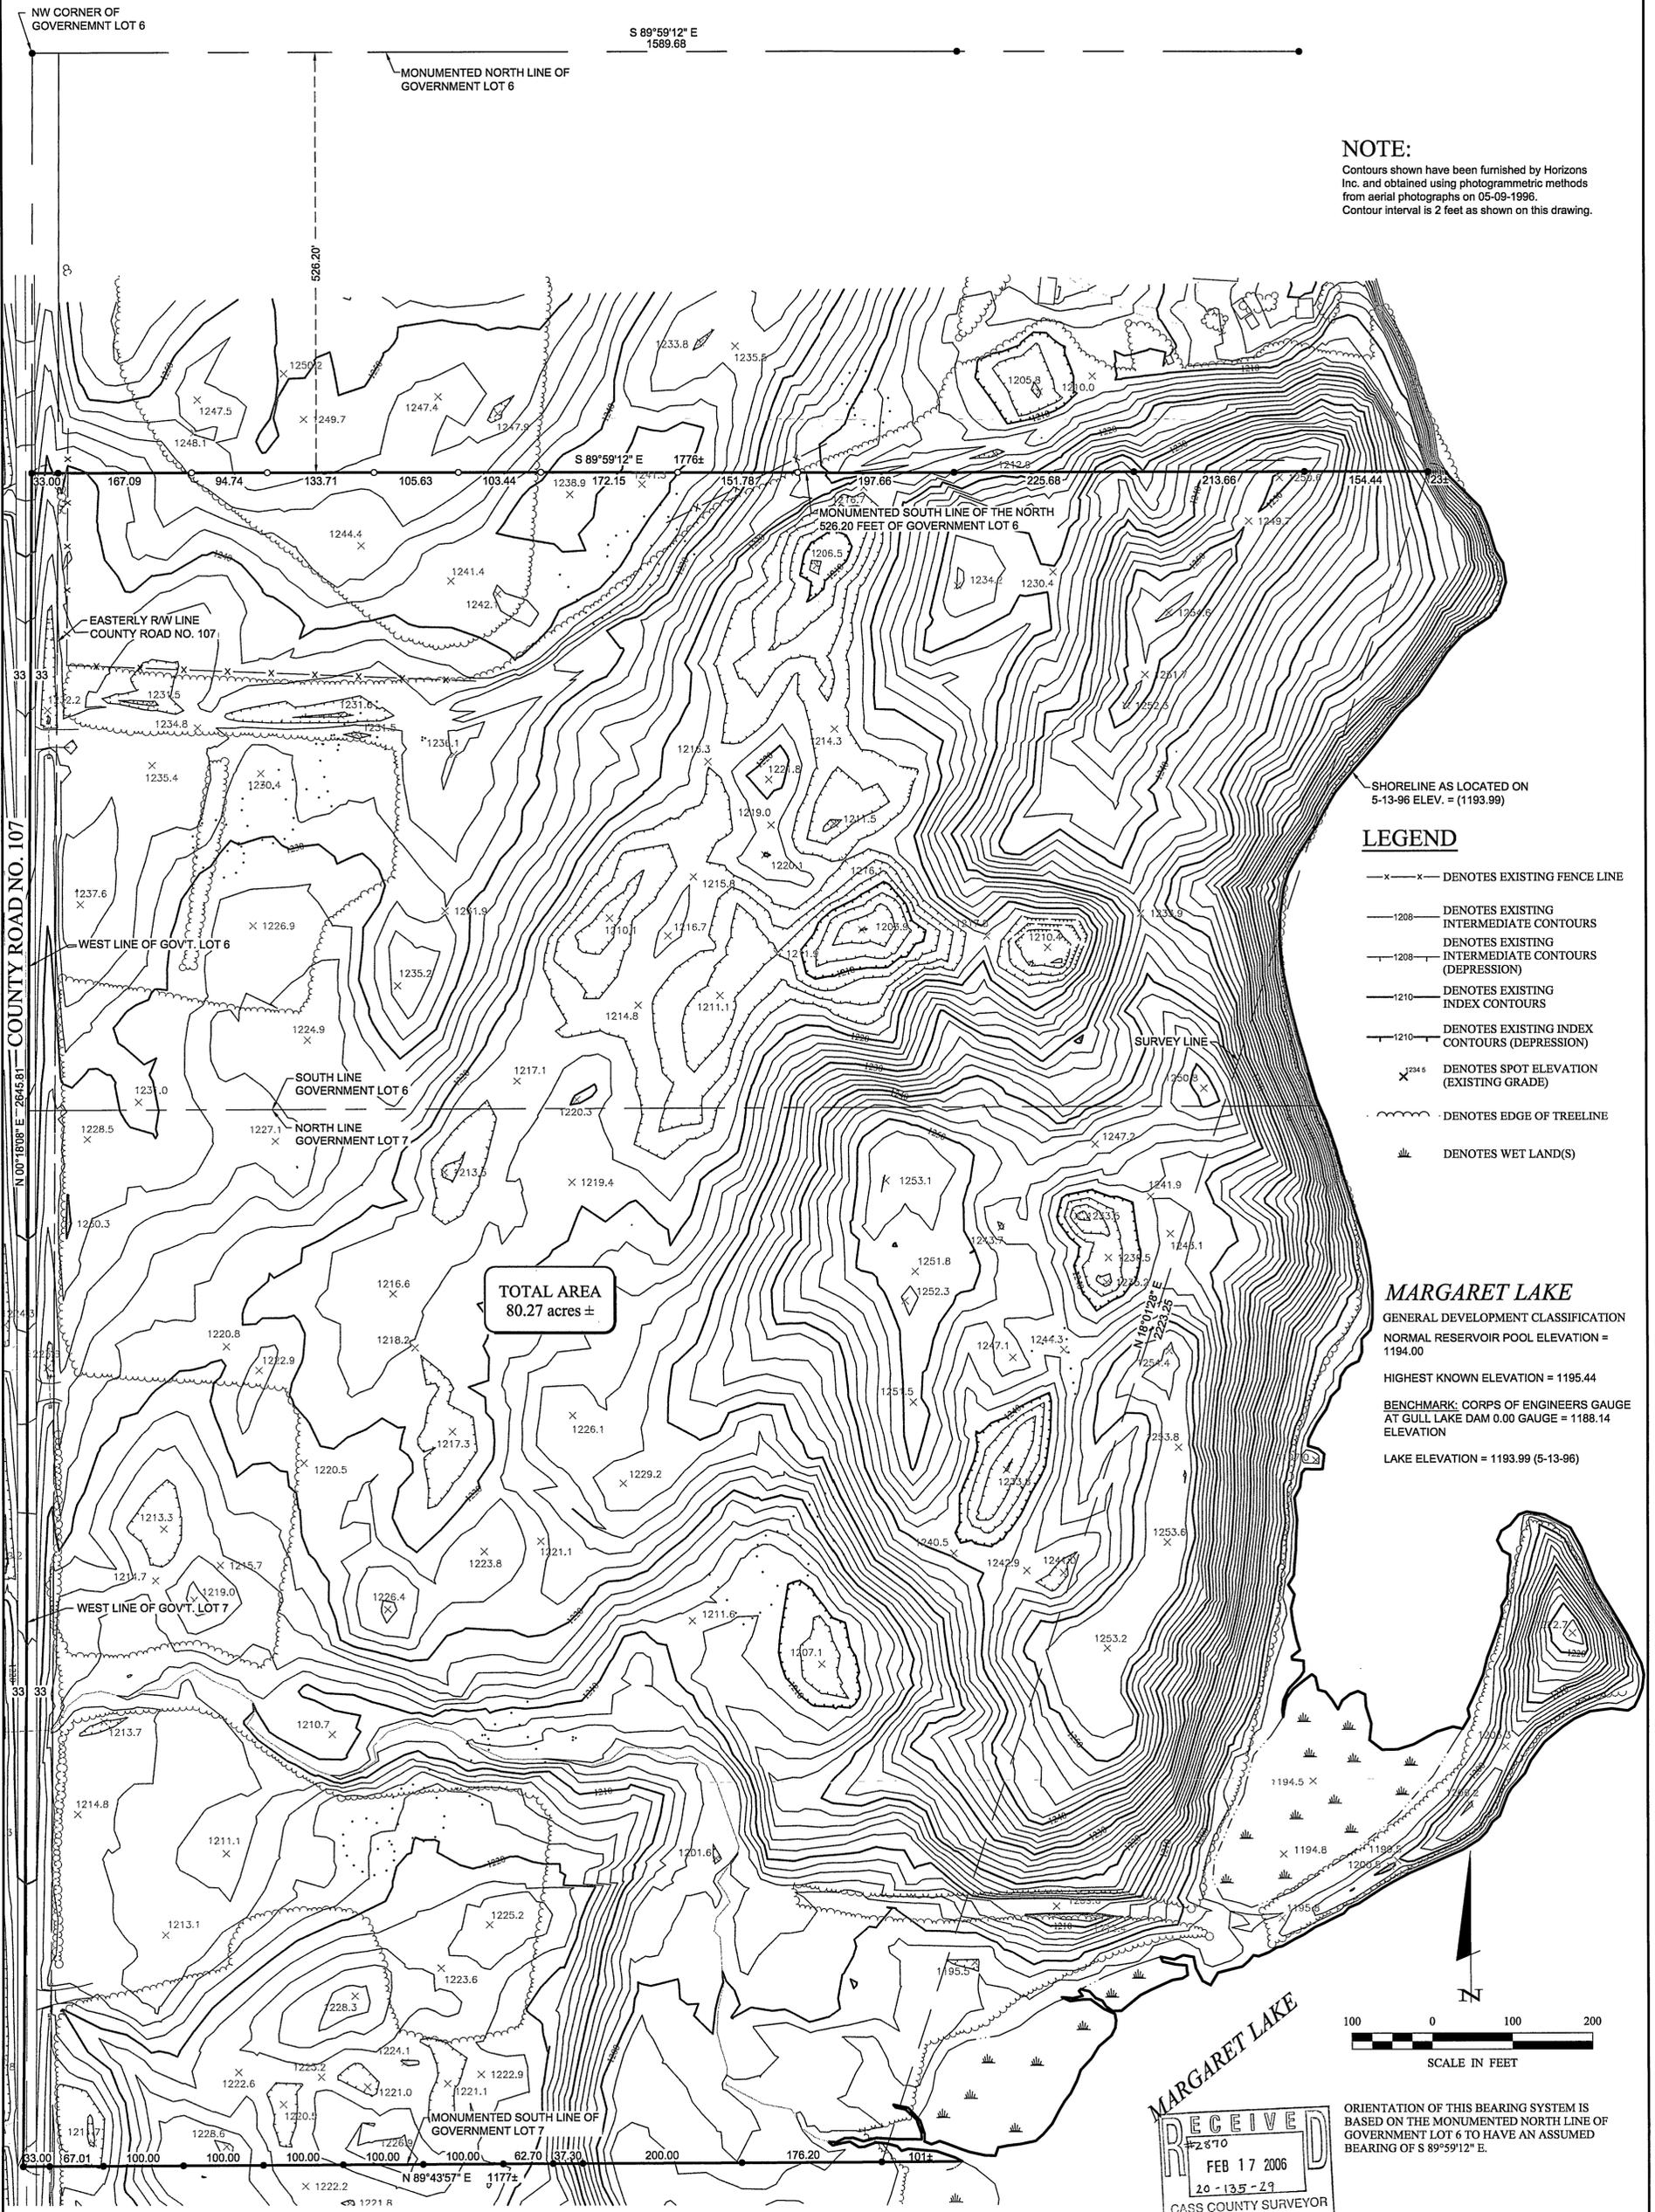


NOTE:
Contours shown have been furnished by Horizons Inc. and obtained using photogrammetric methods from aerial photographs on 05-09-1996. Contour interval is 2 feet as shown on this drawing.

LEGEND

- x—x— DENOTES EXISTING FENCE LINE
- 1208— DENOTES EXISTING INTERMEDIATE CONTOURS
- 1208— DENOTES EXISTING INTERMEDIATE CONTOURS (DEPRESSION)
- 1210— DENOTES EXISTING INDEX CONTOURS
- 1210— DENOTES EXISTING INDEX CONTOURS (DEPRESSION)
- x^{1234.5} DENOTES SPOT ELEVATION (EXISTING GRADE)
- DENOTES EDGE OF TREELINE
- DENOTES WET LAND(S)

MARGARET LAKE

GENERAL DEVELOPMENT CLASSIFICATION
NORMAL RESERVOIR POOL ELEVATION = 1194.00
HIGHEST KNOWN ELEVATION = 1195.44
BENCHMARK: CORPS OF ENGINEERS GAUGE AT GULL LAKE DAM 0.00 GAUGE = 1188.14 ELEVATION
LAKE ELEVATION = 1193.99 (5-13-96)

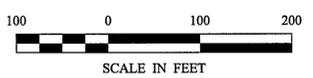


ORIENTATION OF THIS BEARING SYSTEM IS BASED ON THE MONUMENTED NORTH LINE OF GOVERNMENT LOT 6 TO HAVE AN ASSUMED BEARING OF S 89°59'12" E.

RECEIVED
 FEB 17 2006
 20-135-29
 CASS COUNTY SURVEYOR

SHEET 1 OF 1	CERTIFICATE OF SURVEY MONTE MRAZ ETOC COMPANY INC. 23521 NOKOMIS AVENUE NISSWA, MINNESOTA 56468	PROJ. MGR. PKA CHECKED BY: PAT DRAWN BY: BRW	COMPUTER: C051550.dwg FIELD BOOK: BOOK 278 PG. 1 FILE NO: 051550	DATE: 12-20-05 SCALE: HORIZ. 1" = 100' VERT. NONE	REVISIONS <table border="1" style="width: 100%; border-collapse: collapse;"> <tr> <th style="width: 10%;">DATE</th> <th style="width: 90%;">DESCRIPTION</th> </tr> <tr> <td style="text-align: center;">01-28-06</td> <td>Revised boundary</td> </tr> </table>	DATE	DESCRIPTION	01-28-06	Revised boundary	BY TPC Patrick A. Trotter, PLS #41002 DATE: 1-26-06 LIC. NO. 41002	HEREBY CERTIFY THAT THIS SURVEY, PLAN, SPECIFICATION, OR REPORT WAS PREPARED BY ME OR UNDER MY DIRECT SUPERVISION AND THAT I AM A DULY LICENSED PROFESSIONAL ENGINEER OR LAND SURVEYOR UNDER THE LAWS OF THE STATE OF MINNESOTA.
	DATE	DESCRIPTION									
01-28-06	Revised boundary										
Landecker & Associates, Inc. Engineering - Surveying - Planning Piquette Lakes, MN 56472 Phone: 1-888-866-4940 Fax: 218-568-5404											


CERTIFICATE OF SURVEY

GOVERNMENT LOT 7 & PART OF GOVERNMENT LOT 6,
SECTION 20, TOWNSHIP 135 NORTH, RANGE 29 WEST,
CASS COUNTY, MINNESOTA

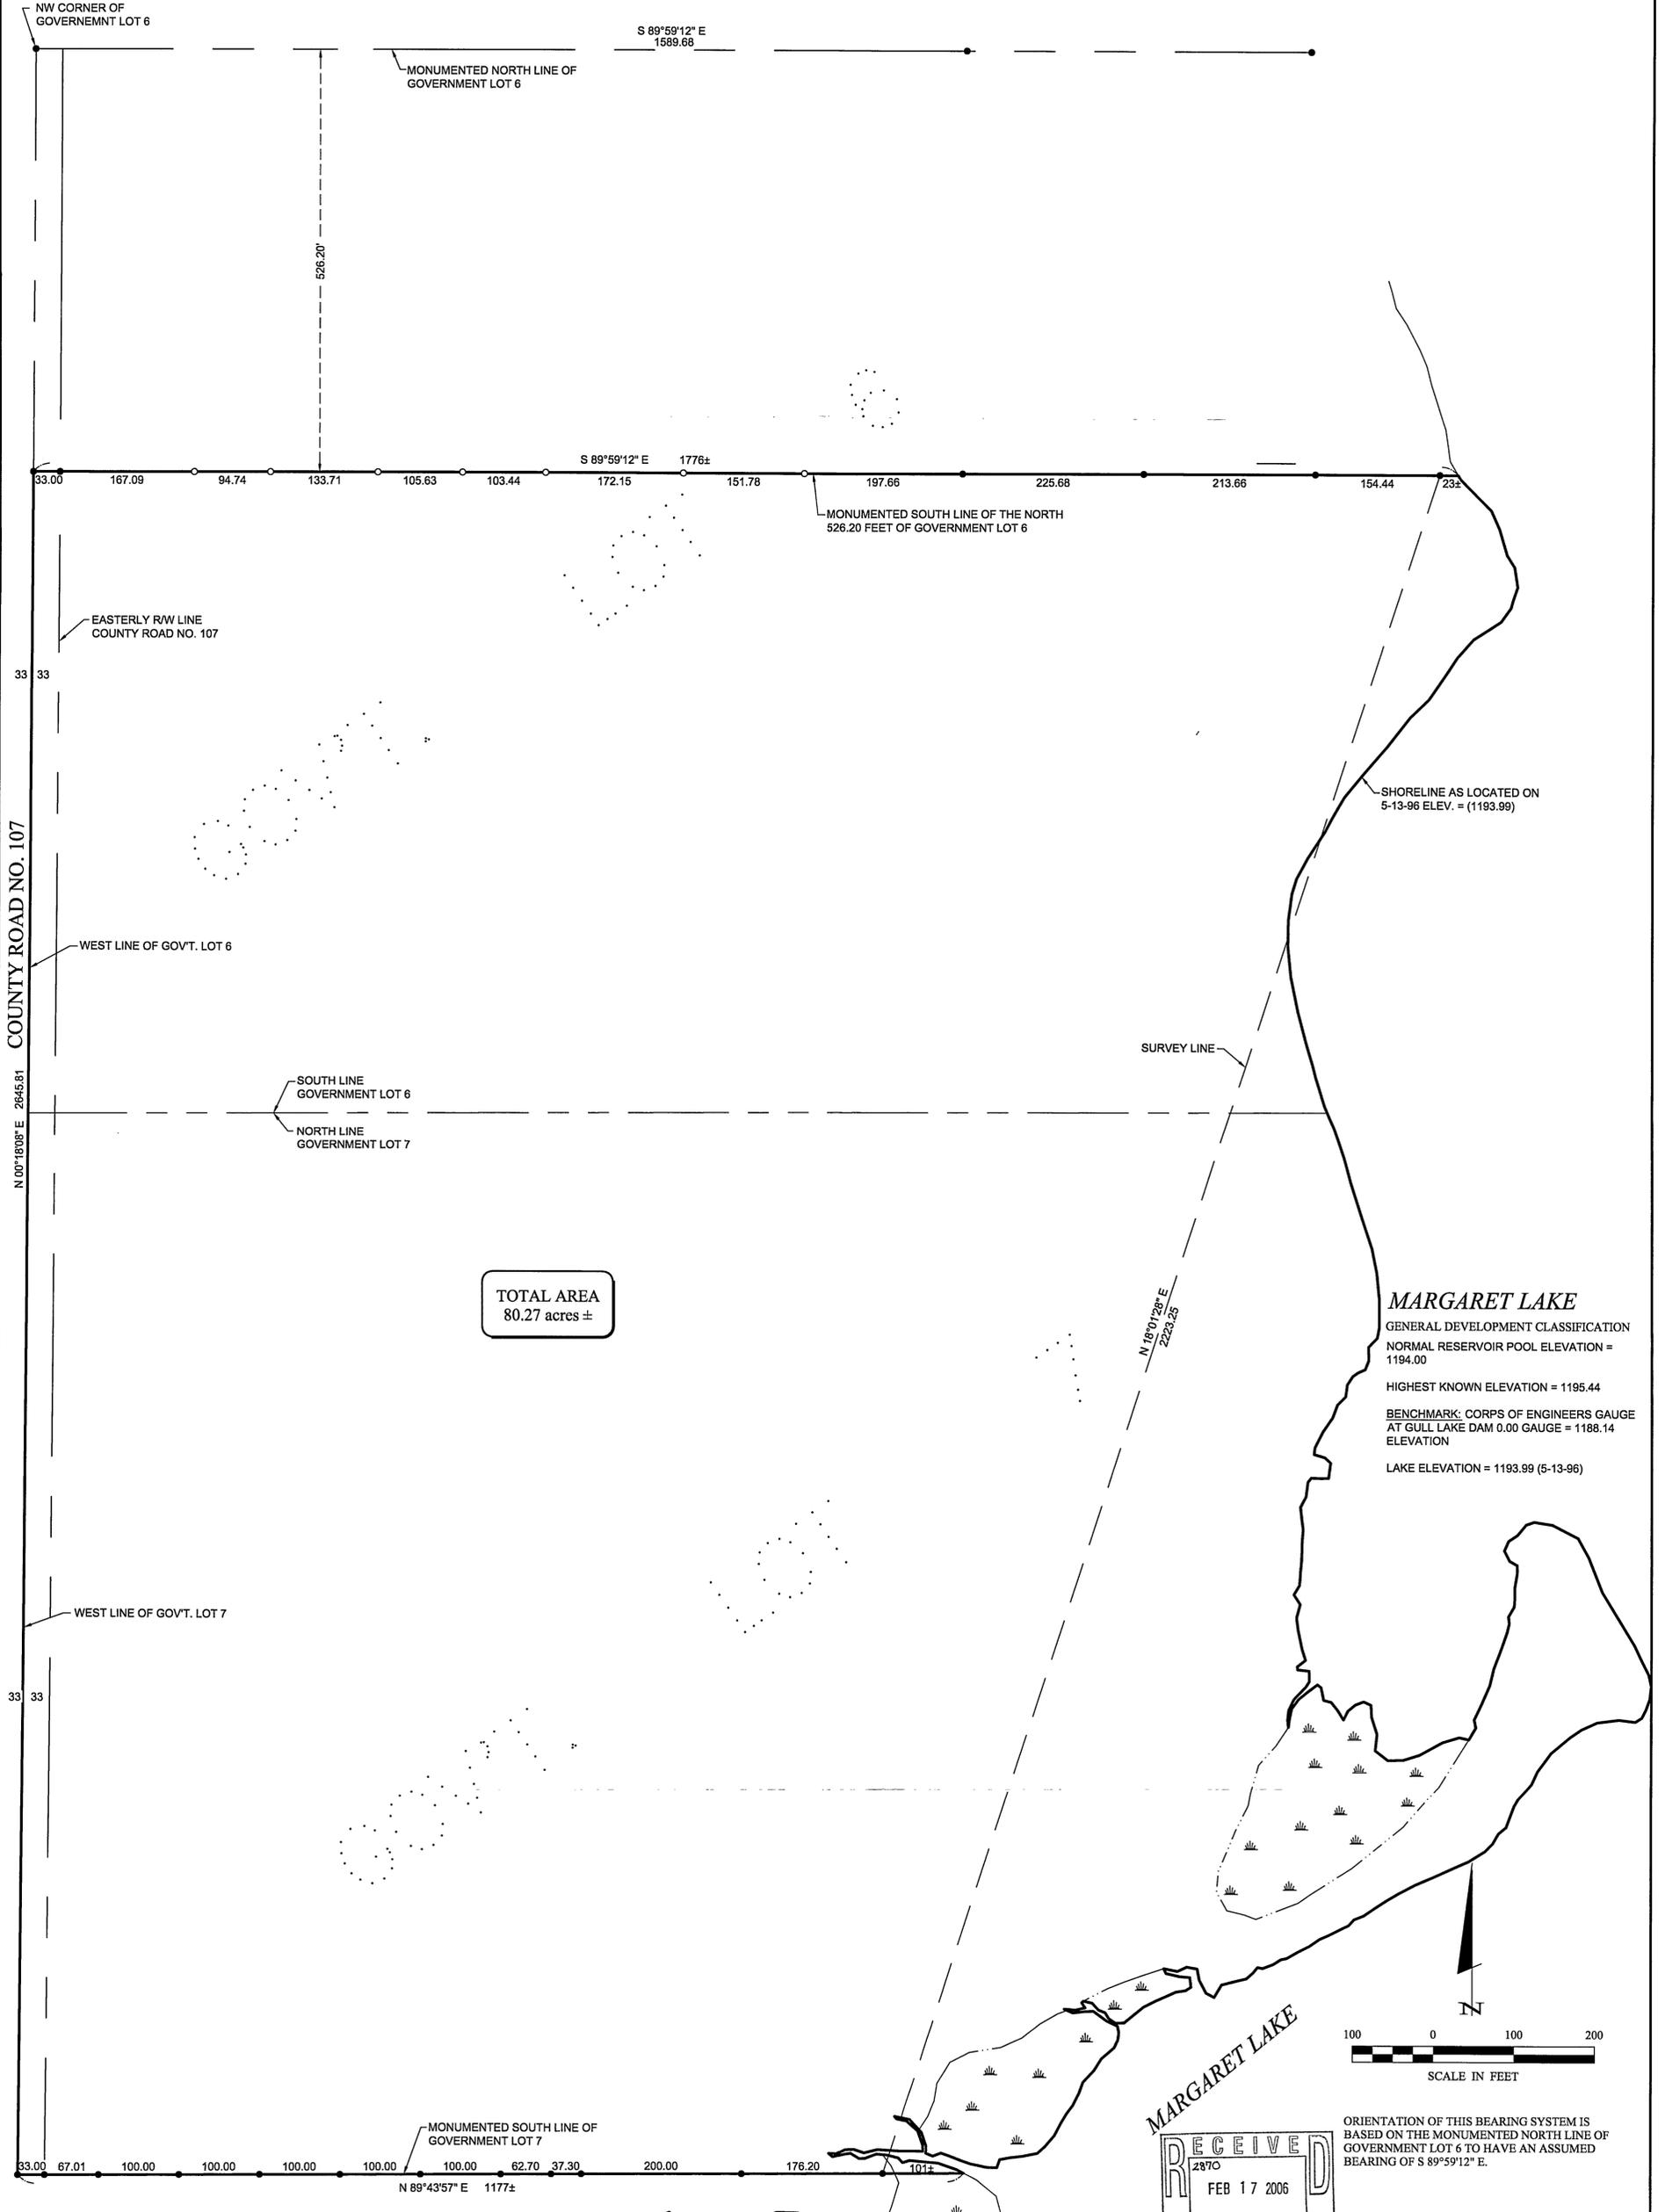

TOTAL AREA
80.27 acres ±

MARGARET LAKE
GENERAL DEVELOPMENT CLASSIFICATION
NORMAL RESERVOIR POOL ELEVATION = 1194.00
HIGHEST KNOWN ELEVATION = 1195.44
BENCHMARK: CORPS OF ENGINEERS GAUGE AT GULL LAKE DAM 0.00 GAUGE = 1188.14 ELEVATION
LAKE ELEVATION = 1193.99 (5-13-96)

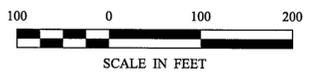

ORIENTATION OF THIS BEARING SYSTEM IS BASED ON THE MONUMENTED NORTH LINE OF GOVERNMENT LOT 6 TO HAVE AN ASSUMED BEARING OF S 89°59'12" E.

RECEIVED
2870
FEB 17 2006
CASS COUNTY SURVEYOR

1 JO 1	CERTIFICATE OF SURVEY		PROJ. MGR. PKA	COMPUTER: C051550.dwg	DATE: 12-20-05	REVISIONS		I HEREBY CERTIFY THAT THIS SURVEY, PLAN, SPECIFICATION, OR REPORT WAS PREPARED BY ME OR UNDER MY DIRECT SUPERVISION AND THAT I AM A DULY LICENSED PROFESSIONAL ENGINEER OR LAND SURVEYOR UNDER THE LAWS OF THE STATE OF MINNESOTA. Patrick A. Trotter, PLS #41002 DATE: 1-26-06 LIC. NO. 41002	<p>Landecker & Associates, Inc. Engineering · Surveying · Planning Pequot Lakes, MN 56472 Phone: 1-888-866-4940 Fax: 218-568-5404</p>
	MONTE MRAZ ETOC COMPANY INC. 23521 NOKOMIS AVENUE NISSWA, MINNESOTA 56468		CHECKED BY: PAT	FIELD BOOK: BOOK 278 PG. 1	SCALE: 1" = 100'	DATE 01-26-06	DESCRIPTION Revised boundary		
			DRAWN BY: BRW	FILE NO: 051550	VERT. NONE				