

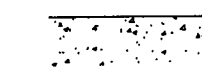
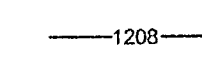
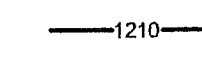
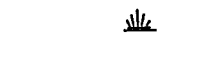
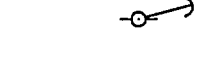

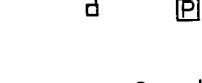


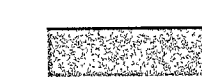




CERTIFICATE OF SURVEY


LOT 4, PINE HARBOR
SECTION 29, TOWNSHIP 135 NORTH, RANGE 29 WEST
CASS COUNTY, MINNESOTA

NOTE:
Contour interval as shown = 1 foot. Based on NGVD 29 datum.

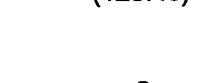
LEGEND

-  DENOTES EDGE OF EXISTING BITUMINOUS
-  DENOTES EDGE OF EXISTING GRAVEL
-  DENOTES EDGE OF EXISTING CONCRETE
-  DENOTES EXISTING INTERMEDIATE CONTOURS
-  DENOTES EXISTING INDEX CONTOURS
-  DENOTES WET LAND(S)
-  DENOTES EXISTING UTILITY POLE W/ GUY WIRE
-  DENOTES EXISTING GAS METER
-  DENOTES EXISTING PHONE PEDESTAL & PHONE BOX
-  DENOTES EXISTING SEPTIC VENT, CLEANOUT, AND SEPTIC TANK LID
-  DENOTES PROPOSED WELL
-  (123.46) DENOTES PLAT MEASURE
-  DENOTES MONUMENT FOUND
-  DENOTES IRON MONUMENT SET MARKED BY LICENSE No. 41002

ORIENTATION OF THIS BEARING SYSTEM IS BASED ON THE COMMON LOT LINE OF LOTS 4 & 5, PINE HARBOR TO HAVE AN ASSUMED BEARING OF S 79°08'00" W.

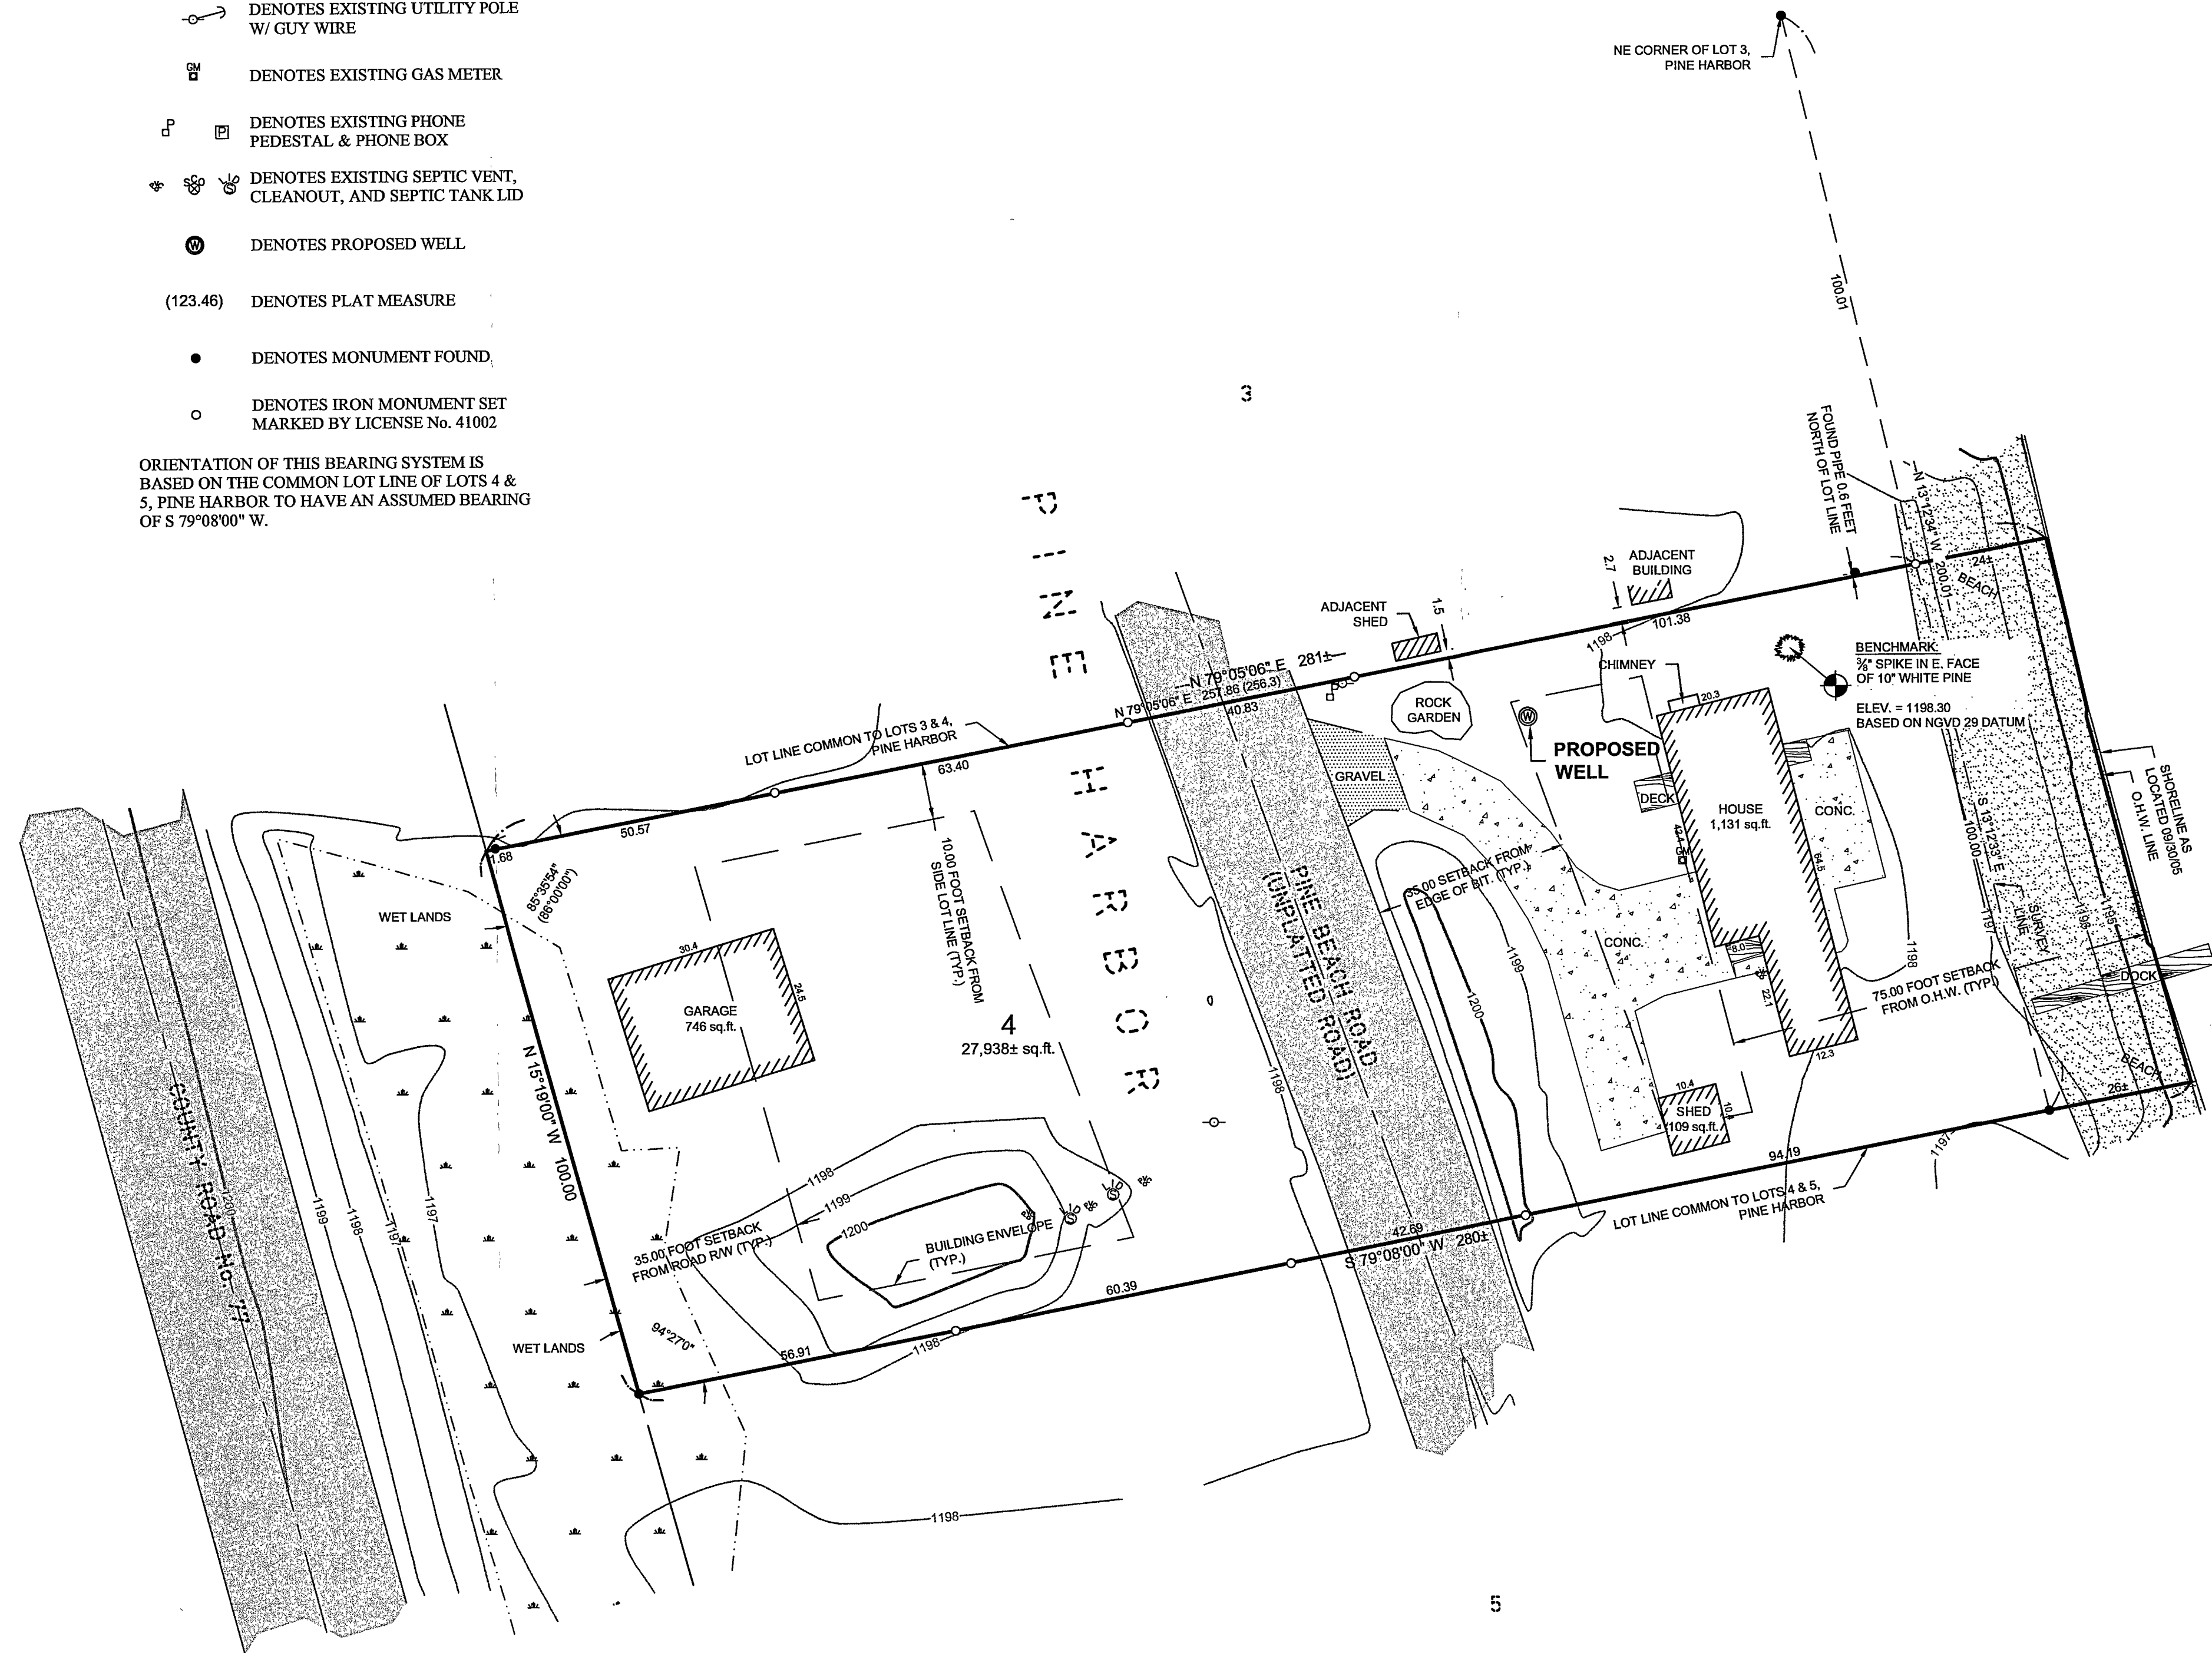

GULL LAKE
GENERAL DEVELOPMENT CLASSIFICATION

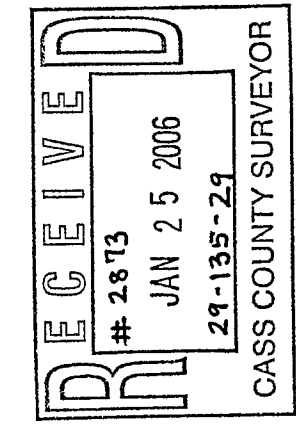

EVERY CERTIFICATE OF SURVEY, PLAN, SPECIFICATION, OR REPORT WAS PREPARED BY ME OR UNDER MY DIRECT SUPERVISION AND THAT I AM A FULLY LICENSED PROFESSIONAL ENGINEER OR LAND SURVEYOR UNDER THE LAWS OF THE STATE OF MINNESOTA. PAULINE A. TROTTER, PLS 941602 10-17-03 LIG. NO. 41202	PROJECT: C051396.dwg FIELD BOOK: BOOK 283 FILE NO: 051396	DATE: 10/19/05 SCALE: HORIZ. 1" = 20' VERT. NONE	REVISIONS DESCRIPTION DATE	BY
	PROJ. MGR. PKA CHECKED BY: PAT DRAWN BY: JWR	CERTIFICATE OF SURVEY Brad & Kay Taylor 15675 Flackwood Way Apple Valley, MN 55124	SHEET 1 OF 1	LANDCKER & ASSOCIATES, INC. Engineering - Surveying - Planning Request Lake, MN 55472 Phone: 1-888-866-6940 Fax: 218-568-5404

