


CERTIFICATE OF SURVEY

PART OF GOV'T LOT 7
SECTION 32, TOWNSHIP 135 NORTH, RANGE 29 WEST
CASS COUNTY, MINNESOTA

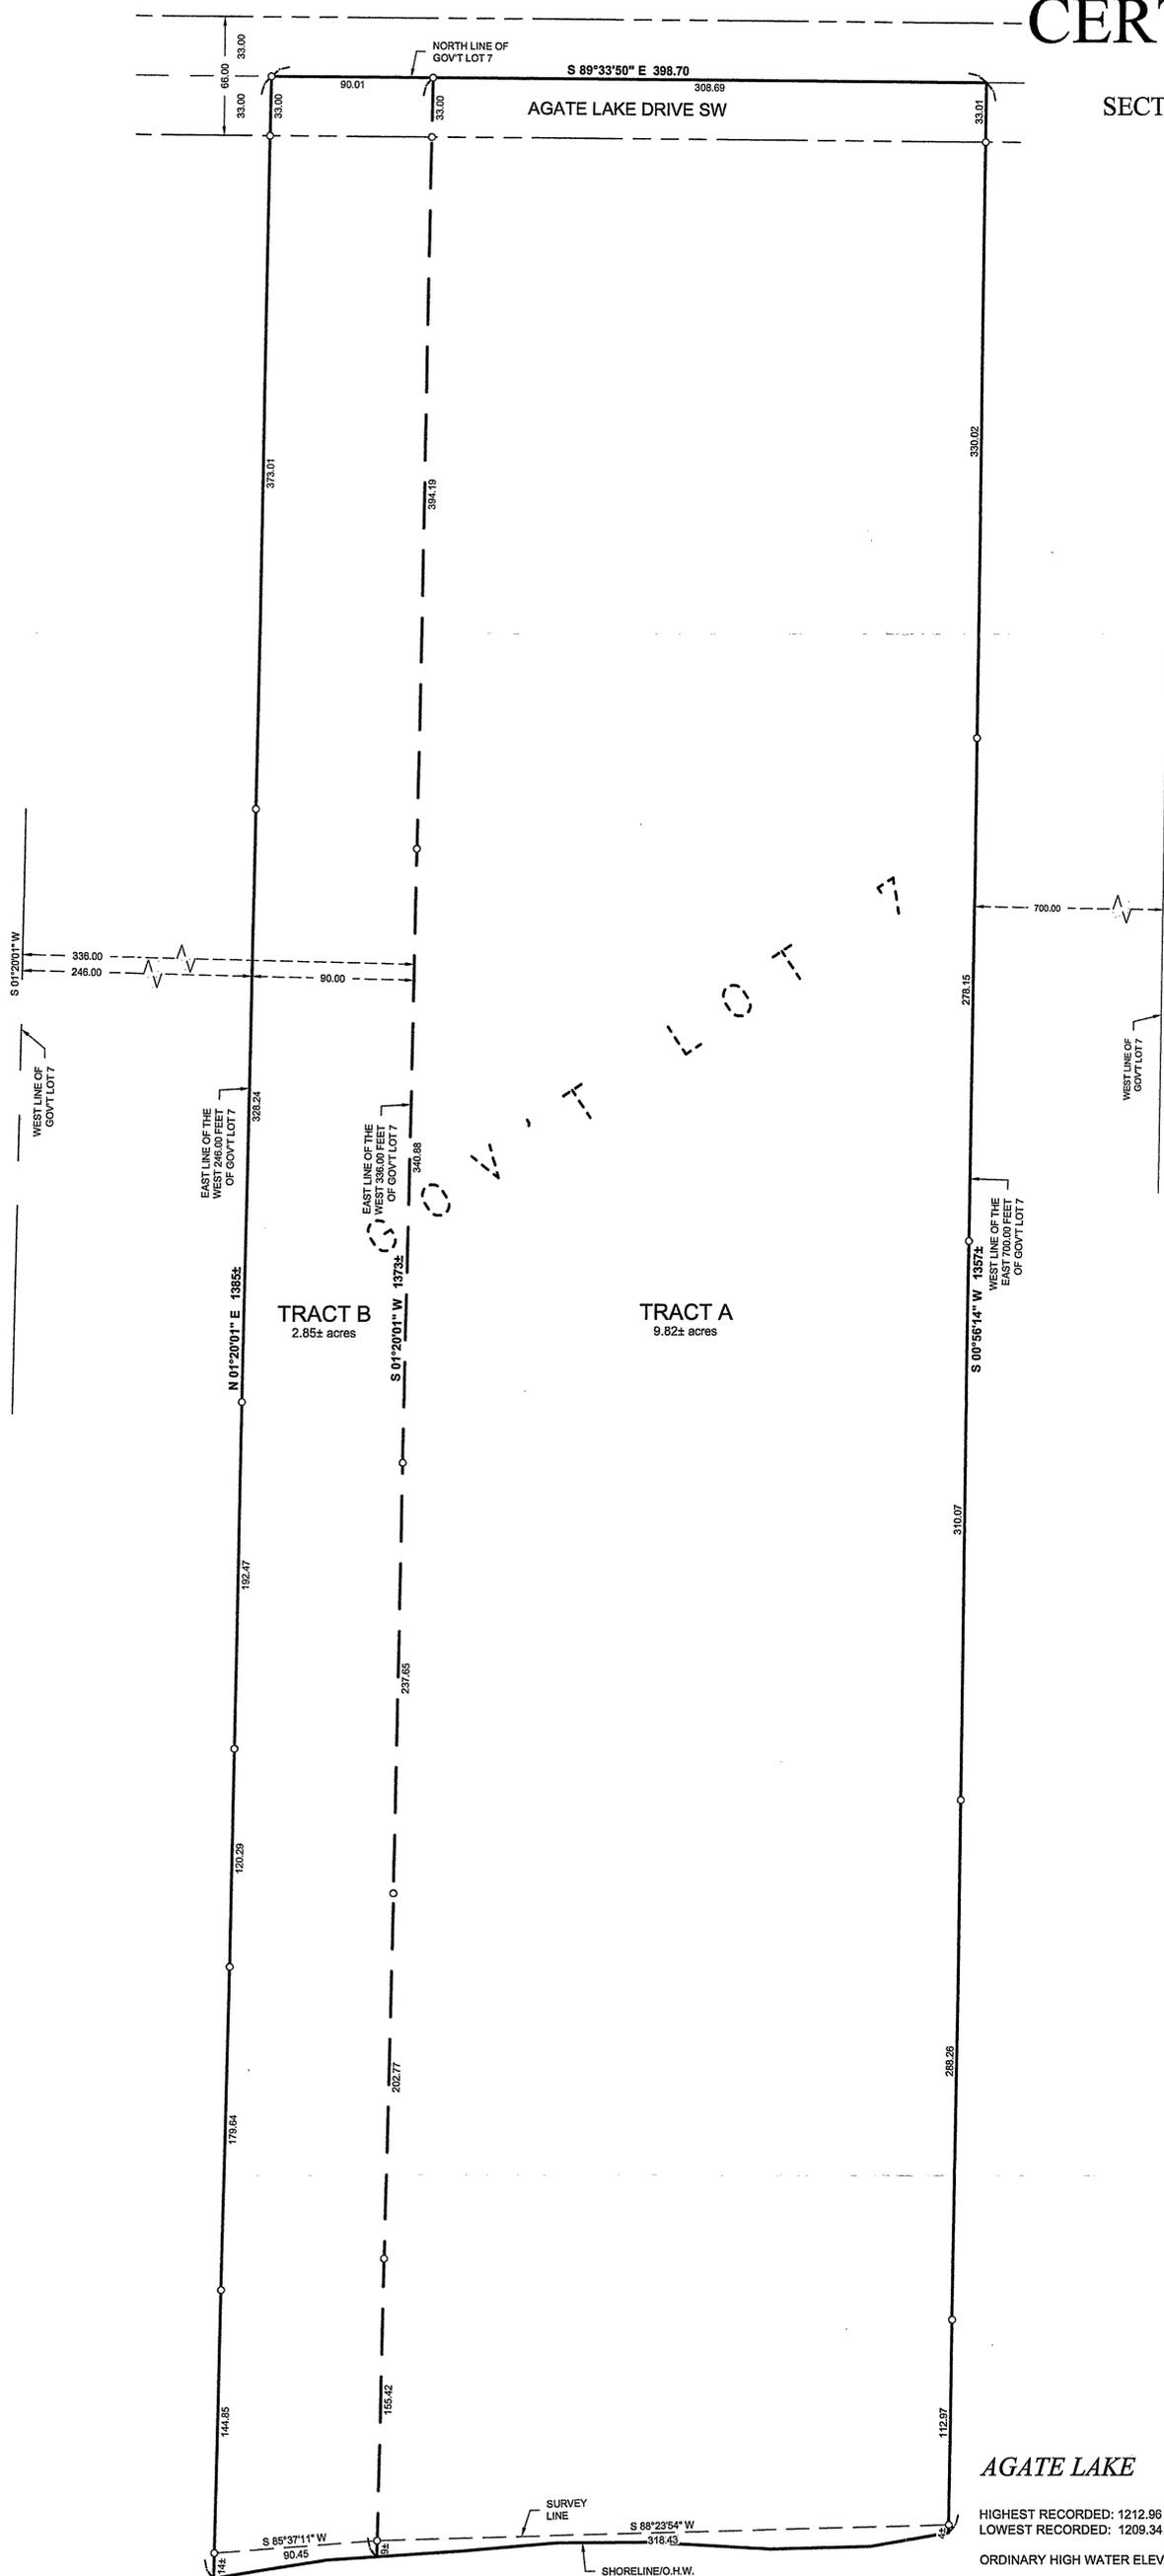

**EXISTING LEGAL DESCRIPTION
PROVIDED BY CLIENT (TRACT A)**

Government Lot Seven (7), Section Thirty-Two (32), Township One Hundred Thirty-Five (135), Range Twenty-Nine (29), Except the West 336 Feet Thereof. Also except the East 700 Feet Thereof. Together With an Easement for Ingress and Egress Across the West 336 Feet to the Public Road Over the Driveway as Currently Laid Out and Established.

**PROPOSED LEGAL DESCRIPTION OF
ADDITIONAL REAL ESTATE
(TRACT B)**


The East 90.00 feet of the West 336.00 feet of Government Lot 7, Section 32, Township 135 North, Range 29 West, Cass County, Minnesota.

Subject to easements, restrictions, and reservations of record.

**PROPOSED LEGAL DESCRIPTION OF
COMBINED TRACT
(TRACT A & TRACT B)**

That part of Government Lot 7, Section 32, Township 135 North, Range 29 West, Cass County, Minnesota, lying Easterly of the West 246.00 feet thereof and Westerly of East 700.00 feet thereof.

Subject to easements, restrictions, and reservations of record.

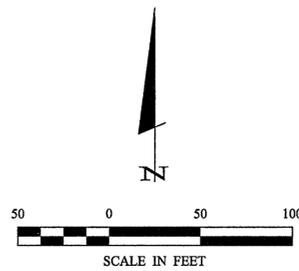

LEGEND

- DENOTES MONUMENT FOUND
- DENOTES IRON MONUMENT SET MARKED BY LICENSE No. 41002

ORIENTATION OF THIS BEARING SYSTEM IS BASED ON THE WEST LINE OF GOV'T LOT 1 TO HAVE AN ASSUMED BEARING OF S 01°20'01\"/>


AGATE LAKE

HIGHEST RECORDED: 1212.96 (06/16/2001)
LOWEST RECORDED: 1209.34 (10/16/1991)

ORDINARY HIGH WATER ELEVATION = 1212.30

BENCHMARK: 3/8\"/>

BASED ON 1929 NGVD

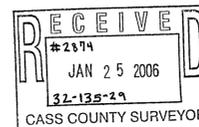

SHEET 1 OF 1	CERTIFICATE OF SURVEY	PROJ. MGR. KTM	COMPUTER: C051098.dwg	DATE: 09/13/05	REVISIONS	I HEREBY CERTIFY THAT THIS SURVEY, PLAN, SPECIFICATION, OR REPORT WAS PREPARED BY ME OR UNDER MY DIRECT SUPERVISION AND THAT I AM A DULY LICENSED PROFESSIONAL ENGINEER OR LAND SURVEYOR UNDER THE LAWS OF THE STATE OF MINNESOTA. PATRICK A. TROTTIER, PLS #41002 DATE: 9-13-05 LIC. NO. 41002
	Gregory & Martha Murrey 9342 Agate Lake Rd. Lake Shore, MN 56468	CHECKED BY: PAT	FIELD BOOK: BOOK 48 PG. 269	SCALE: HORZ. 1" = 50'	DATE DESCRIPTION BY	
	DRAWN BY: JWR	FILE NO: 051098	VERT. NONE			<p>Landecker & Associates, Inc. Engineering - Surveying - Planning Fergus Falls, MN 56472 Phone: 1-888-866-4940 Fax: 218-568-5404</p>