


# Certificate of Survey

Part of Government Lot 2,  
Section 29, Township 136 North, Range 29 West,  
Cass County, Minnesota.

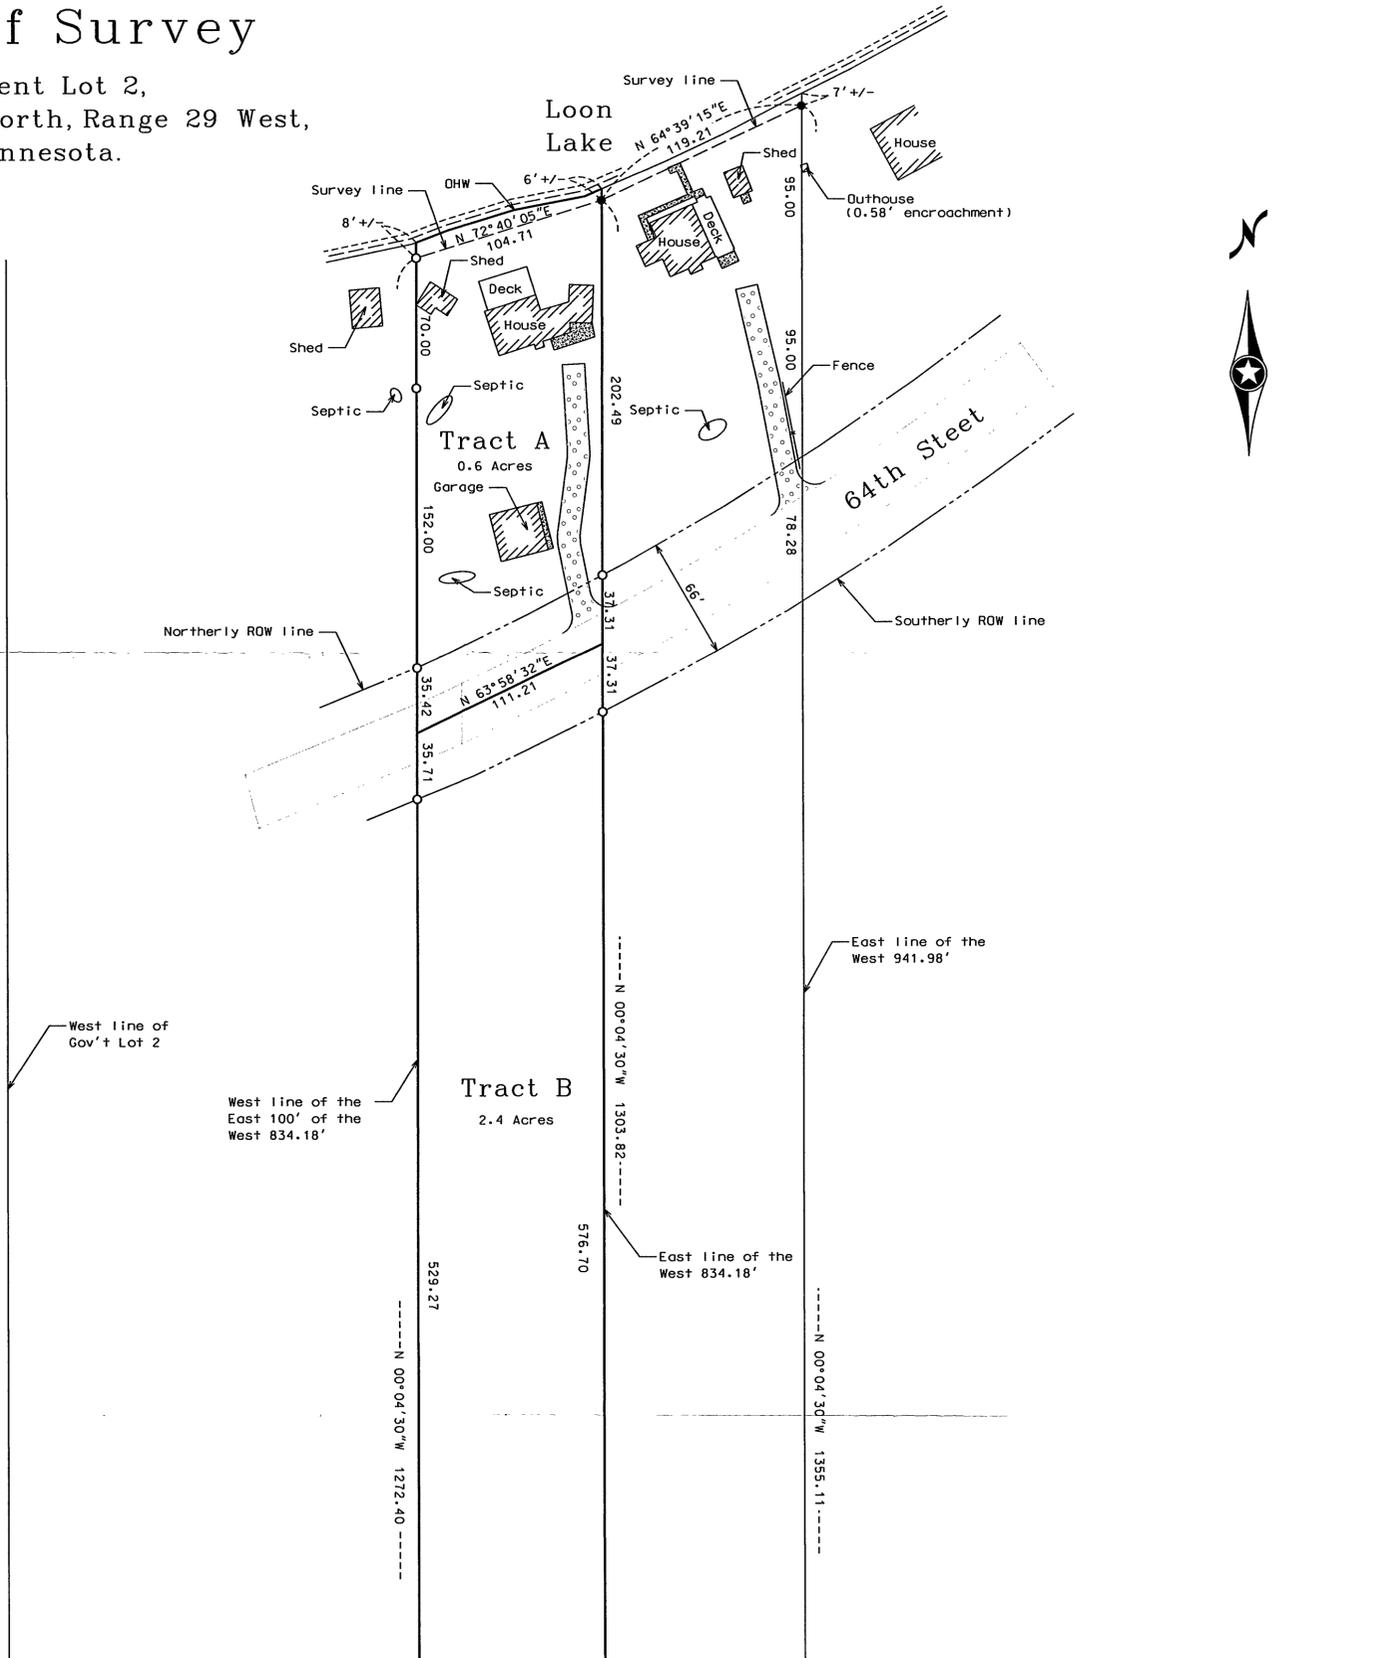

**Proposed Legal Description Tract A:**

The East 100.00 feet of the West 834.18 feet of Government Lot 2, Section 29, Township 136 North, Range 29 West, Cass County, Minnesota, lying northerly of the following described line:

Commencing at the Southwest Corner of said Government Lot 2; thence South 89 degrees 51 minutes 54 seconds East, bearings are based on the North American Datum of 1983, along the south line of said Government Lot 2 a distance of 734.18 feet to the west line of the East 100.00 feet of the West 834.18 feet; thence North 00 degrees 04 minutes 30 seconds West, along said west line a distance of 1014.98 feet to the point of beginning of the line to be described; thence North 63 degrees 58 minutes 32 seconds East, a distance of 111.21 feet to the east line of the West 834.18 feet of said Government Lot 2 and said line there terminates.

Said Parcel contains 0.6 acres, more or less, and is subject to all easements, restrictions, or reservations of record, if any.

**Proposed Legal Description Tract B:**


The East 100.00 feet of the West 834.18 feet of Government Lot 2, Section 29, Township 136 North, Range 29 West, Cass County, Minnesota, lying southerly of the following described line:

Commencing at the Southwest Corner of said Government Lot 2; thence South 89 degrees 51 minutes 54 seconds East, bearings are based on the North American Datum of 1983, along the south line of said Government Lot 2 a distance of 734.18 feet to the west line of the East 100.00 feet of the West 834.18 feet; thence North 00 degrees 04 minutes 30 seconds West, along said west line a distance of 1014.98 feet to the point of beginning of the line to be described; thence North 63 degrees 58 minutes 32 seconds East, a distance of 111.21 feet to the east line of the West 834.18 feet of said Government Lot 2 and said line there terminates.

Said Parcel contains 2.4 acres, more or less, and is subject to all easements, restrictions, or reservations of record, if any.

- Indicates iron monument found
- Indicates iron monument set, marked RLS 42619

Orientation of this bearing system is the North American Datum of 1983.

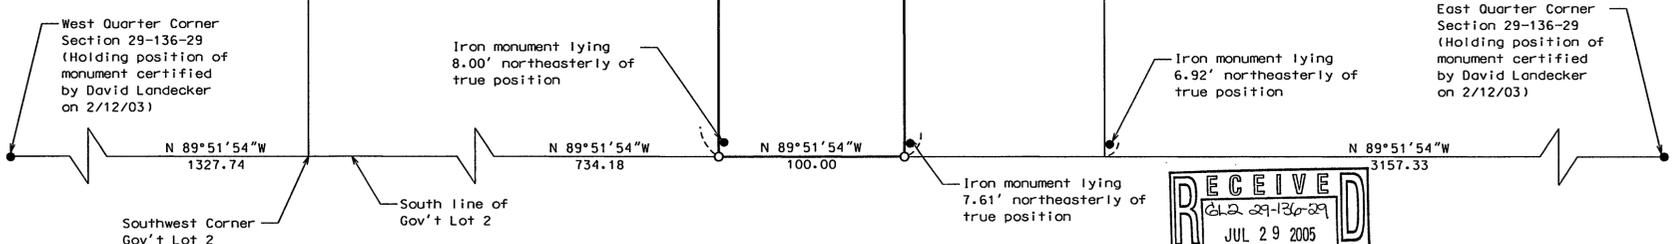

No.	Date	REVISIONS

Survey By: KM  
 Drawn By: KW  
 Checked By: JL

I HEREBY CERTIFY THAT THIS SURVEY REPORT WAS PREPARED BY ME OR UNDER MY DIRECT SUPERVISION AND THAT I AM A DULY REGISTERED LAND SURVEYOR UNDER THE LAWS OF THE STATE OF MINNESOTA.

Signature: *Jarrett M. Leas* Date: 7/22/05  
 Jarrett M. Leas, MN License No. 42619

**KRAMER · LEAS · DELEO**  
 LAND SURVEYING SERVICES

P.O. BOX 2030  
 St. Cloud, MN 56302-2030  
 (320) 259-1266

P.O. BOX 2687  
 Baxter, MN 56425-2687  
 (218) 829-8333

www.kidland.com

PROJECT NO. ANDEB0501

