


# Certificate of Survey

Part of the Northeast Quarter,  
Section 32, Township 136 North, Range 30 West,  
Cass County, Minnesota.

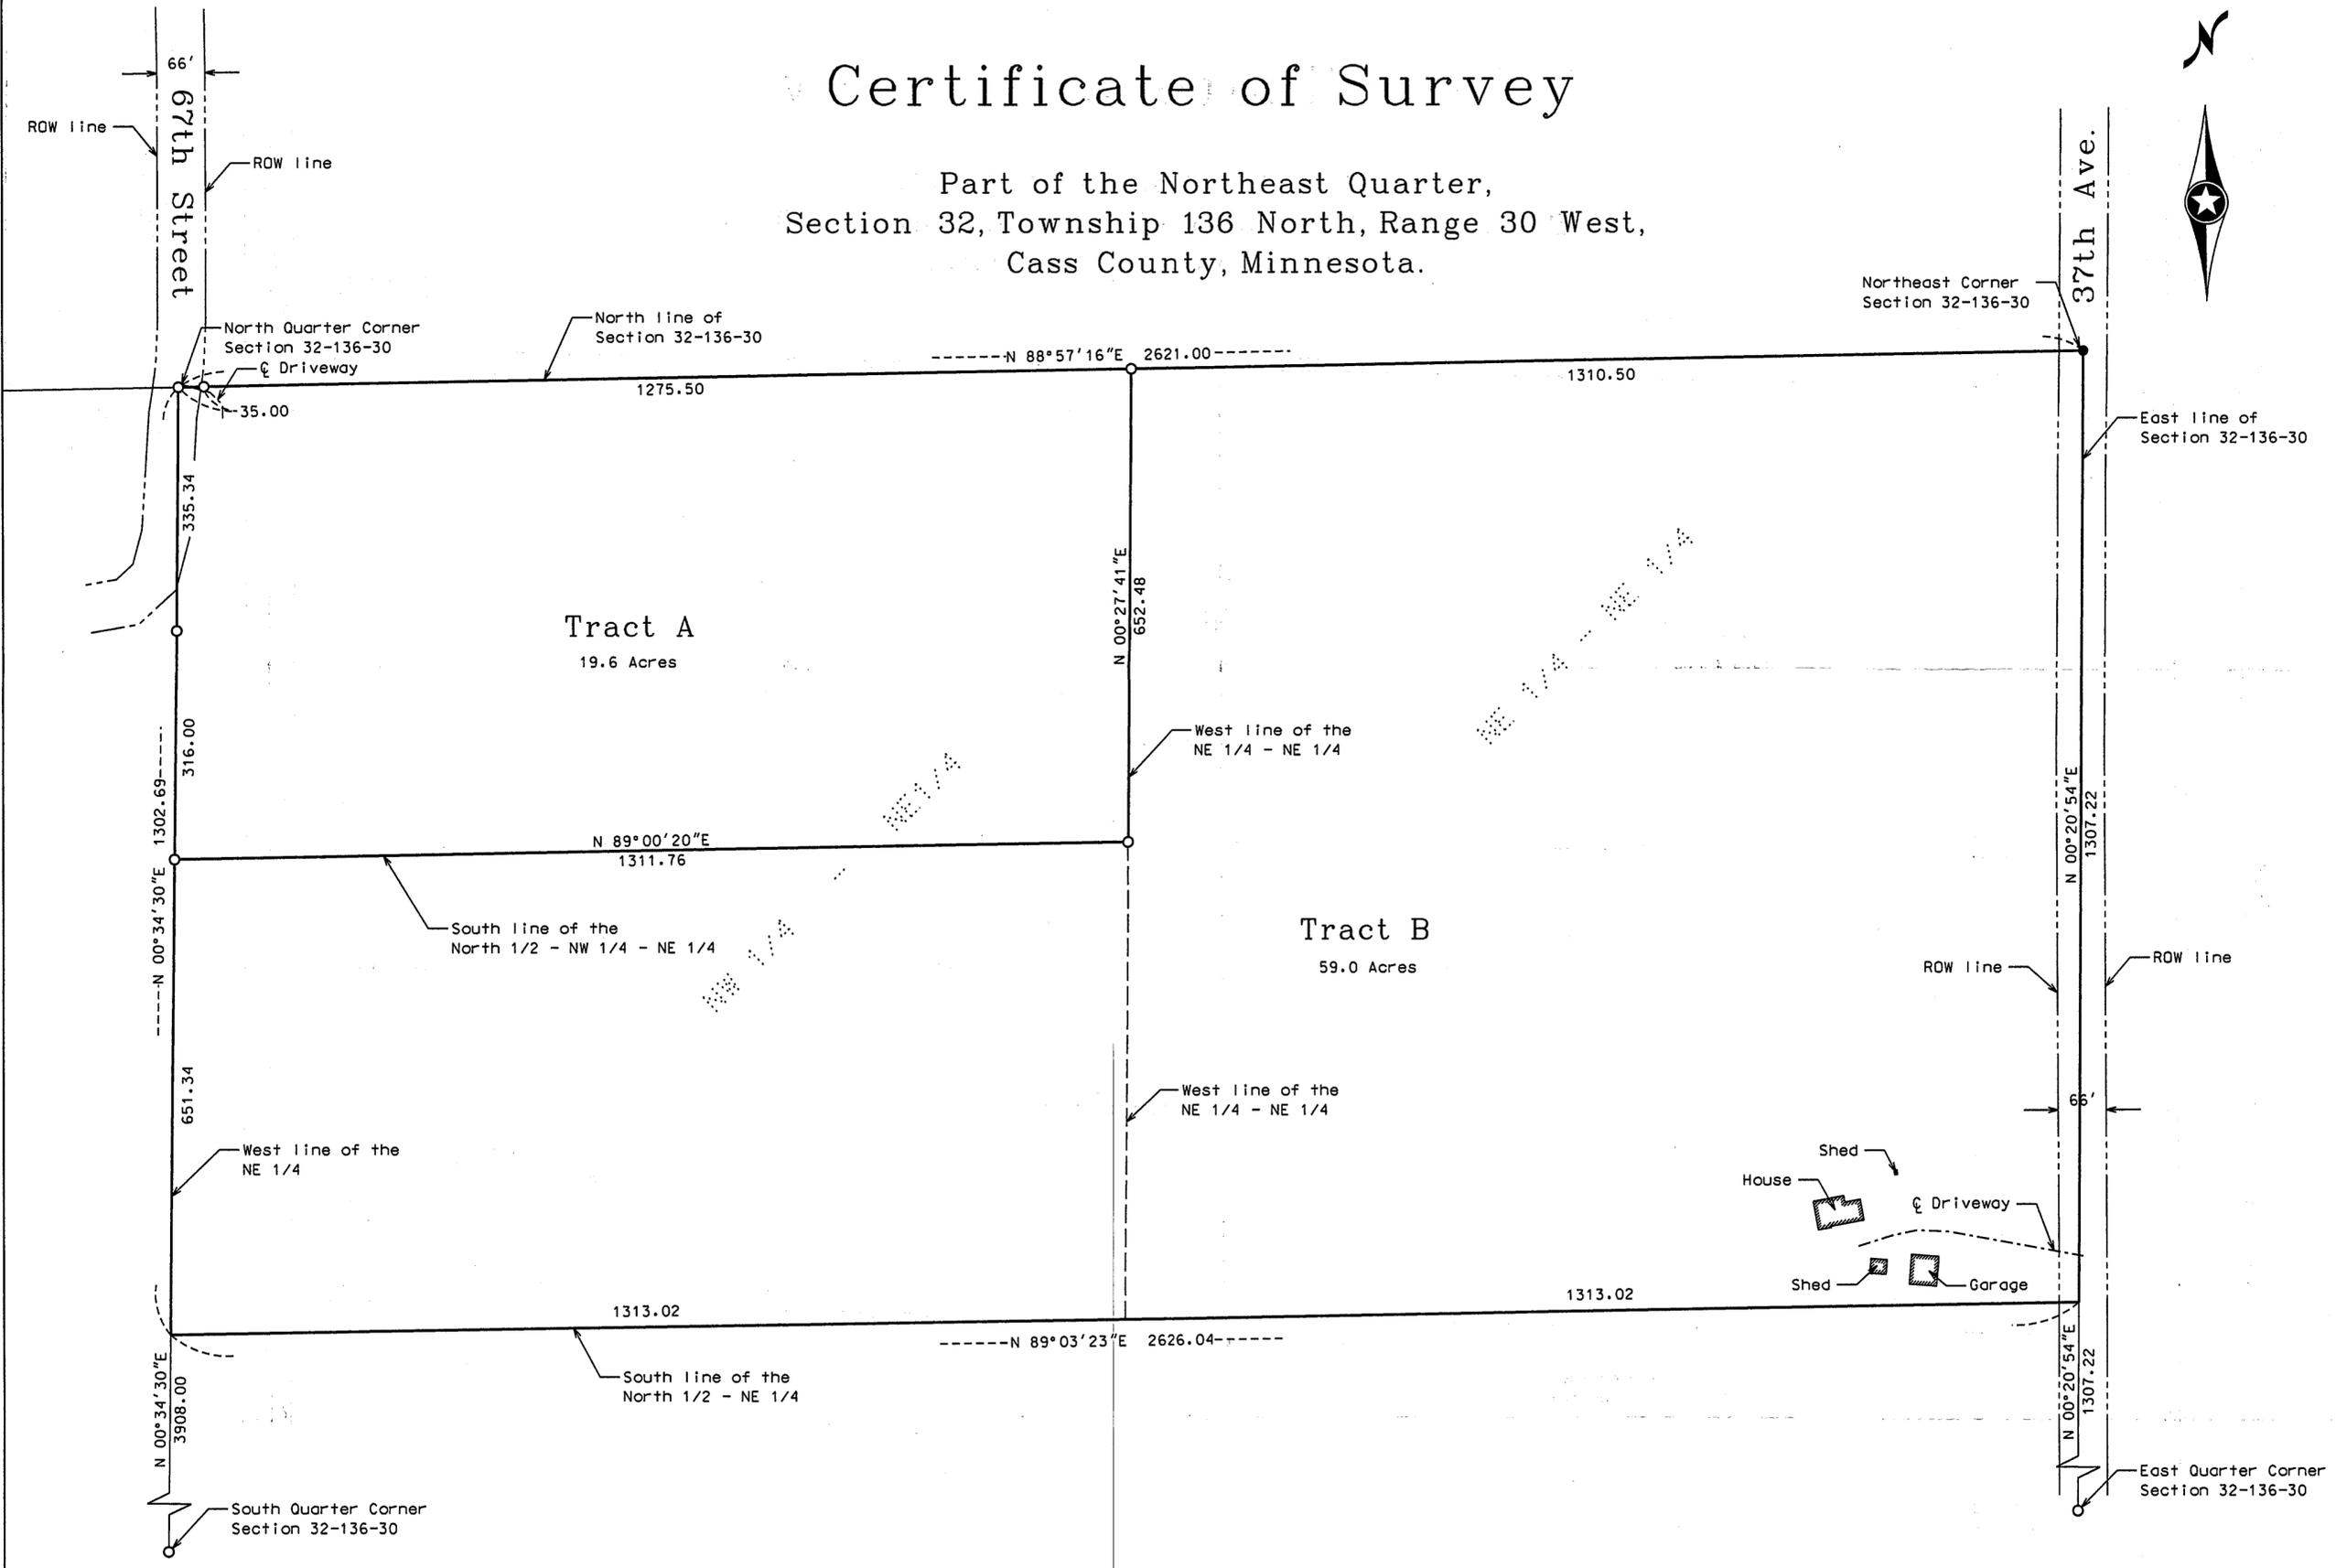

**Legal Description Tract A:**

The North Half of the Northwest Quarter of the Northeast Quarter of Section 32, Township 136 North, Range 30 West, Cass County, Minnesota.

Said parcel contains 19.6 acres, more or less, and is subject to all easements, restrictions, or reservations of record, if any.

**Legal Description Tract B:**

The North Half of the Northeast Quarter of Section 32, Township 136 North, Range 30 West, Cass County, Minnesota.


EXCEPT

The North Half of the Northwest Quarter of the Northeast Quarter of said Section 32.

Said parcel contains 59.0 acres, more or less, and is subject to all easements, restrictions, or reservations of record, if any.

- Indicates iron monument found
- Indicates iron monument set, marked RLS 42619

Orientation of this bearing system is the North American Datum of 1983.

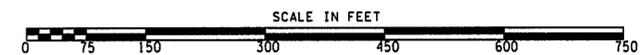

Survey By: MS	I HEREBY CERTIFY THAT THIS PLAN, SURVEY, OR REPORT WAS PREPARED BY ME OR UNDER MY DIRECT SUPERVISION AND THAT I AM A DULY REGISTERED LAND SURVEYOR UNDER THE LAWS OF THE STATE OF MINNESOTA.  Signature: <i>Jarrett M. Leas</i> Date: 7/11/05 Jarrett M. Leas, MN License No. 42619	<b>KRAMER · LEAS · DELEO</b> LAND SURVEYING SERVICES	
Drawn By: KW		P.O. BOX 2030 St. Cloud, MN 56302-2030 (320) 259-1266	P.O. BOX 2687 Baxter, MN 56425-2687 (218) 829-5333
Checked By: JL		www.kdiand.com	
PROJECT NO. ACKEM0501			