


Certificate of Survey

Government Lot 8,
Section 7, Township 137 North, Range 29 West,
Cass County, Minnesota.

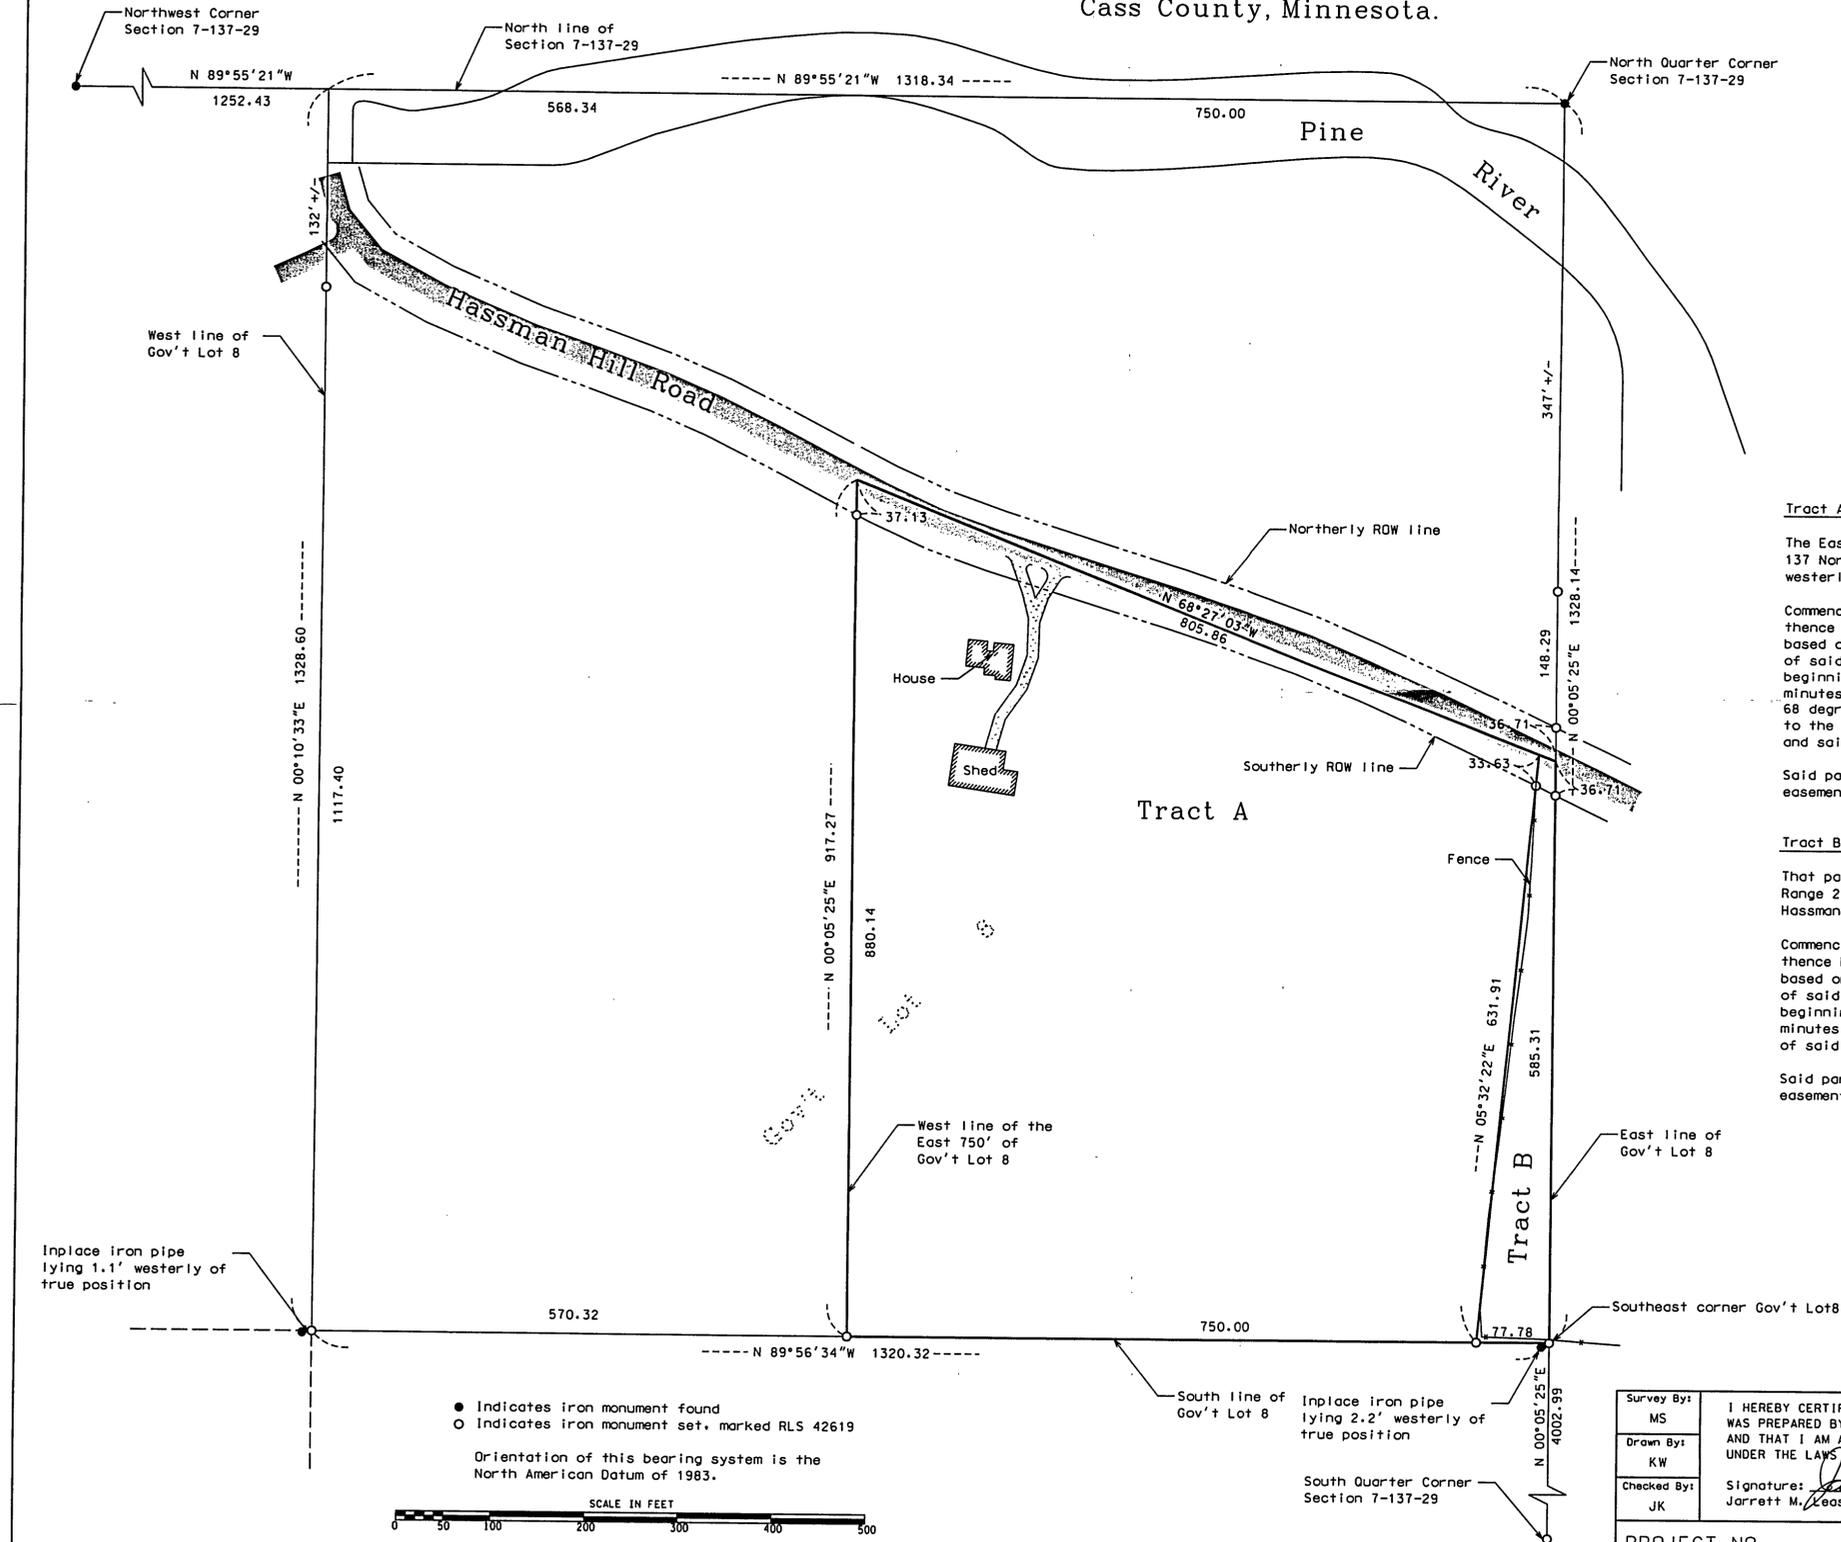

Tract A

The East 750.00 feet of Government Lot 8, Section 7, Township 137 North, Range 29 West, Cass County, Minnesota, lying westerly and southerly of the following described line:

Commencing at the Southeast Corner of said Government Lot 8; thence North 89 degrees 56 minutes 34 seconds West, bearings are based on the North American Datum of 1983, along the south line of said Government Lot 8 a distance of 77.78 to the point of beginning of the line to be described; thence North 05 degrees 32 minutes 22 seconds East, a distance of 631.91 feet; thence North 68 degrees 27 minutes 03 seconds West, a distance of 805.86 feet to the west line of the east 750.00 feet of said Government Lot 8 and said line there terminates.


Said parcel contains 13.3 acres, more or less, and is subject to all easements, restrictions, or reservations of record, if any.

Tract B

That part of Government Lot 8, Section 7, Township 137 North, Range 29 West, Cass County Minnesota, lying southerly of Hassman Hill Road and Easterly of the following described line:

Commencing at the Southeast Corner of said Government Lot 8; thence North 89 degrees 56 minutes 34 seconds West, bearings are based on the North American Datum of 1983, along the south line of said Government Lot 8 a distance of 77.78 to the point of beginning of the line to be described; thence North 05 degrees 32 minutes 22 seconds East, a distance of 631.91 feet to the centerline of said Hassman Hill Road and said line there terminates.

Said parcel contains 4.5 acres, more or less, and is subject to all easements, restrictions, or reservations of record, if any.

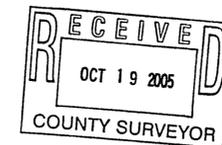

● Indicates iron monument found
○ Indicates iron monument set, marked RLS 42619
Orientation of this bearing system is the North American Datum of 1983.



Survey By: MS	I HEREBY CERTIFY THAT THIS PLAN, SURVEY, OR REPORT WAS PREPARED BY ME OR UNDER MY DIRECT SUPERVISION AND THAT I AM A DULY REGISTERED LAND SURVEYOR UNDER THE LAWS OF THE STATE OF MINNESOTA.
Drawn By: KW	
Checked By: JK	
Signature: <i>Jarrett M. Leas</i> Date: 6/8/05 Jarrett M. Leas, MN License No. 42619	

KRAMER · LEAS · DELEO
LAND SURVEYING SERVICES
P.O. BOX 2030 St. Cloud, MN 56302-2030 (320) 259-1266
P.O. BOX 2687 Baxter, MN 56425-2687 (218) 829-5333
www.kdlad.com

PROJECT NO.