

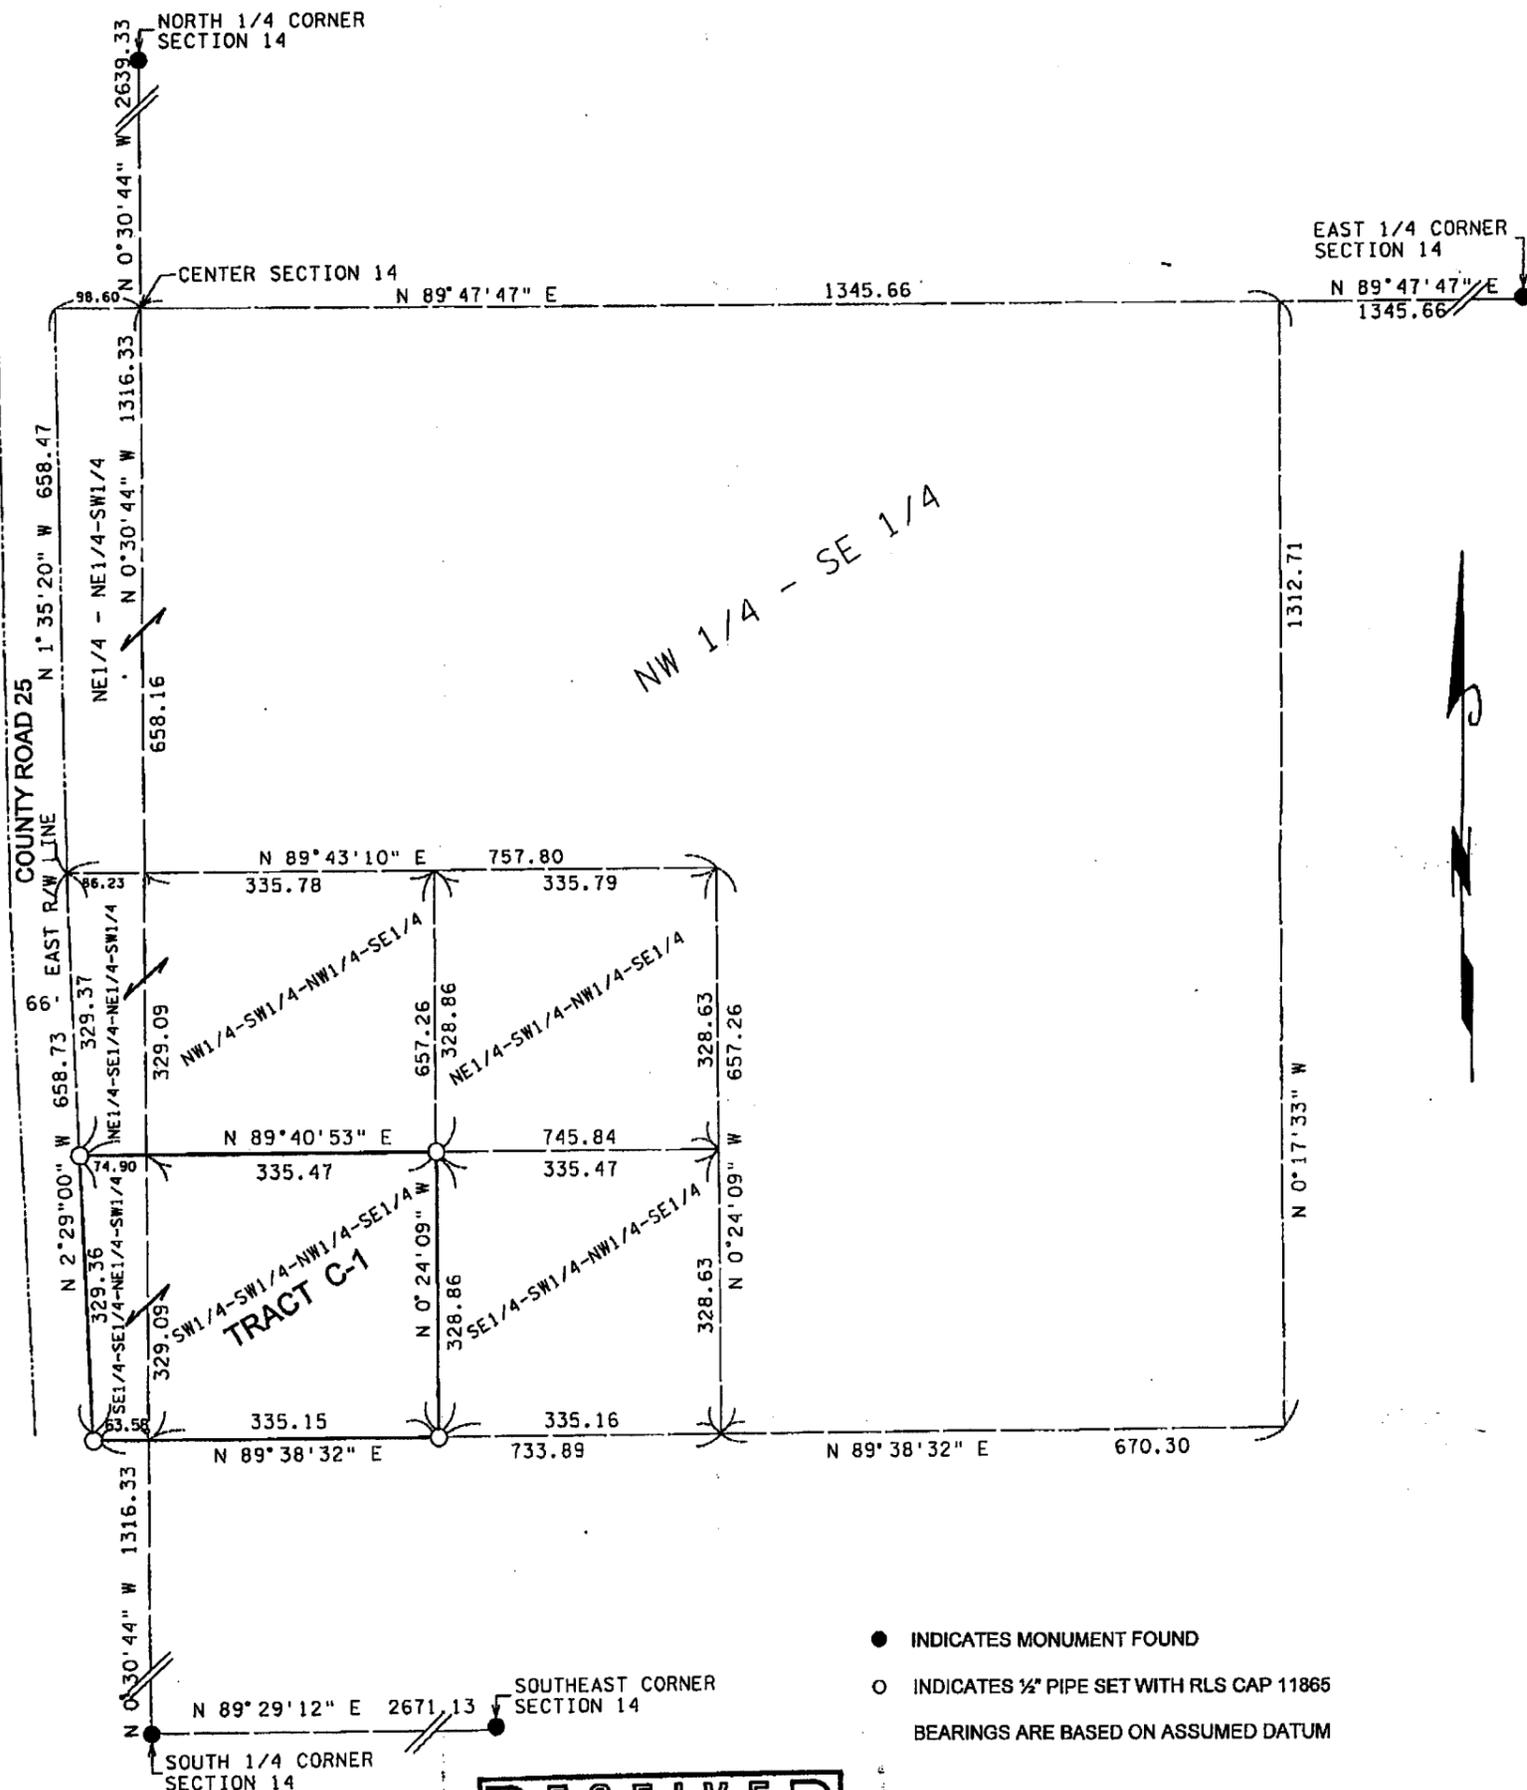


# CERTIFICATE OF SURVEY

**TRACT C-1:** The Southwest Quarter of the Southwest Quarter of the Northwest Quarter of the Southeast Quarter of Section 14, Township 137 North, Range 31 West, Cass County, Minnesota. AND that part of the Southeast Quarter of the Southeast Quarter of the Northeast Quarter of the Southwest Quarter of said Section 14 lying east of County Road 24, (also known as County Road 25).

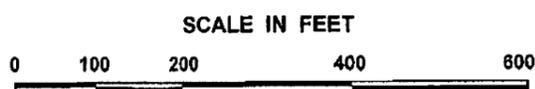

- INDICATES MONUMENT FOUND
  - INDICATES 1/2" PIPE SET WITH RLS CAP 11865
- BEARINGS ARE BASED ON ASSUMED DATUM

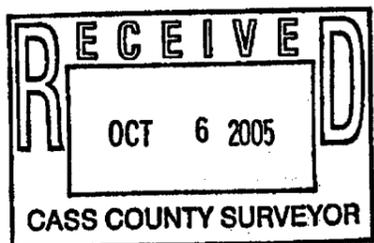

I hereby certify that this survey, plan, or report was prepared by me or under my direct supervision, and that I am a duly LICENSED LAND SURVEYOR under the laws of the State of Minnesota.

Date 10/3/2005 James W. Nielsen  
Licensed Land Surveyor  
Minnesota License No. 11865