


CERTIFICATE OF SURVEY

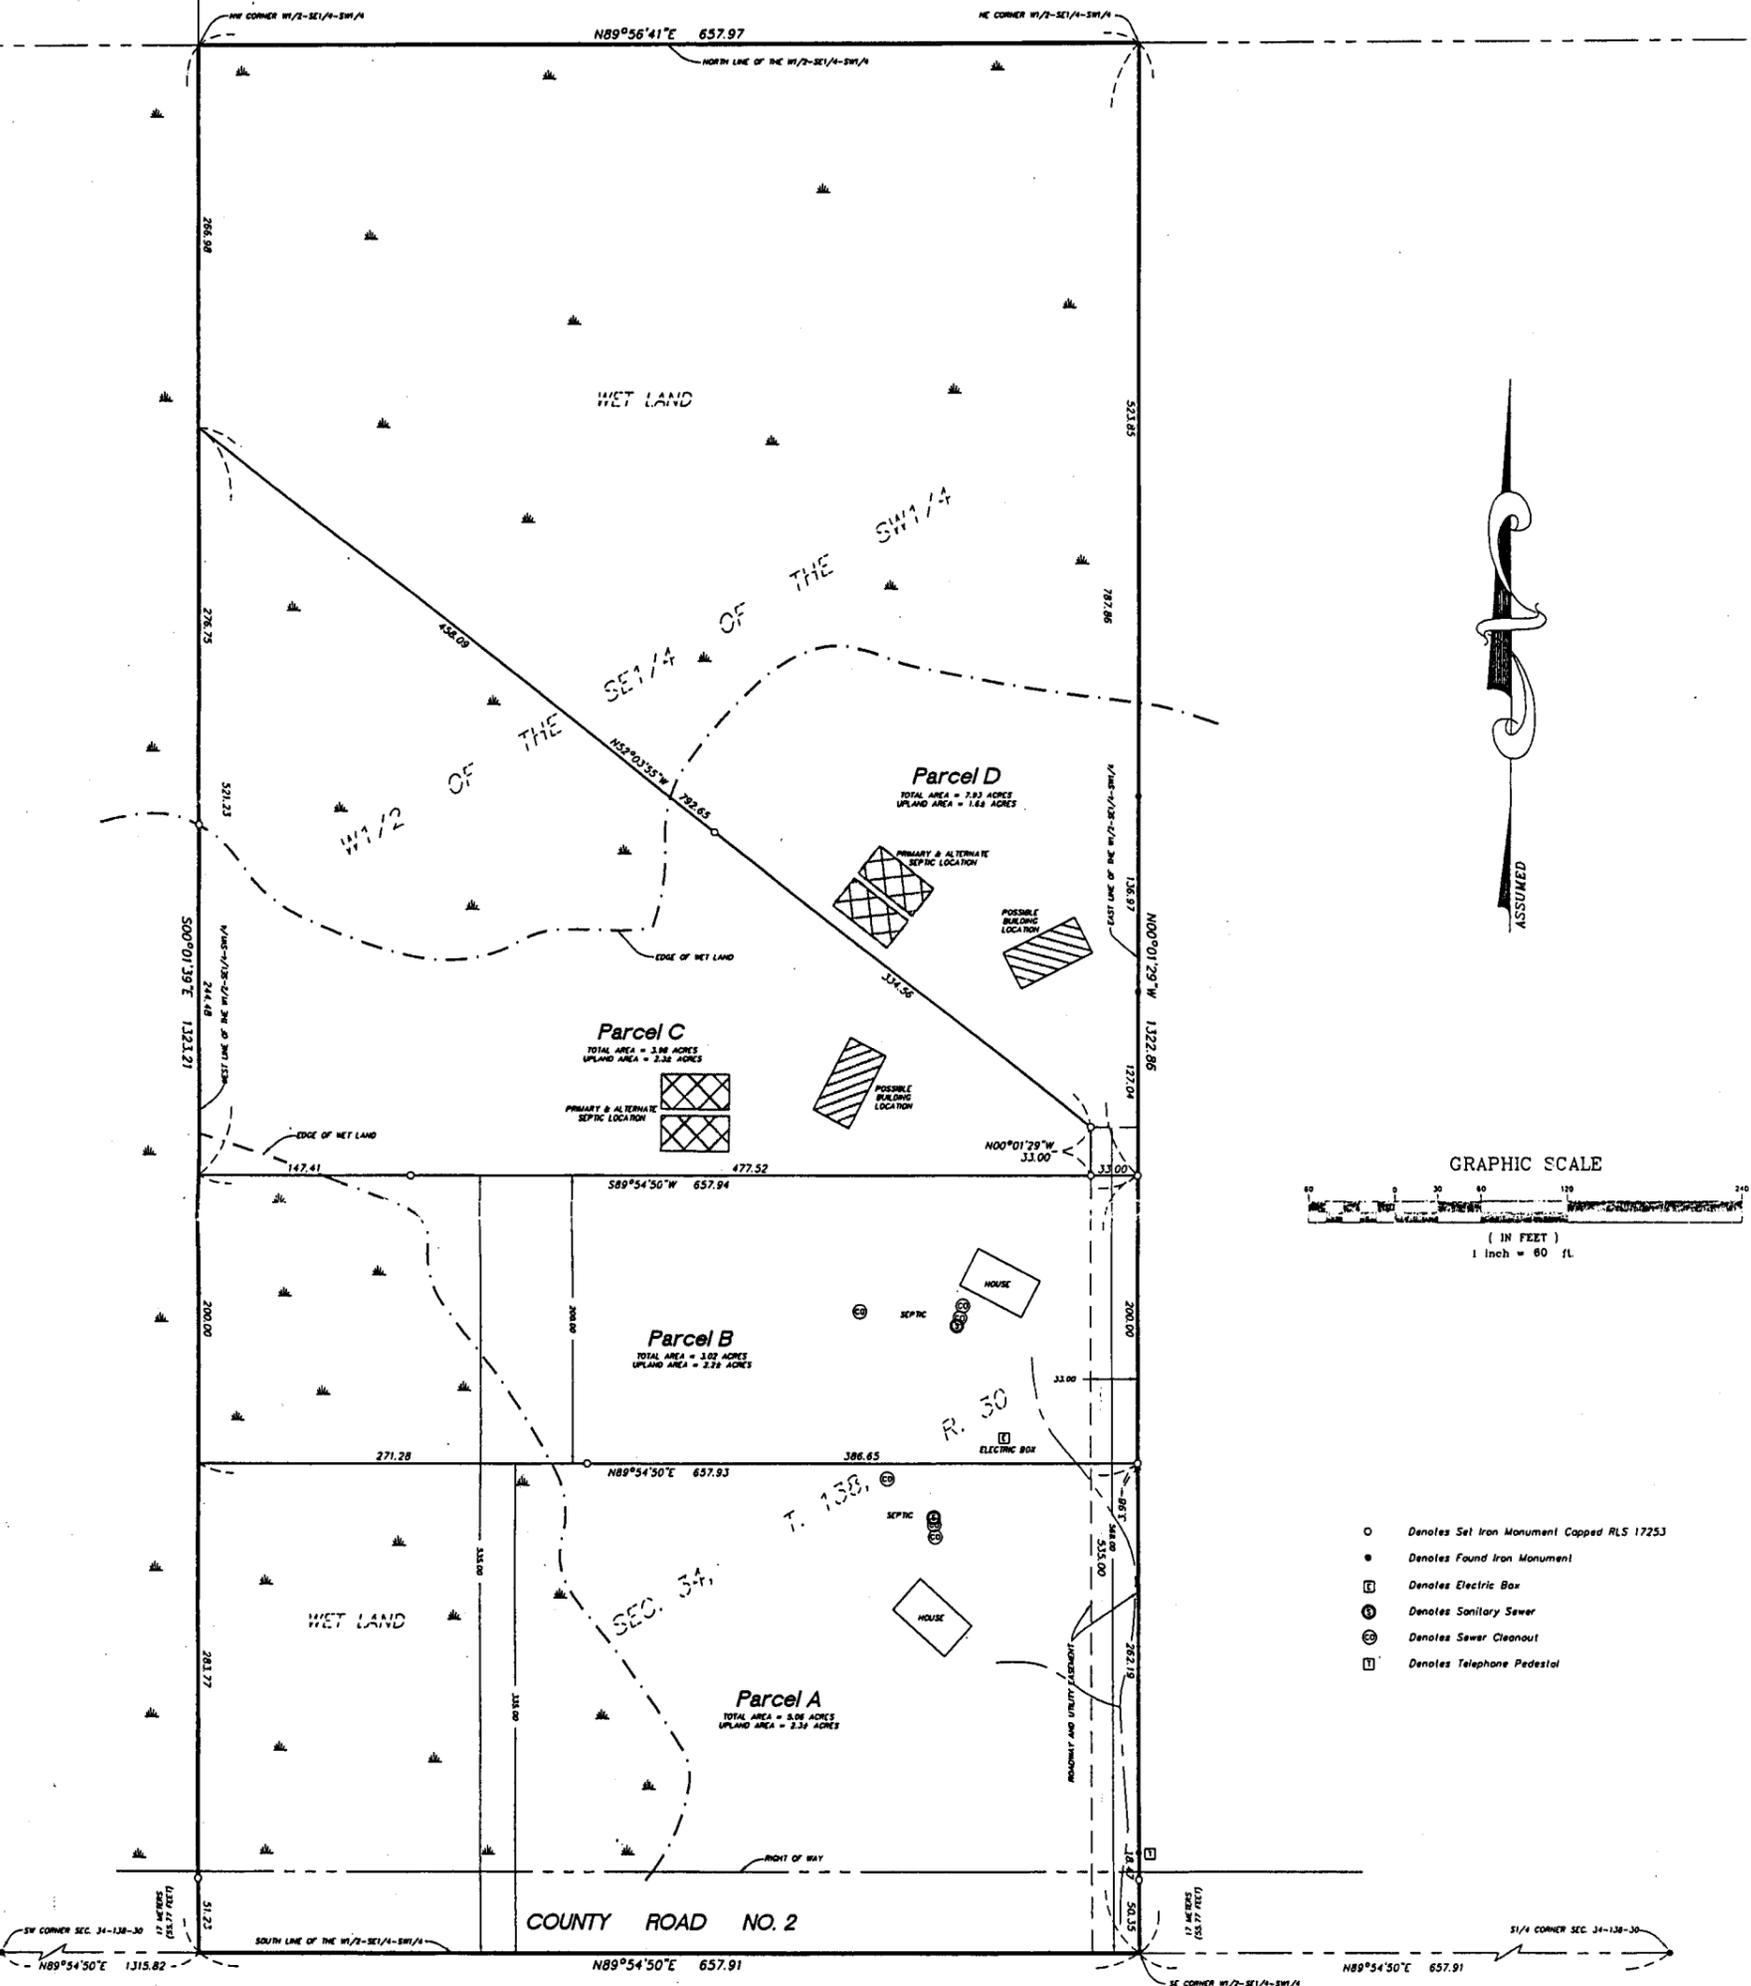

LEGAL DESCRIPTION: PARCEL A
 The South 335.00 feet of the West Half of the Southeast Quarter of the Southwest Quarter of Section 34, Township 138 North, Range 30 West, Cass County, Minnesota, Subject to right of way for County Road No. 2 and subject to roadway and utility easement over the East 33.00 feet thereof and subject to easements, reservations and restrictions of record, if any.

LEGAL DESCRIPTION: PARCEL B
 The North 200.00 feet of the South 535.00 feet of the West Half of the Southeast Quarter of the Southwest Quarter of Section 34, Township 138 North, Range 30 West, Cass County, Minnesota, TOGETHER WITH AND SUBJECT TO roadway and utility easement over the East 33.00 feet of the South 535.00 feet thereof. Subject to easements, reservations and restrictions of record, if any.

LEGAL DESCRIPTION: PARCEL C
 That part of the West Half of the Southeast Quarter of the Southwest Quarter of Section 34, Township 138 North, Range 30 West, Cass County, Minnesota described as follows: Commencing at the southeast corner of said West Half of the Southeast Quarter of the Southwest Quarter; thence North 00 degrees 01 minute 29 seconds West, 535.00 feet, assumed bearing along the east line of said West Half of the Southeast Quarter of the Southwest Quarter to the north line of the South 535.00 feet thereof; thence South 89 degrees 54 minutes 50 seconds West, 33.00 feet, along said north line to the west line of the East 33.00 feet of said West Half of the Southeast Quarter of the Southwest Quarter to the point of beginning of the tract of land to be described; thence North 00 degrees 01 minute 29 seconds West, 33.00 feet to the north line of the South 568.00 feet of said West Half of the Southeast Quarter of the Southwest Quarter; thence North 52 degrees 03 minutes 55 seconds West, 792.65 feet to the west line of said West Half of the Southeast Quarter of the Southwest Quarter; thence South 00 degrees 01 minute 39 seconds East, 521.23 feet, along said west line to said north line of the South 535.00 feet of said West Half of the Southeast Quarter of the Southwest Quarter; thence Easterly along said north line to the point of beginning. TOGETHER WITH a 33.00 foot easement for roadway and utility purposes over, under and across the East 33.00 feet of the South 568.00 feet of said West Half of the Southeast Quarter of the Southwest Quarter. Subject to easements, reservations and restrictions of record, if any.

LEGAL DESCRIPTION: PARCEL D
 That part of the West Half of the Southeast Quarter of the Southwest Quarter of Section 34, Township 138 North, Range 30 West, Cass County, Minnesota described as follows: Commencing at the southeast corner of said West Half of the Southeast Quarter of the Southwest Quarter; thence North 00 degrees 01 minute 29 seconds West, 535.00 feet, assumed bearing along the east line of said West Half of the Southeast Quarter of the Southwest Quarter to the north line of the South 535.00 feet thereof, to the point of beginning of the tract of land to be described; thence South 89 degrees 54 minutes 50 seconds West, 33.00 feet, along said north line to the west line of the East 33.00 feet of said West Half of the Southeast Quarter of the Southwest Quarter; thence North 00 degrees 01 minute 29 seconds West, 266.98 feet, along said west line to the northwest corner of said West Half of the Southeast Quarter of the Southwest Quarter; thence North 89 degrees 56 minutes 41 seconds East, 657.97 feet, along the north line of said West Half of the Southeast Quarter of the Southwest Quarter to the northeast corner thereof; thence South 00 degrees 01 minute 29 seconds East, 787.85 feet, along said east line of the West Half of the Southeast Quarter of the Southwest Quarter to the point of beginning. TOGETHER WITH AND SUBJECT TO a 33.00 foot easement for roadway and utility purposes over, under and across the East 33.00 feet of the South 568.00 feet of said West Half of the Southeast Quarter of the Southwest Quarter. Subject to easements, reservations and restrictions of record, if any.