



# CERTIFICATE OF SURVEY

THE SOUTHEAST QUARTER OF THE NORTHWEST QUARTER OF SECTION 3,  
TOWNSHIP 137 NORTH, RANGE 31 WEST, CASS COUNTY MINNESOTA

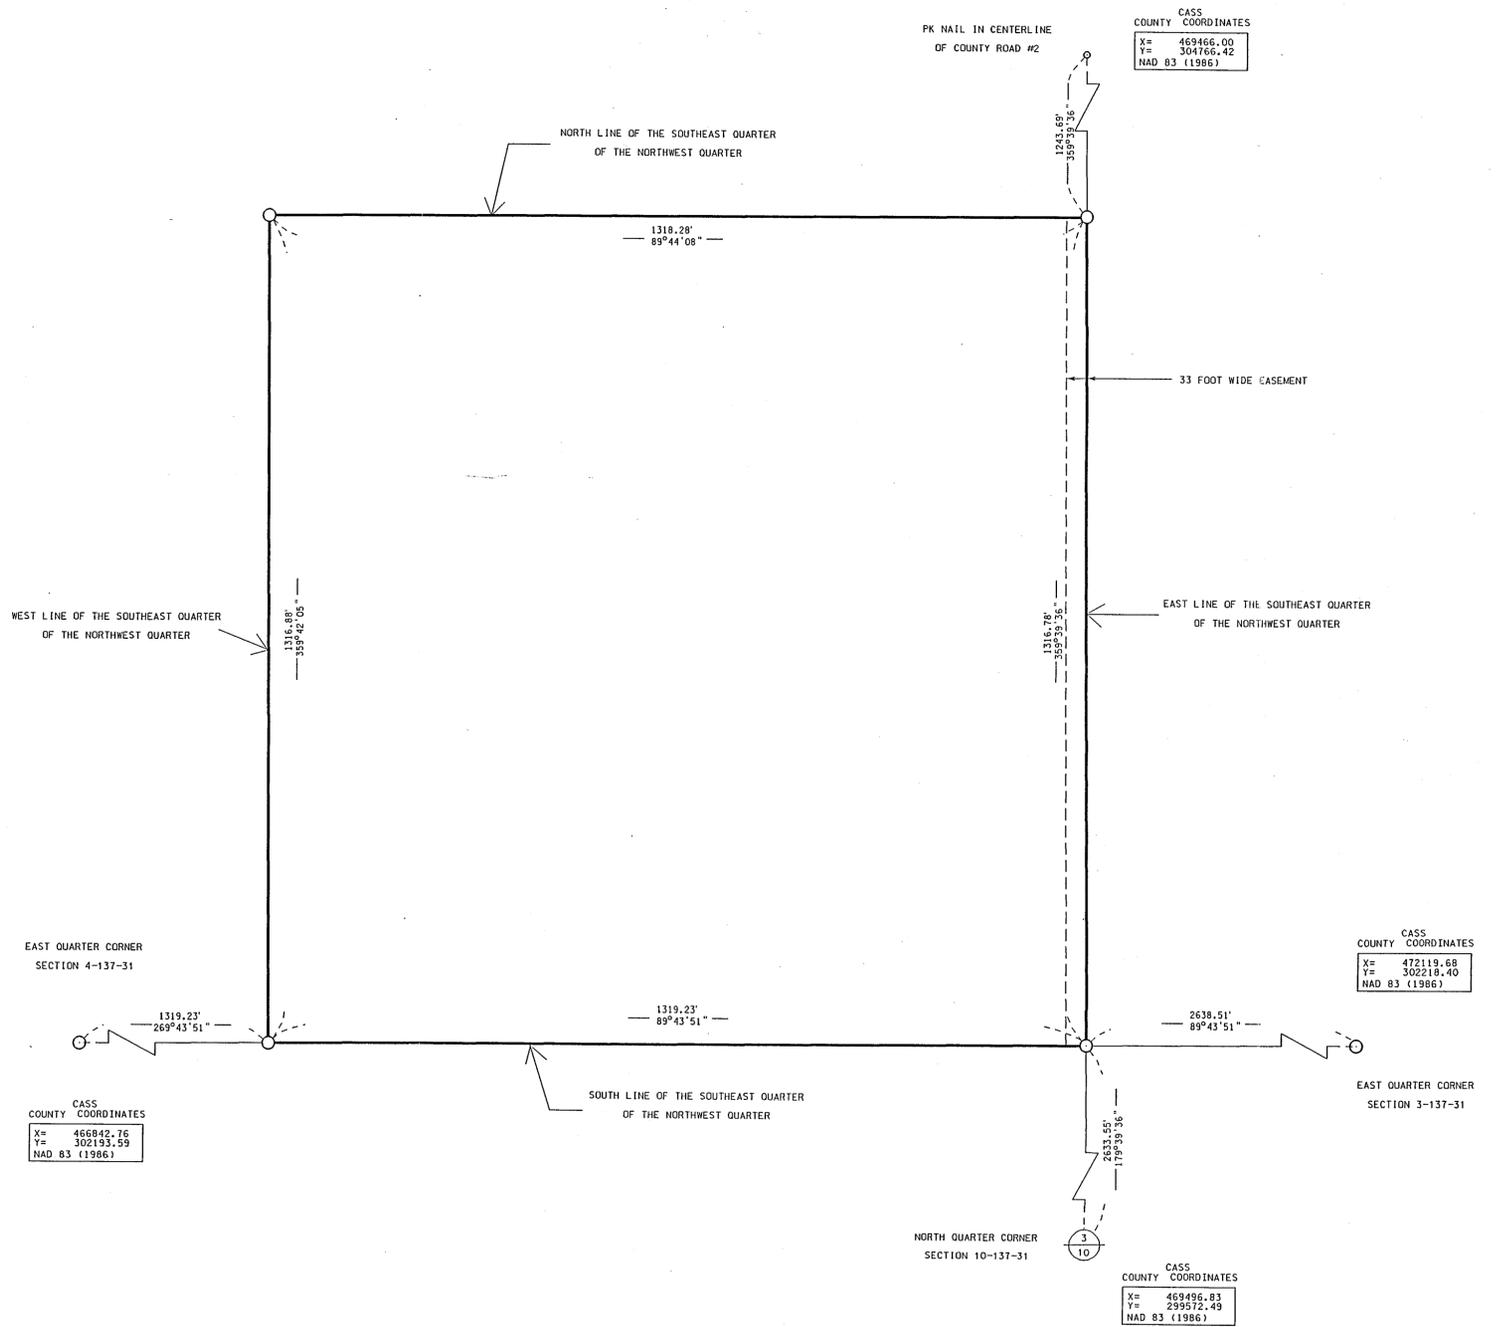

ORIENTATION OF THIS BEARING SYSTEM IS THE  
NORTH AMERICAN DATUM OF 1983  
1986 ADJUSTMENT  
CASS SOUTH COORDINATES

- IRON MONUMENT SET, MARKED R.L.S. 40343
- PK NAIL SET IN PAVED ROAD

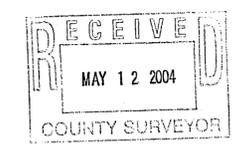

I HEREBY CERTIFY THAT THIS SURVEY WAS PREPARED  
BY ME OR UNDER MY DIRECT SUPERVISION, AND THAT  
I AM A DULY REGISTERED LAND SURVEYOR UNDER THE  
LAWS OF THE STATE OF MINNESOTA.

*Kevin J. Metz* 4-13-2004  
KEVIN J. METZ, LAND SURVEYOR  
MINNESOTA REGISTRATION NO. 40343