


CERTIFICATE OF SURVEY

PART OF GOVERNMENT LOT 9,
SECTION 4, TOWNSHIP 139 NORTH, RANGE 29 WEST,
CASS COUNTY, MINNESOTA

LONG LAKE

Recreational Development Classification

ORDINARY HIGH WATER ELEVATION = 1335.6' (MN/DNR)

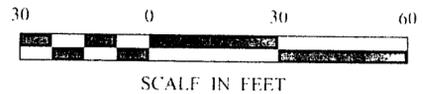


- DENOTES MONUMENT FOUND
- DENOTES IRON MONUMENT SET MARKED BY LICENSE No 21367
- * DENOTES EXISTING SEPTIC CLEANOUT

ORIENTATION OF THIS BEARING SYSTEM IS BASED ON THE WEST LINE OF GOVERNMENT LOT 9 TO HAVE AN ASSUMED BEARING OF N 1°28'40" E.

FISCHER TRACT

That part of Government Lot 9, Section 4, Township 139 North, Range 29 West, Cass County, Minnesota, described as follows: Commencing at the Southwest corner of said Government Lot 9; thence North 1 degree 28 minutes 40 seconds East, assumed bearing along the west line thereof 33.00 feet; thence South 87 degrees 45 minutes 16 seconds East, parallel to the south line of said Government Lot 9 a distance of 760.00 feet to the point of beginning of the tract to be herein described, thence continuing South 87 degrees 45 minutes 16 seconds East 90.00 feet; thence North 1 degree 14 minutes 16 seconds West 338 feet, more or less, to the shoreline of Long Lake; thence westerly along said shoreline to the intersection with a line which bears North 2 degrees 12 minutes 44 seconds East from the point of beginning, thence South 2 degrees 12 minutes 44 seconds West 317 feet, more or less, to the point of beginning.

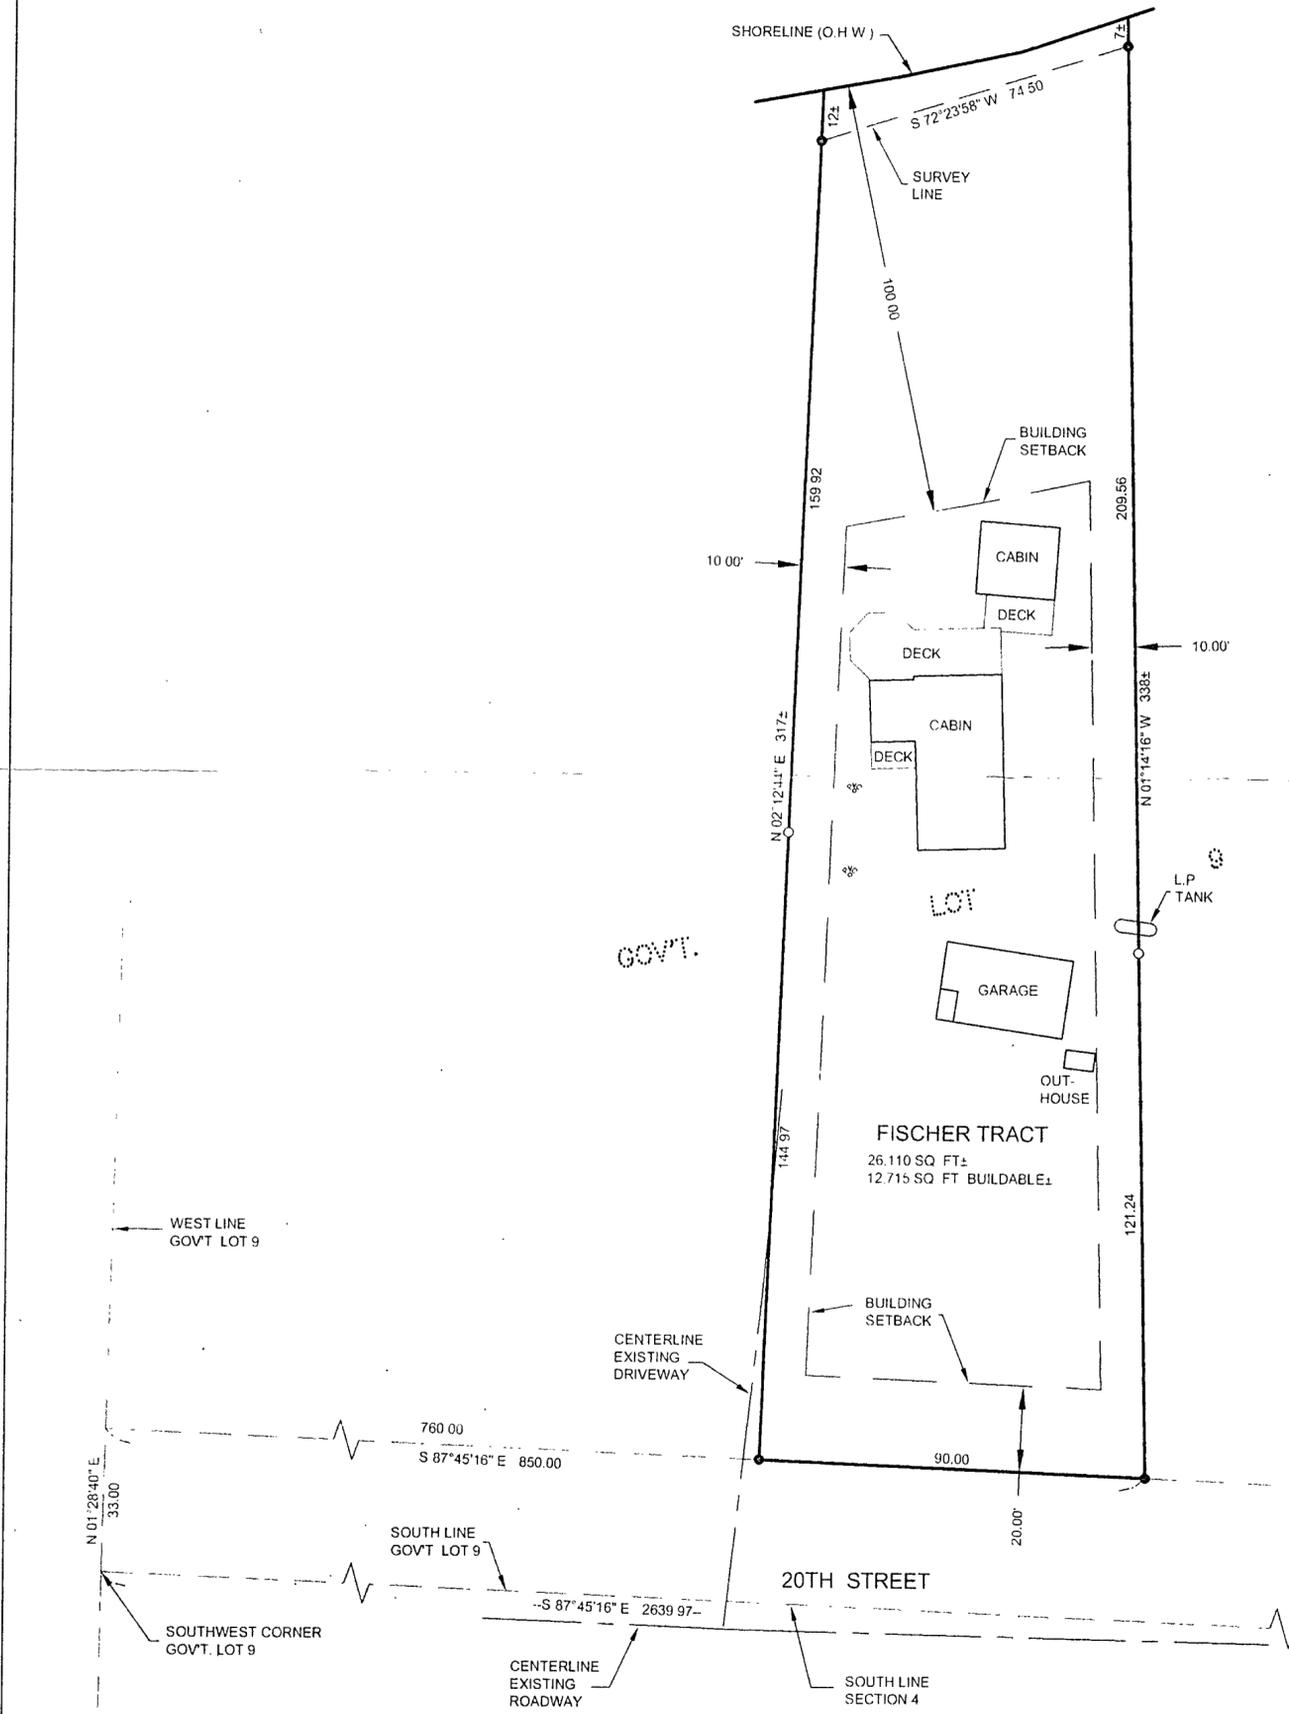

SHEET 1 OF 1	CERTIFICATE OF SURVEY		PROJ. MGR DRG	COMPUTER 052235	DATE 9/20/05	REVISIONS		I HEREBY CERTIFY THAT THIS SURVEY, PLAN, SPECIFICATION OR REPORT WAS PREPARED BY ME, OR UNDER MY CLOSE PERSONAL SUPERVISION AND THAT I AM A LICENSED PROFESSIONAL ENGINEER, LAND SURVEYOR, IN THE STATE OF MINNESOTA. TERRY FREEMAN DATE 9/20/05 LIC NO 21267	Landecker & Associates, Inc. Engineering • Surveying • Planning W.B. MN 8484 1144 218-547129 P.O. 218-547-2272	
	ROBIN FISCHER 29626 131ST NW PRINCETON, MN 55371		CHECKED BY TLF	FIELD BOOK BOOK 243 PG 1	SCALE HOR: 1"=30'	DATE	DESCRIPTION			
			DRAWN BY TRJ	FILE NO. 052235	VERT NONE					