


# CERTIFICATE OF SURVEY

### LEGAL DESCRIPTION:

That part of the Northwest Quarter of Section 11, Township 139 North, Range 29 West, Cass County, Minnesota described as follows: Commencing at the northwest corner of said Section 11; thence South 00 degrees 00 minutes 00 seconds East assumed bearing along the west line of said Northwest Quarter, 1159.59 feet to the point of beginning of the parcel to be described; thence North 90 degrees 00 minutes 00 seconds East, 810.23 feet; thence South 00 degrees 00 minutes 00 seconds West, 444.00 feet; thence South 76 degrees 40 minutes 31 seconds West, 832.65 feet to the west line of said Northwest Quarter; thence North 00 degrees 00 minutes 00 seconds West, 635.90 feet along said west line to the point of beginning. Subject to right of way for State Highway No. 84, and subject to easements, reservations and restrictions of record, if any.

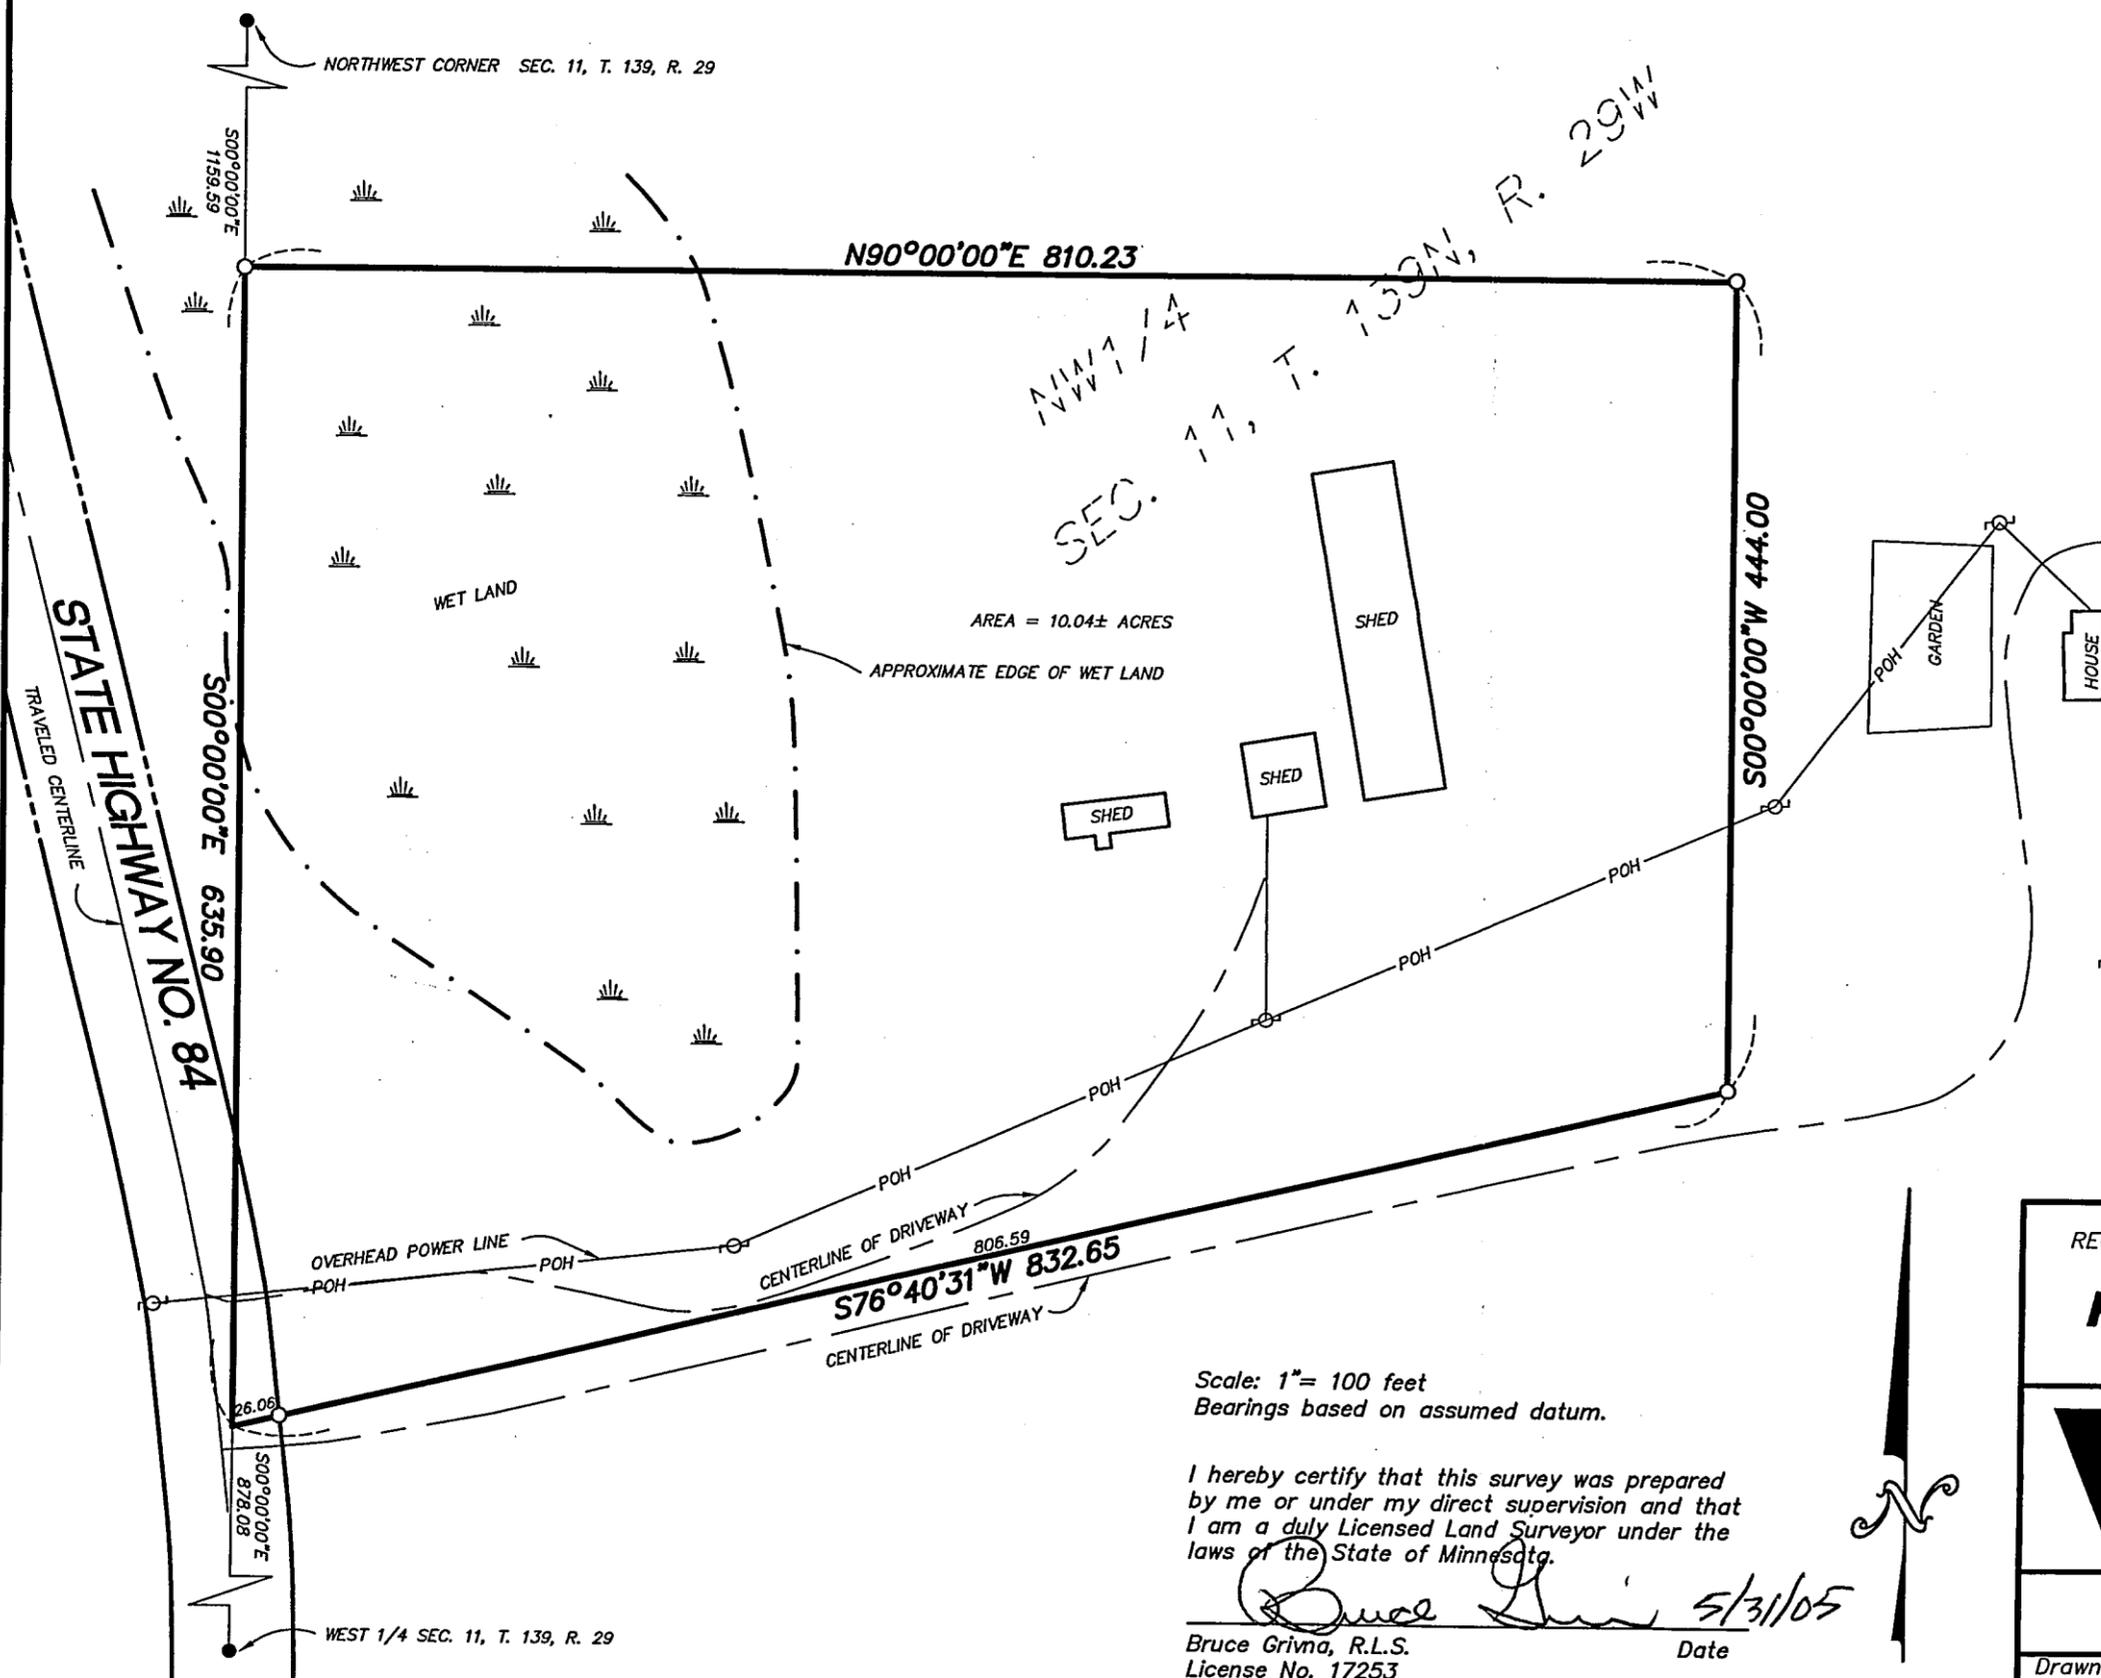

- DENOTES SET 1/2" PIPE CAPPED R.L.S. 17253
- DENOTES FOUND IRON MONUMENT
- ⊕ DENOTES POWER POLE

Scale: 1" = 100 feet  
Bearings based on assumed datum.

I hereby certify that this survey was prepared by me or under my direct supervision and that I am a duly Licensed Land Surveyor under the laws of the State of Minnesota.

*Bruce Grima* 5/31/05  
Bruce Grima, R.L.S. License No. 17253 Date

|   |          |          |
|---|----------|----------|
| REQUESTED BY:   |          |          |
| <b>Roland Kruckow</b>   |          |          |
|  <b>Westwood Professional Services, Inc.</b><br>411 Laurel Street<br>Brainerd, MN 56401<br>Phone: 218-829-1751 Fax: 218-829-4733 |          |          |
| Drawn by:   | Date:    | Job No:  |
| PDH   | 05/27/05 | 20057610 |