


CERTIFICATE OF SURVEY

PL 0500178

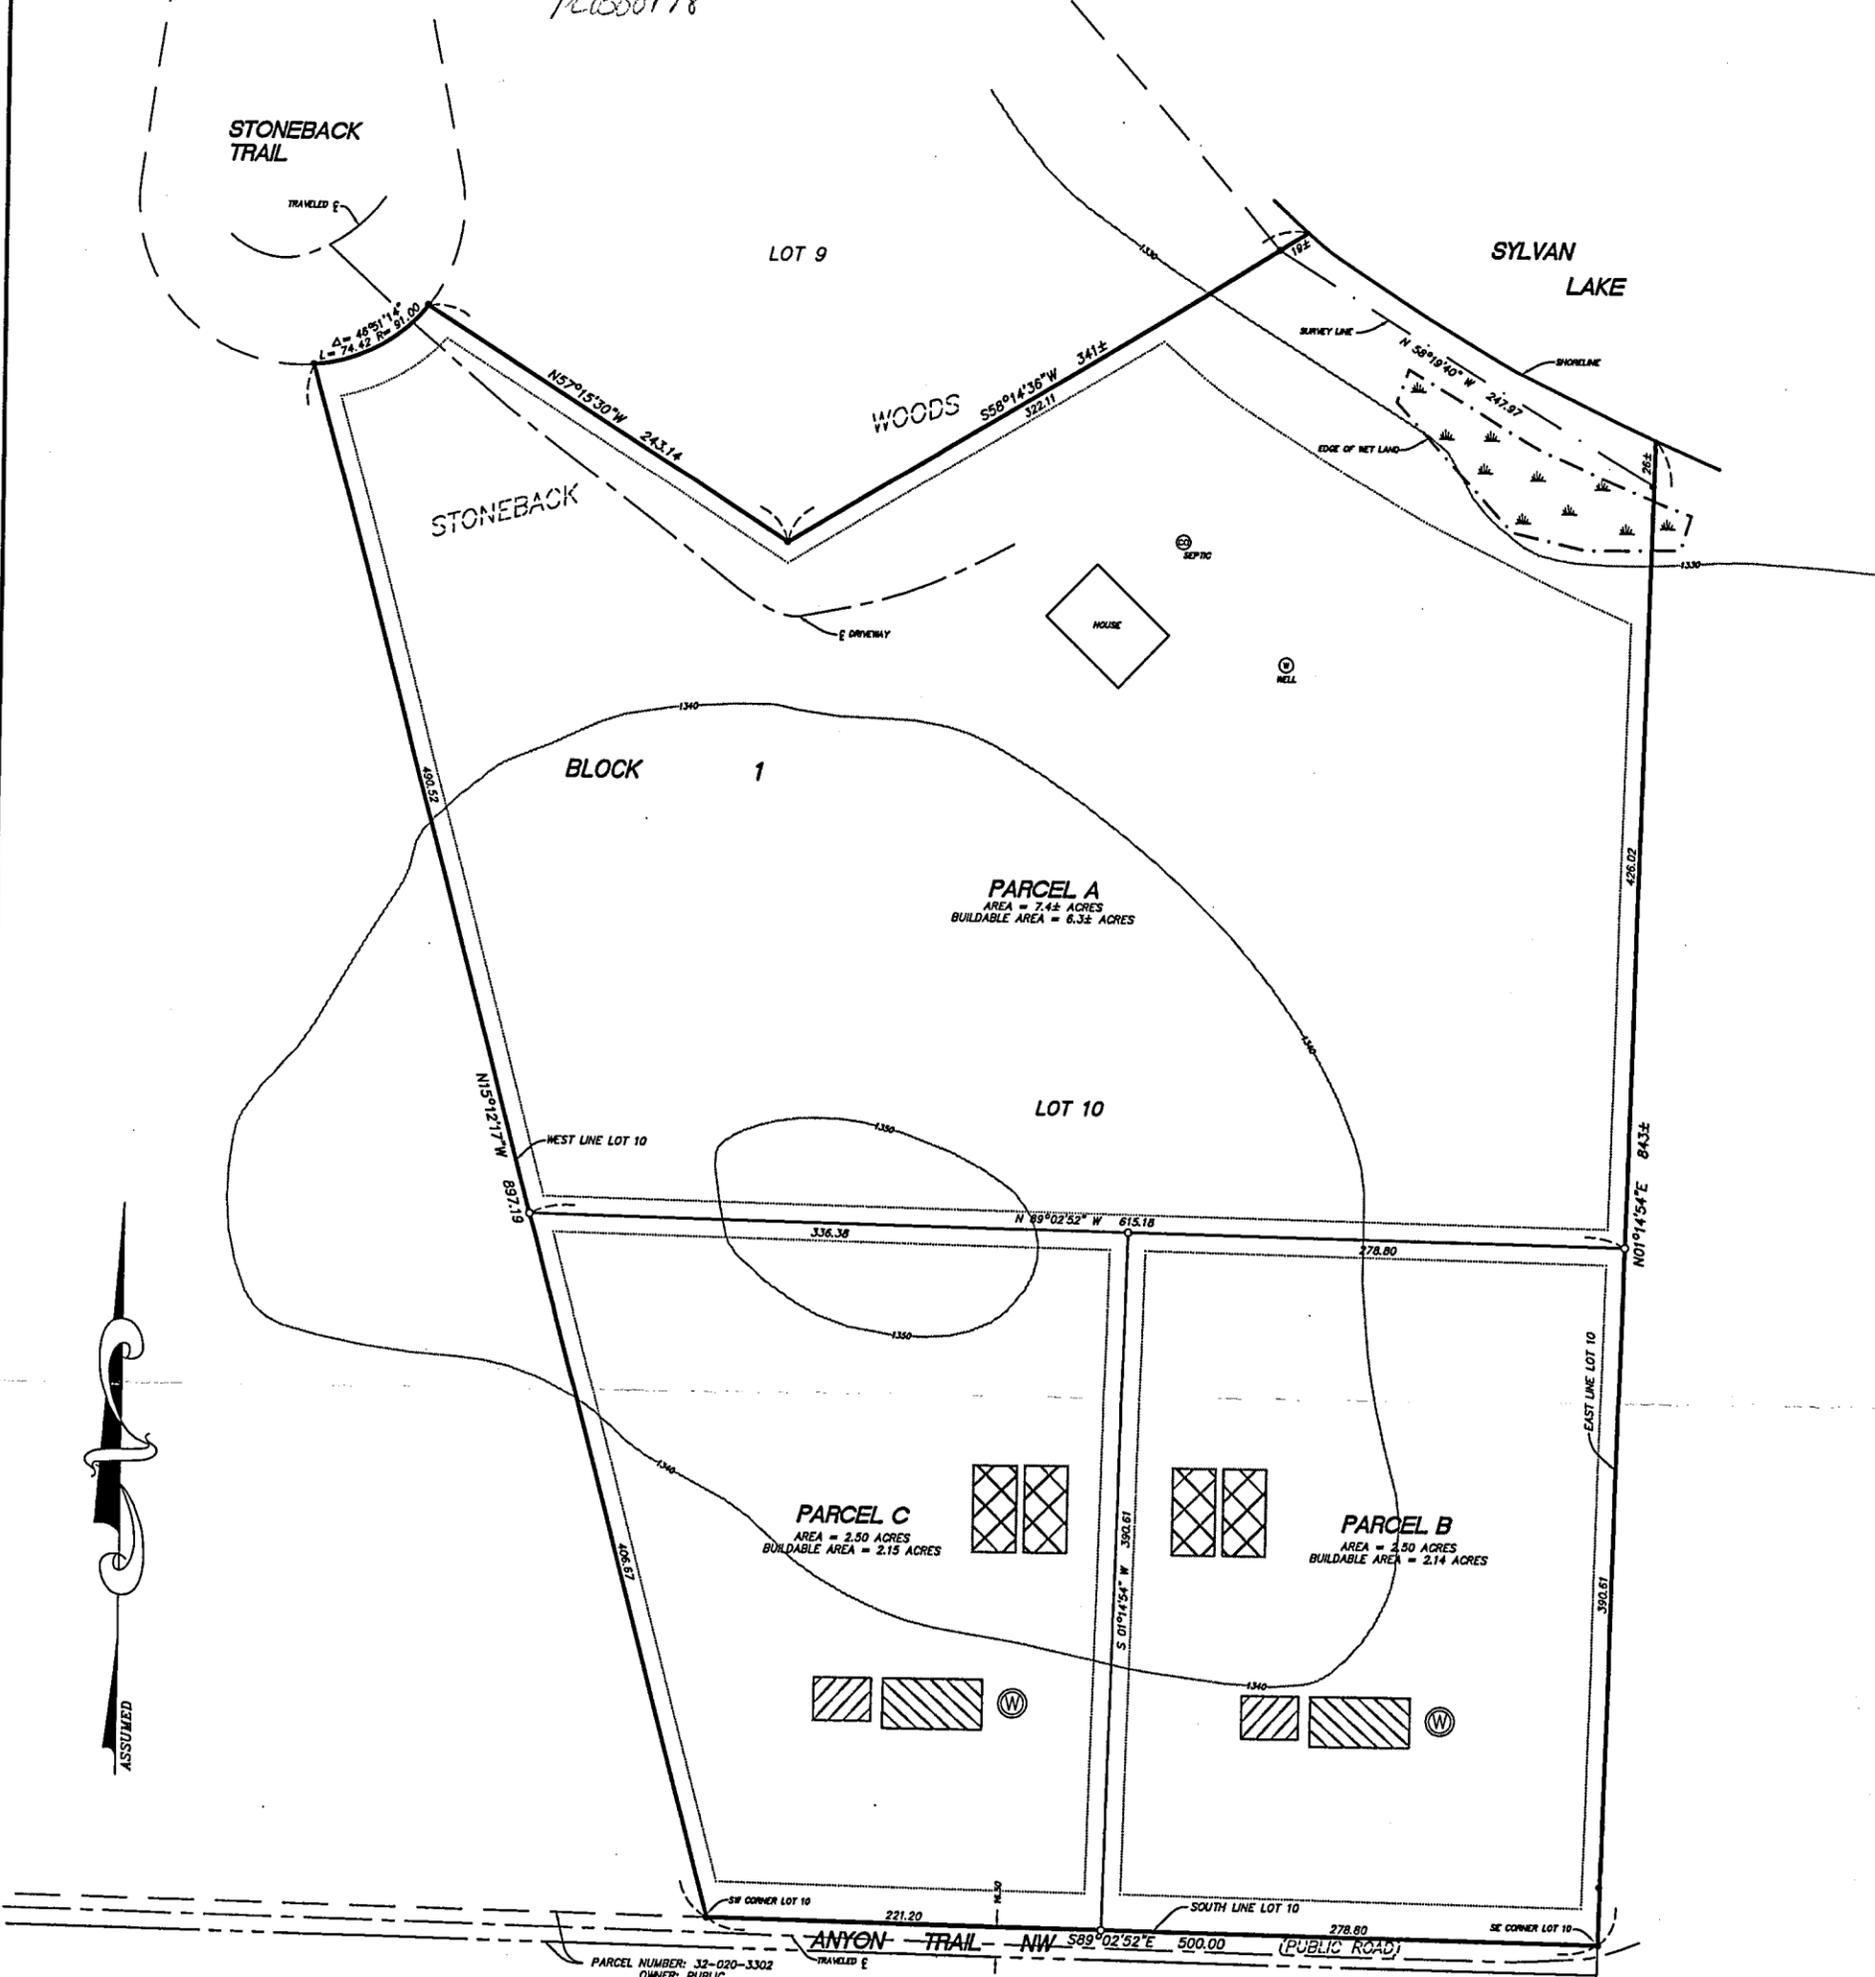

LEGAL DESCRIPTION: PARCEL A

That part of Lot 10, Block 1, STONEBACK WOODS, according to the recorded plat thereof, Cass County, Minnesota lying northerly of the following described line: Commencing at the southeast corner of said Lot 10; thence North 01 degree 14 minutes 54 seconds East, 390.61 feet, assumed bearing along the east line of said Lot 10 to the point of beginning of the line to be described; thence North 89 degrees 02 minutes 52 seconds West, 615.18 feet to the west line of said Lot 10 and said line there terminating.

LEGAL DESCRIPTION: PARCEL B


That part of Lot 10, Block 1, STONEBACK WOODS, according to the recorded plat thereof, Cass County, Minnesota described as follows: Beginning at the southeast corner of said Lot 10; thence North 01 degree 14 minutes 54 seconds East, 390.61 feet, assumed bearing along the east line of said Lot 10; thence North 89 degrees 02 minutes 52 seconds West, 278.80 feet; thence South 01 degree 14 minutes 54 seconds West, 390.61 feet to the south line of said Lot 10; thence South 89 degrees 02 minutes 52 seconds East, 278.80 feet, along said south line to the point of beginning.

LEGAL DESCRIPTION: PARCEL C

That part of Lot 10, Block 1, STONEBACK WOODS, according to the recorded plat thereof, Cass County, Minnesota described as follows: Commencing at the southeast corner of said Lot 10; thence North 01 degree 14 minutes 54 seconds East, 390.61 feet, assumed bearing along the east line of said Lot 10; thence North 89 degrees 02 minutes 52 seconds West, 278.80 feet to the point of beginning of the tract of land to be described; thence South 01 degree 14 minutes 54 seconds West, 390.61 feet to the south line of said Lot 10; thence North 89 degrees 02 minutes 52 seconds West, 221.20 feet, along said south line to the southwest corner of said Lot 10; thence North 15 degrees 12 minutes 17 seconds West, 406.67 feet, along the west line of said Lot 10 to an intersection with a line that bears North 89 degrees 02 minutes 52 seconds West from the point of beginning; thence South 89 degrees 02 minutes 52 seconds East, 336.38 feet to the point of beginning.

-  Denotes Possible Building Location
-  Denotes Possible Primary/Alternate Septic Location
-  Denotes Possible Well Location
-  Denotes building setback lines
R/W = 20 feet
Rear yard = 10 feet
Side yard = 10 feet
RD Lake = 100 feet

-  Denotes Set Iron Monument Capped RLS 17253
-  Denotes Found Iron Monument

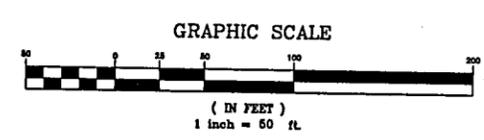

Prepared By:
Westwood Professional Services, Inc.
411 Laurel Street
Brainerd, MN 56401
Phone: (218) 829-1751 Fax: (218) 829-4733

I hereby certify that this survey was prepared by me or under my direct supervision and that I am a duly licensed LAND SURVEYOR of the State of Minnesota.
Bruce Glick
Bruce Glick
Date: 7/1/05 License No. 17253

Client: CH/BN
Checked: BWS
Entered: CCH
Record Drawing by/dtd:

Prepared for:
Dan Glick
PO Box 54
Backus, Minnesota 56435

Lot 10, Block 1, STONEBACK WOODS, Cass County, MN.