


Certificate of Survey

Part of the Northwest Quarter of the Southwest Quarter, and Government Lot 3, Section 21, Township 139 North, Range 29 West, Cass County, Minnesota

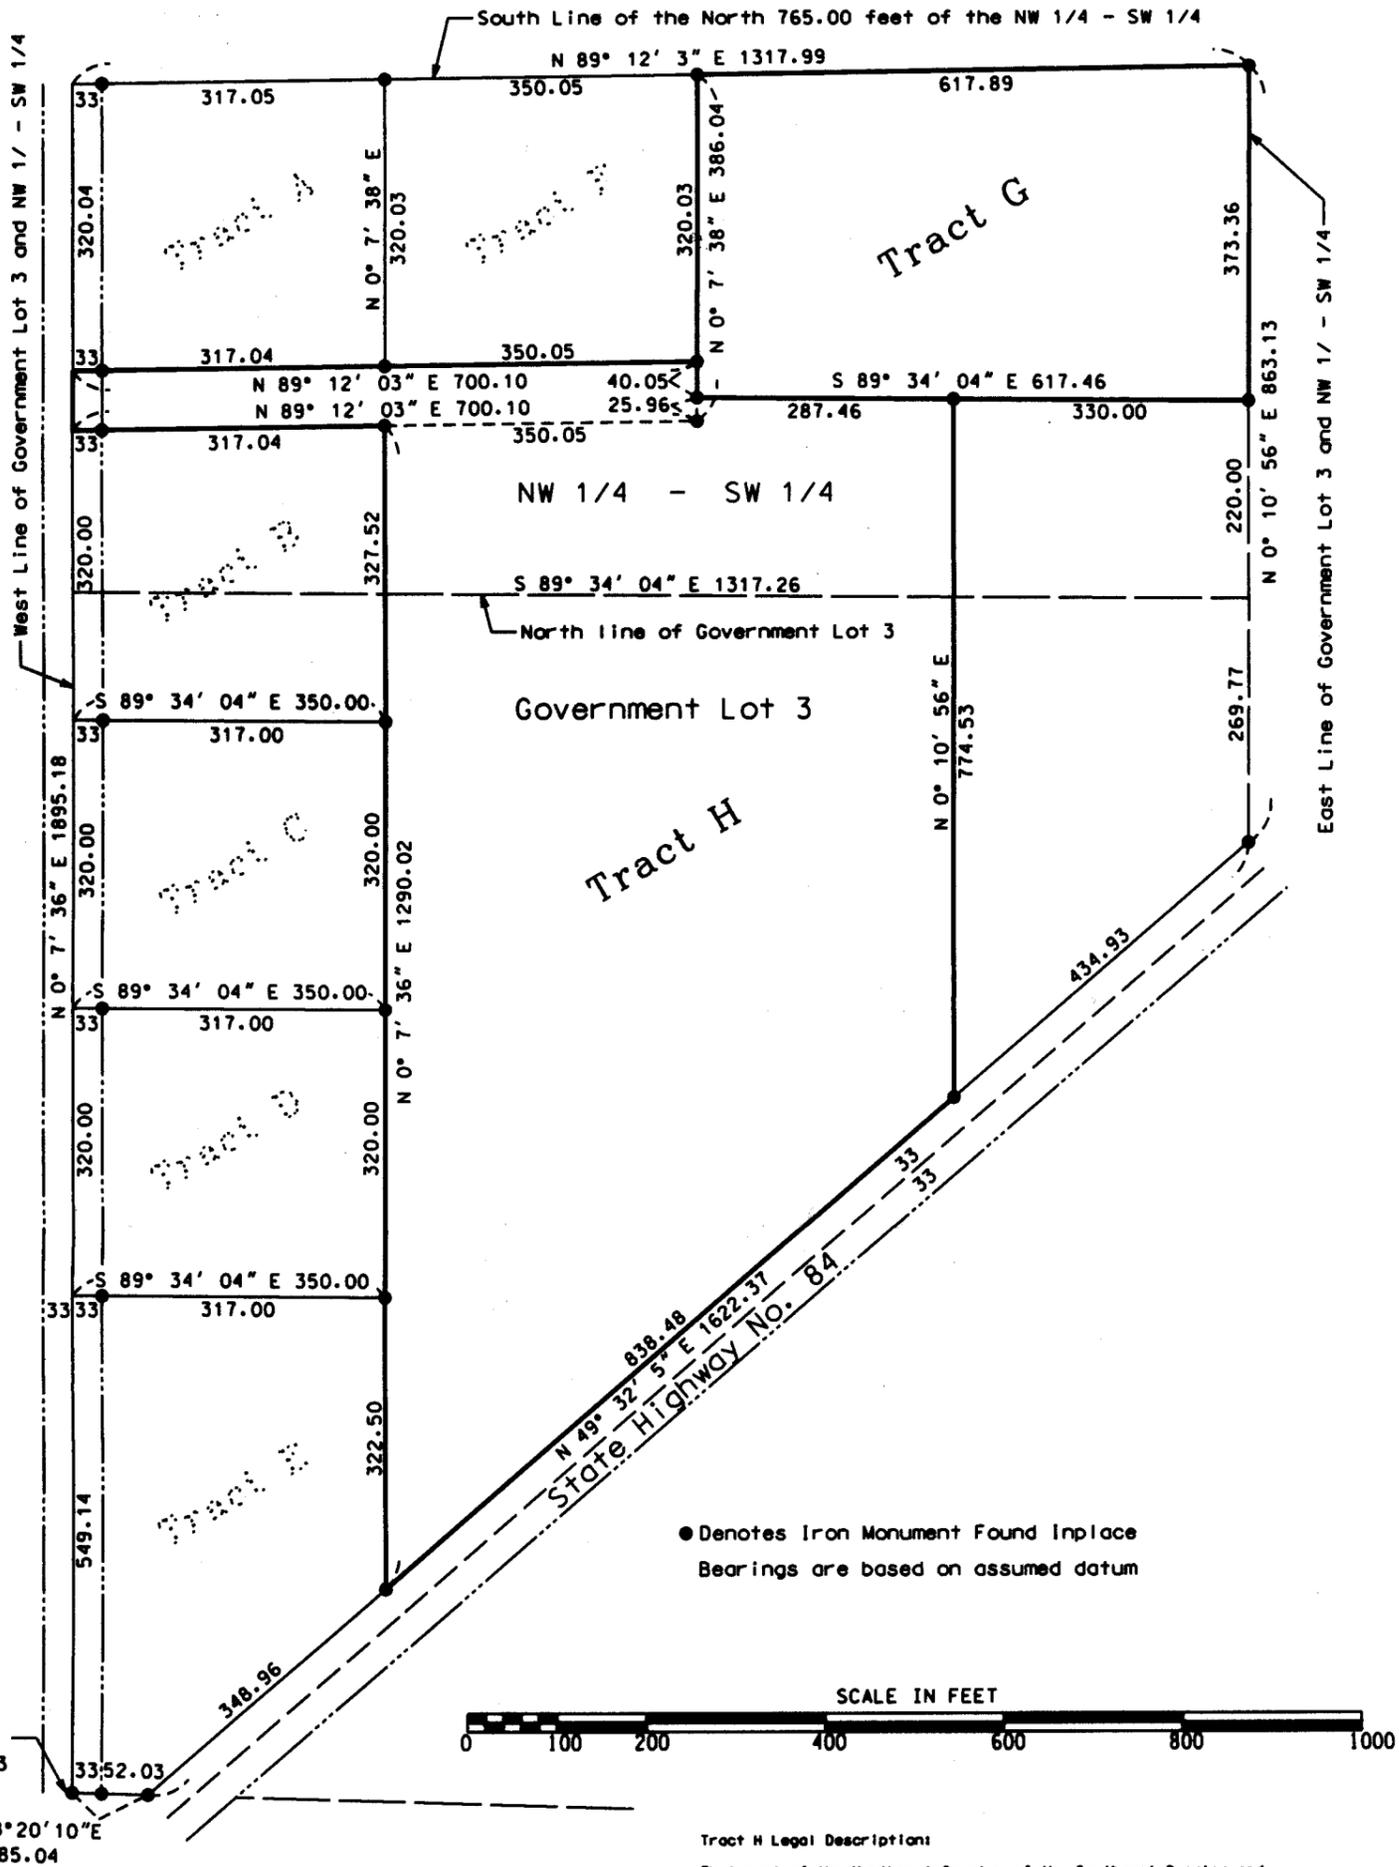

● Denotes Iron Monument Found Inplace
Bearings are based on assumed datum



Tract G Legal Description:

That part of the Northwest Quarter of the Southwest Quarter, Section 21, Township 139 North, Range 29 West, Cass County, Minnesota, described as follows:

Commencing at the Southwest Corner of said Section 21; thence North 0 degrees 07 minutes 21 seconds East, assumed bearing, along the west line of said Section 21 a distance of 1895.18 feet to the south line of the north 765.00 feet of said Northwest Quarter of the Southwest Quarter; thence North 89 degrees 12 minutes 03 seconds East along said south line of the north 765.00 feet, a distance of 700.10 feet to the point of beginning; thence continuing North 89 degrees 12 minutes 03 seconds East along said south line of the north 765.00 feet, a distance of 617.89 feet to the east line of said Northwest Quarter of the Southwest Quarter; thence South 0 degrees 10 minutes 56 seconds West along the east line of said Northwest Quarter of the Southwest Quarter, a distance of 373.36 feet to the north line of the south 220.00 feet of said Northwest Quarter of the Southwest Quarter; thence North 89 degrees 34 minutes 04 seconds West along said north line of the south 220.00 feet of said Northwest Quarter of the Southwest Quarter, a distance of 287.46 feet to the east line of the west 700.00 feet of said Northwest Quarter of the Southwest Quarter; thence South 89 degrees 12 minutes 03 seconds West along said east line of the west 700.00 feet, a distance of 25.96 feet to the south line of the north 1151.00 feet of said Northwest Quarter of the Southwest Quarter; thence South 89 degrees 12 minutes 03 seconds West along said south line of the north 1151.00 feet, a distance of 350.05 feet; thence South 0 degrees 07 minutes 36 seconds West, a distance of 1290.02 feet to the point of beginning.

Together with an easement for road purposes over the south 66.00 feet of the north 1151.00 feet of the west 700.00 feet of said Northwest Quarter of the Southwest Quarter.

Subject to reservations, restrictions, and easements of record, if any.

Tract H Legal Description:

That part of the Northwest Quarter of the Southwest Quarter and Government Lot 3, both in Section 21, Township 139 North, Range 29 West, Cass County, Minnesota, described as follows:

Commencing at the Southwest Corner of said Section 21; thence South 88 degrees 20 minutes 10 seconds East, assumed bearing, along the south line of said Government Lot 3, a distance of 85.04 feet to the northerly ROW line of State Highway No. 84; thence North 49 degrees 32 minutes 05 seconds East along said ROW line, a distance of 348.96 feet to the point of beginning; thence continuing North 49 degrees 32 minutes 05 seconds East along said ROW line, a distance of 838.48 feet; thence North 0 degrees 10 minutes 56 seconds East, a distance of 774.53 feet to the north line of the south 220.00 feet of said Northwest Quarter of the Southwest Quarter; thence North 89 degrees 34 minutes 04 seconds West along the north line of the south 220.00 feet of said Northwest Quarter of the Southwest Quarter, a distance of 287.46 feet to the east line of the west 700.00 feet of said Northwest Quarter of the Southwest Quarter; thence South 89 degrees 12 minutes 03 seconds West along said east line of the west 700.00 feet, a distance of 25.96 feet to the south line of the north 1151.00 feet of said Northwest Quarter of the Southwest Quarter; thence South 89 degrees 12 minutes 03 seconds West along said south line of the north 1151.00 feet, a distance of 350.05 feet; thence South 0 degrees 07 minutes 36 seconds West, a distance of 1290.02 feet to the point of beginning.

And also the south 66.00 feet of the north 1151.00 feet of the west 700.00 feet of said Northwest Quarter of the Southwest Quarter.

Together with and subject to an easement for road purposes over the south 66.00 feet of the north 1151.00 feet of the west 700.00 feet of said Northwest Quarter of the Southwest Quarter.

Subject to reservations, restrictions and easements of record, if any.

No.	Date	REVISIONS

Survey By: JL
 Drawn By: KW
 Checked By: JL

I HEREBY CERTIFY THAT THIS PLAN, SURVEY, OR REPORT WAS PREPARED BY ME OR UNDER MY DIRECT SUPERVISION AND THAT I AM A DULY REGISTERED LAND SURVEYOR UNDER THE LAWS OF THE STATE OF MINNESOTA.

Signature: *Jarrett M. Leas* Date: 4/20/06
 Jarrett M. Leas, MN License No. 42619

1120 Industrial Park Road SW
 Brainerd, MN 56401
 218-829-8333

KRAMER LEAS DELEO
 SURVEYING • ENGINEERING • PLANNING
 BAXTER ST. CLOUD WALKER

PROJECT NO. Blanch0601