
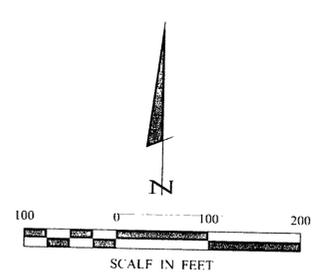


CERTIFICATE OF SURVEY

SOUTH HALF OF THE SOUTH HALF OF THE NORTHWEST QUARTER OF THE NORTHWEST QUARTER,
SECTION 29, TOWNSHIP 139 NORTH, RANGE 29 WEST,
CASS COUNTY, MINNESOTA

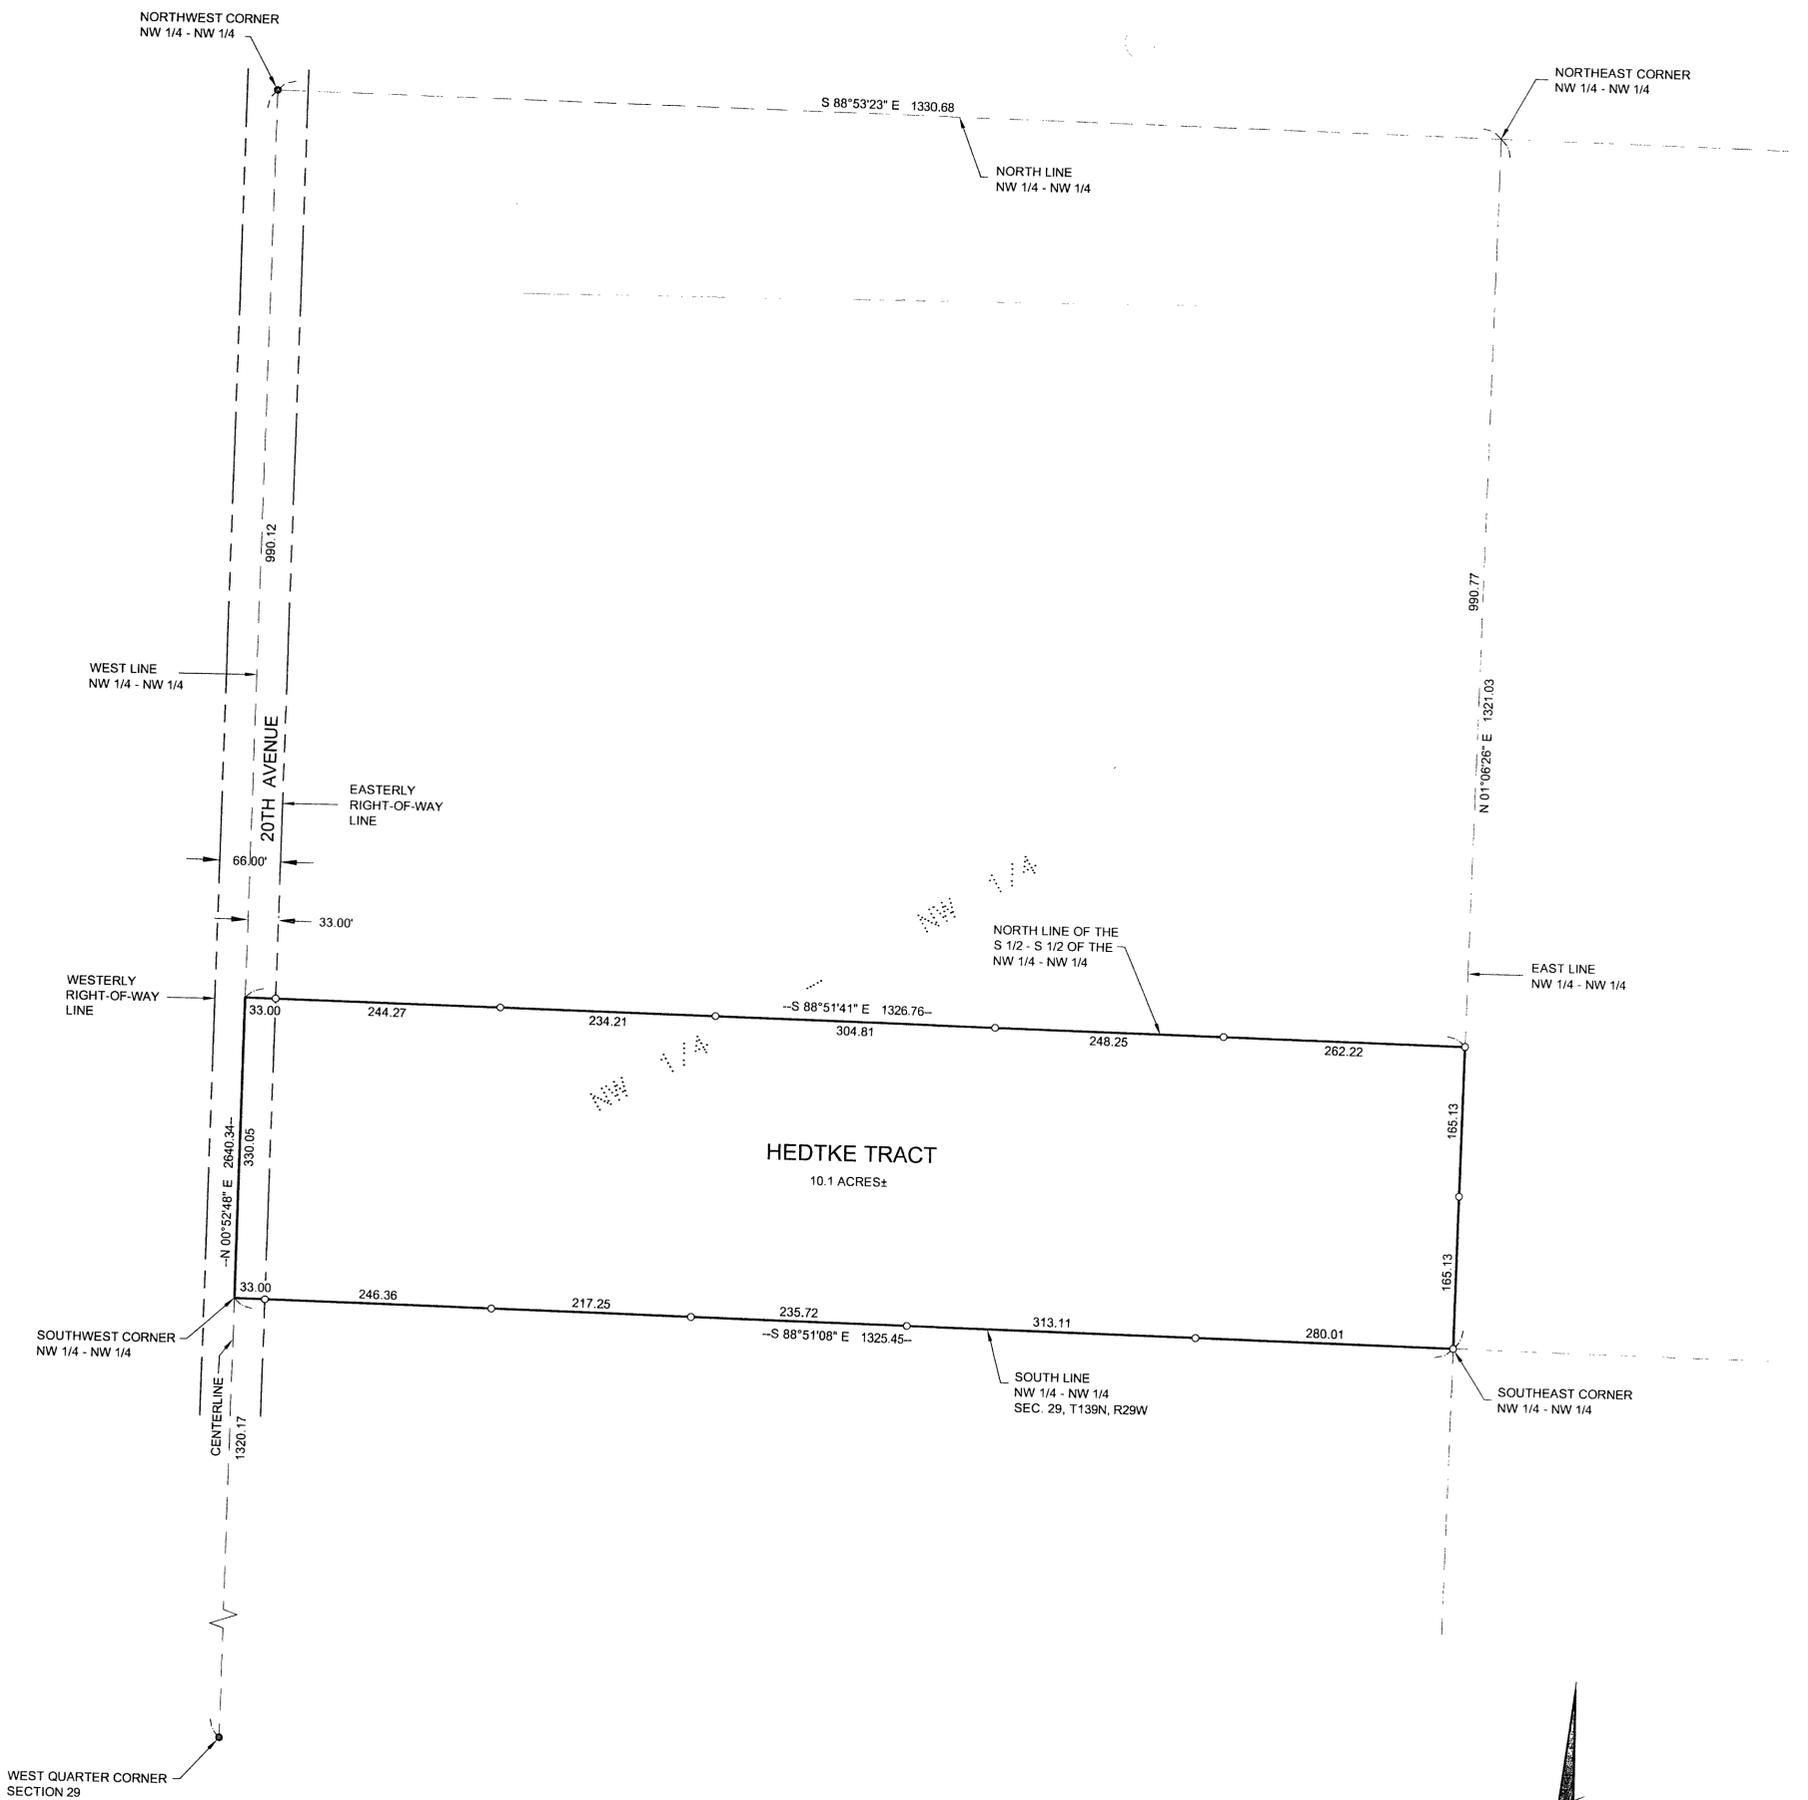

- DENOTES MONUMENT FOUND
- DENOTES IRON MONUMENT SET MARKED BY LICENSE No. 21367

ORIENTATION OF THIS BEARING SYSTEM IS BASED ON THE WEST LINE OF THE NORTHWEST QUARTER OF THE NORTHWEST QUARTER TO HAVE AN ASSUMED BEARING OF N 0°52'48\"/>

RECEIVED
 # 2920 S/2, S/2, NW/4
 NW
 DEC 14 2005
 29-139-29
 CASS COUNTY SURVEYOR

SHEET 1 OF 1	CERTIFICATE OF SURVEY				PROJ MGR TRJ		COMPUTER 052277	DATE 11/2/05	REVISIONS		I HEREBY CERTIFY THAT THIS SURVEY, PLAN, SPECIFICATION, OR REPORT WAS PREPARED BY ME OR UNDER MY DIRECT SUPERVISION AND THAT I AM A DULY LICENSED PROFESSIONAL ENGINEER OR LAND SURVEYOR UNDER THE LAWS OF THE STATE OF MINNESOTA. TERRY L. FREEMAN DATE 11/2/05 LIC. NO. 21367
	CHECKED BY TLF		FIELD BOOK BOOK 246 PG. 32	SCALE 1"=100'	DESCRIPTION		BY				
	DRAWN BY TRJ		FILE NO. 052277	HORZ NONE							
				VERT NONE							

Landecker & Associates, Inc.
 Engineering - Surveying - Planning
 Walker, MN 56484
 Phone: 218-547-1296 Fax: 218-547-2273