


CERTIFICATE OF SURVEY

LEGAL DESCRIPTION:

The North 330.00 feet of the west 330.00 feet of the East 830.00 feet of the Northwest Quarter of the Northeast Quarter of Section 33, Township 138, Range 29, Cass County, Minnesota.

Subject to right of way for township road and subject to other easements, reservations or restrictions of record, if any.

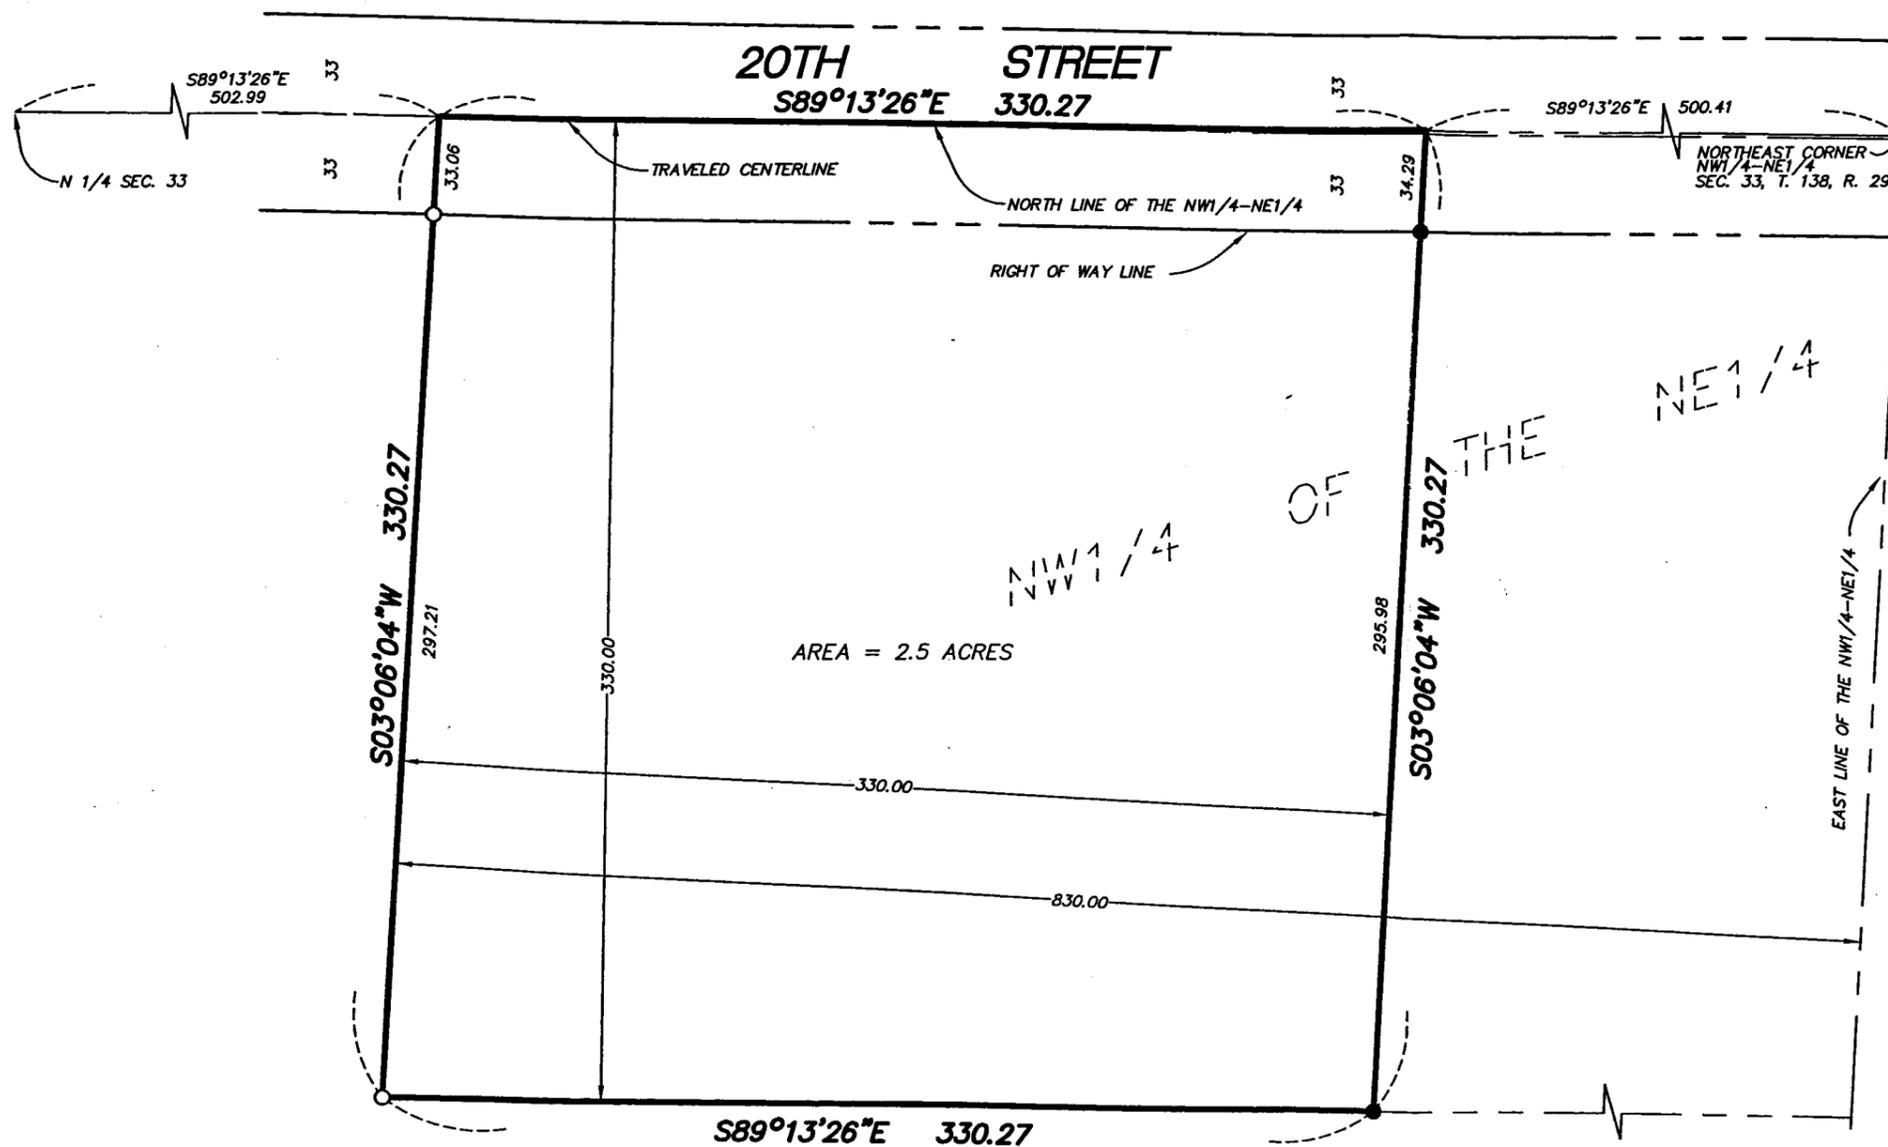

Scale: 1" = 60 feet

- Denotes iron monument found
 - Denotes set 1/2" pipe capped R.L.S. 17253
- Bearings based on assumed datum.

I hereby certify that this survey was prepared by me or under my direct supervision and that I am a duly Licensed Land Surveyor under the laws of the State of Minnesota.

Bruce Griva 10/3/05
 Bruce Griva, R.L.S. Date
 License No. 17253

REQUESTED BY:

Cleo Kinnunen



Westwood Professional Services, Inc.

411 Laurel Street
 Brainerd, MN 56401
 Phone: 218-829-1751 Fax: 218-829-4733

Drawn by: PDH Date: 10/03/05 Job No: 20057789

SEC. 33, T. 138, R. 29