



# Certificate of Survey

The Southeast Quarter of the Northeast Quarter,  
Section 24, Township 139 North, Range 30 West,  
Cass County, Minnesota.

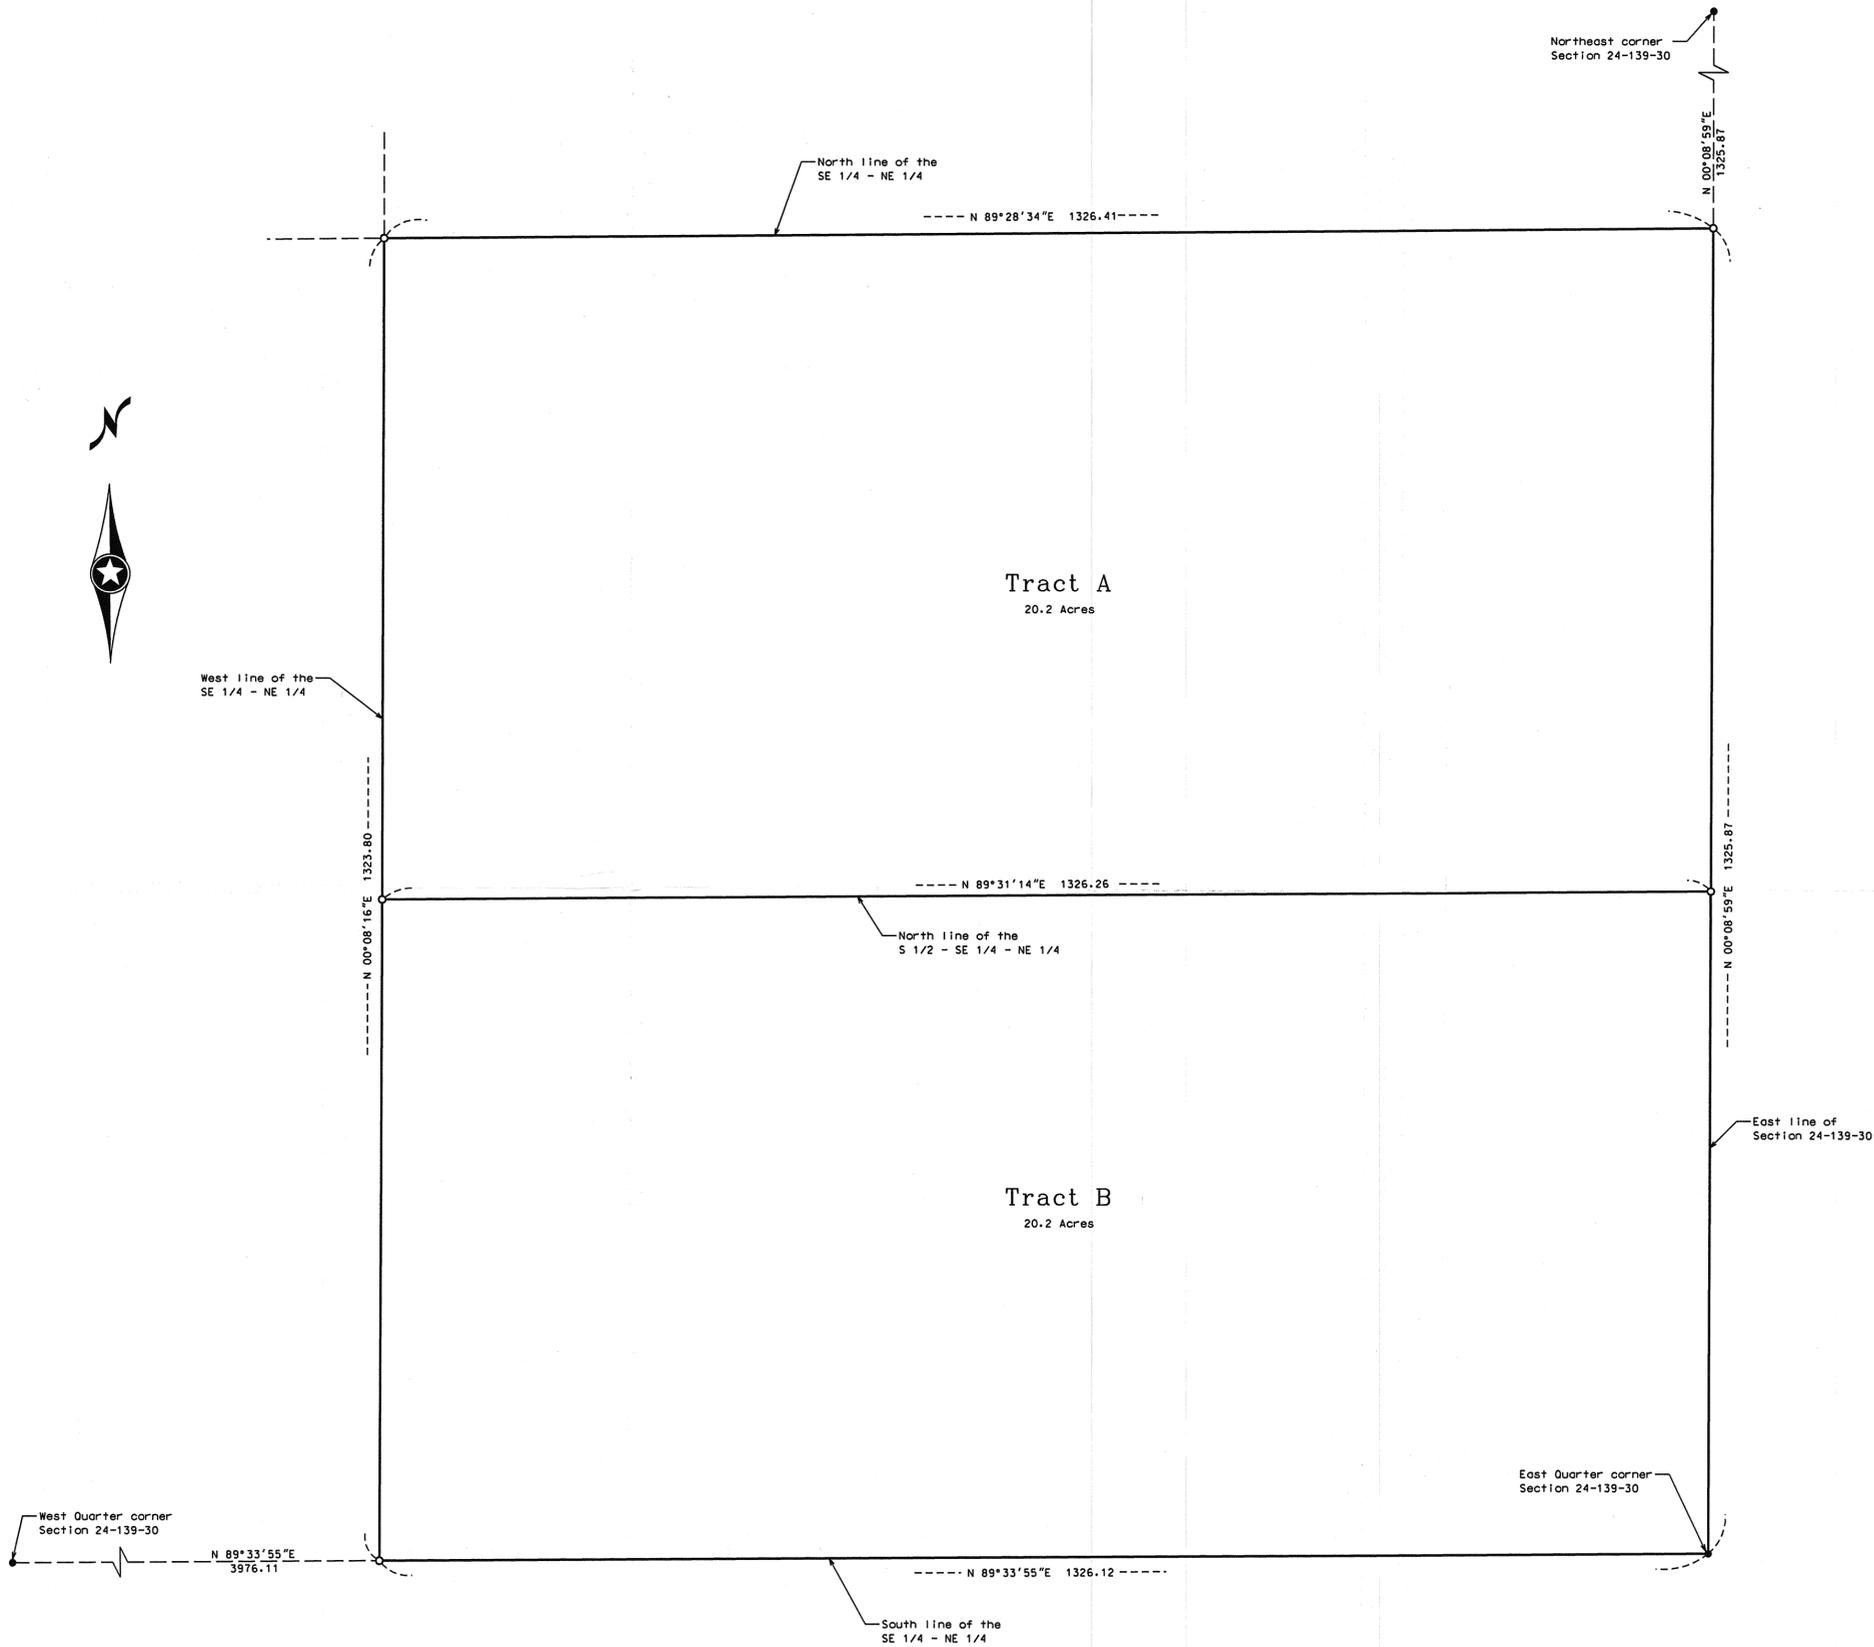

Section 24-139-30

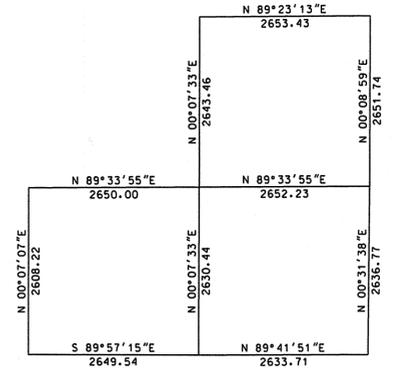

**Proposed Legal Description Tract A:**


The North Half of the Southeast Quarter of the Northeast Quarter of Section 24, Township 139 North, Range 30 West, Cass County, Minnesota.

Said parcel contains 20.2 acres, more or less, and is subject to all easements, restrictions, or reservations of record, if any.

**Proposed Legal Description Tract B:**

The South Half of the Southeast Quarter of the Northeast Quarter of Section 24, Township 139 North, Range 30 West, Cass County, Minnesota.

Said parcel contains 20.2 acres, more or less, and is subject to all easements, restrictions, or reservations of record, if any.

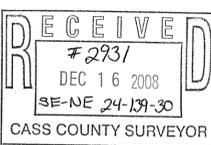

● Indicates iron monument found  
○ Indicates iron monument set, marked RLS 42619  
Orientation of this bearing system is the North American Datum of 1983.



No.	Date	REVISIONS

Client Name: DONALD STEHR

Survey By: BS  
Drawn By: KW  
Checked By: JL

I HEREBY CERTIFY THAT THIS PLAN, SURVEY, OR REPORT WAS PREPARED BY ME OR UNDER MY DIRECT SUPERVISION AND THAT I AM A DULY REGISTERED LAND SURVEYOR UNDER THE LAWS OF THE STATE OF MINNESOTA.

Signature: *Jarrett M. Leas* Date: 4/28/06  
Jarrett M. Leas, MN License No. 42619

PROJECT NO. STEHD0601