


CERTIFICATE OF SURVEY

PART OF THE NORTH HALF OF THE NORTHWEST QUARTER, SECTION 36, TOWNSHIP 136 NORTH, RANGE 30 WEST, CASS COUNTY, MINNESOTA

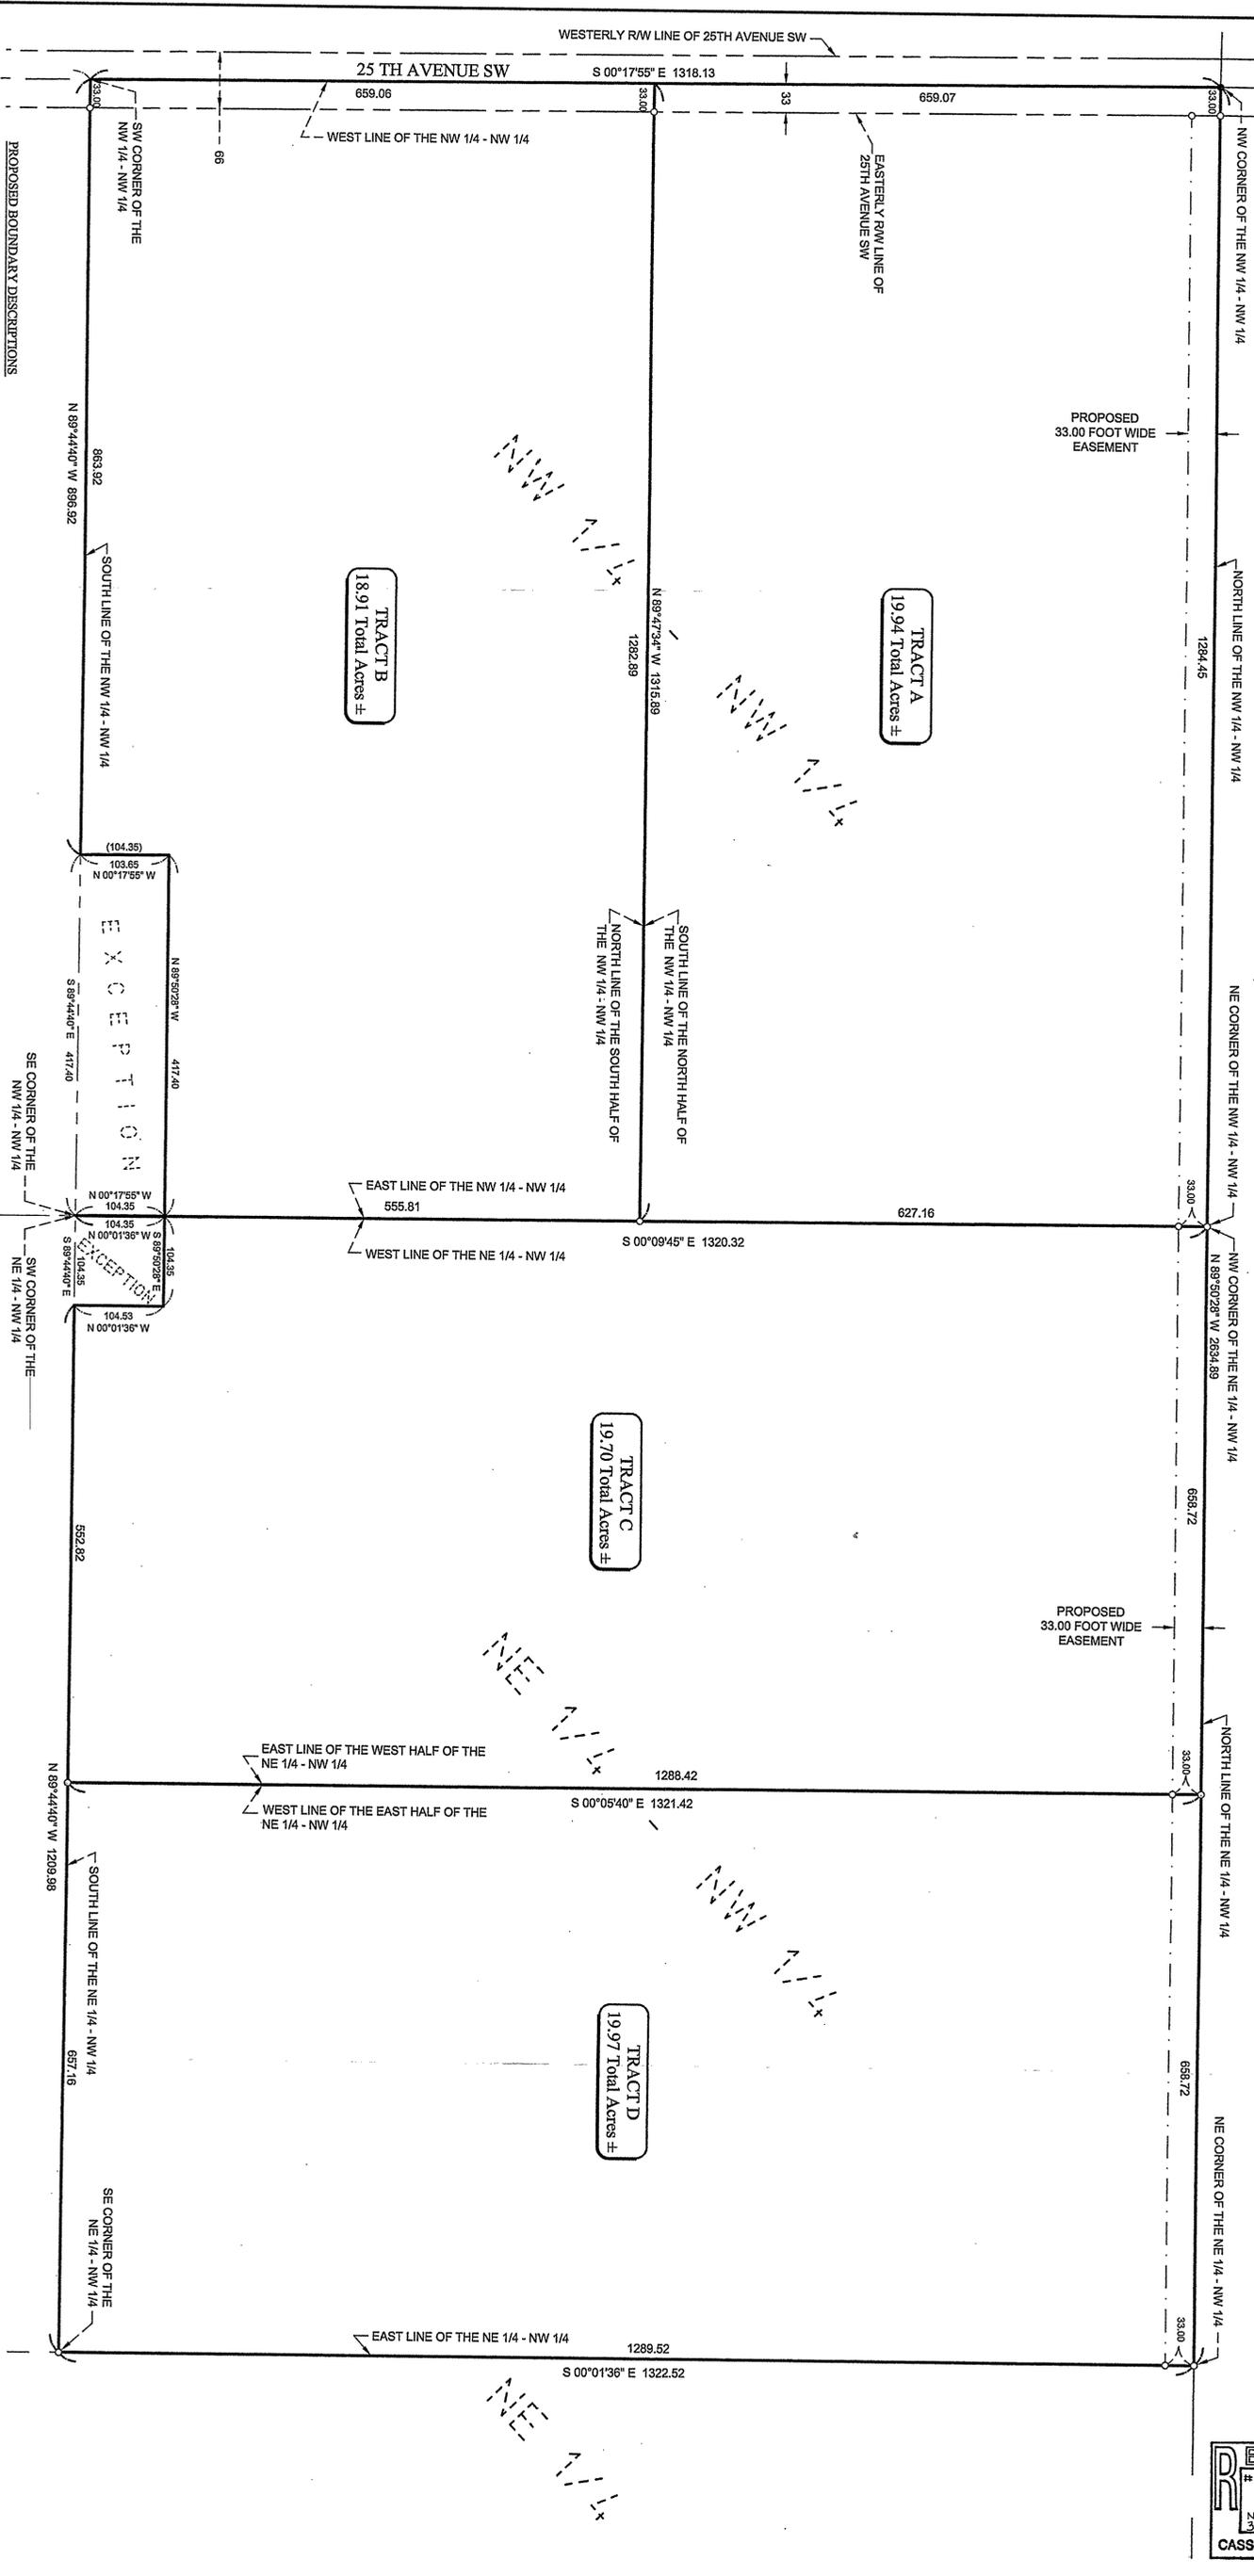

RECEIVED
2932
MAY 23 2006
N 1/2 NW
36-136-30
CASS COUNTY SURVEYOR

© 2006 Landecker & Associates, Inc.

Landecker & Associates, Inc.
Engineering - Surveying - Planning
Pequot Lakes, MN 56472
Phone: 1-888-866-4940 Fax: 218-568-5404

I HEREBY CERTIFY THAT THIS SURVEY, PLAN, SPECIFICATION, OR REPORT WAS PREPARED BY ME OR UNDER MY DIRECT SUPERVISION AND THAT I AM A DULY LICENSED PROFESSIONAL ENGINEER OR LAND SURVEYOR UNDER THE LAWS OF THE STATE OF MINNESOTA.

Patrick A. Trotter
PATRICK A. TROTTER PLS #41002
DATE: 5-04-06 LIC. NO. 41002

REVISIONS		
DATE	DESCRIPTION	BY

PROJ. MGR. CMH	COMPUTER: C061090.dwg	DATE: 5/04/06
CHECKED BY: PAT	FIELD BOOK: BOOK 289 PG. 38-39	SCALE: HORIZ. 1"=100'
DRAWN BY: TPC	FILE NO: 061090	VERT. NONE


CERTIFICATE OF SURVEY	
SHEET 1 OF 1	JIM WOLCOTT ASPEN REAL ESTATE 5482 OJIBWE ROAD N BRainerd, MN 56401

SURVEYOR'S NOTE:
See attached exhibit.

NOTES:
1. Zoning for subject tract = "AGRICULTURAL" (AG).
2. There have been no bluffs, wet lands, and/or improvements located or shown on subject surveyed property.

LEGEND

- DENOTES PLAT AND/OR DEBDED MEASURE
- DENOTES IRON MONUMENT SET MARKED BY LICENSE NO. 41002

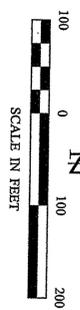

ORIENTATION OF THIS BEARING SYSTEM IS BASED ON THE NORTH LINE OF THE NW 1/4 TO HAVE AN ASSUMED BEARING OF N 89°50'28" W.

TRACT A
The North Half of the Northwest Quarter of the Northwest Quarter, Section 36, Township 136 North, Range 30 West, Cass County, Minnesota.
Subject to easements, restrictions, and reservations of record.

TRACT B
The South Half of the Northwest Quarter of the Northwest Quarter, Section 36, Township 136 North, Range 30 West, Cass County, Minnesota.
Beginning at the Southeast corner of the Northwest Quarter of the Northwest Quarter of Section 36, Township 136 North, Range 30 West, West parallel with the north line of the Northwest Quarter of the Northwest Quarter of the Northwest Quarter 104.35 feet, thence East and parallel with the north line of the Northwest Quarter of the Northwest Quarter of the Northwest Quarter 104.35 feet, thence East and parallel with the north line of the Northwest Quarter of the Northwest Quarter of the Northwest Quarter a distance of 417.4 feet, thence South and parallel with the east line of said Northwest Quarter a distance of 417.4 feet, thence South 104.35 feet parallel with the west line of the Northwest Quarter to the place of beginning.

Subject to easements, restrictions, and reservations of record.

TRACT C
The West Half of the Northeast Quarter of the Northwest Quarter, Section 36, Township 136 North, Range 30 West, Cass County, Minnesota.
Beginning at the Southwest corner of the Northeast Quarter of the Northwest Quarter of Section 36, Township 136 North, Range 30 West, East 104.35 feet parallel with the north line of the Northeast Quarter of the Northwest Quarter, thence North 104.35 feet and parallel with the east line of the Northeast Quarter of the Northwest Quarter of the Northwest Quarter, thence West 104.35 feet and parallel with the north line of the Northeast Quarter of the Northwest Quarter of the Northwest Quarter, thence South and parallel with the east line of said Northwest Quarter a distance of 417.4 feet, thence South 104.35 feet to the place of beginning.

Subject to easements, restrictions, and reservations of record.

TRACT D
The East Half of the Northeast Quarter of the Northwest Quarter of the Northwest Quarter, Section 36, Township 136 North, Range 30 West, Cass County, Minnesota.
Beginning at the Southwest corner of the Northeast Quarter of the Northwest Quarter of Section 36, Township 136 North, Range 30 West, East 104.35 feet parallel with the north line of the Northeast Quarter of the Northwest Quarter, thence North 104.35 feet and parallel with the east line of the Northeast Quarter of the Northwest Quarter of the Northwest Quarter, thence West 104.35 feet and parallel with the north line of the Northeast Quarter of the Northwest Quarter of the Northwest Quarter, thence South and parallel with the east line of said Northwest Quarter a distance of 417.4 feet, thence South 104.35 feet to the place of beginning.

Subject to easements, restrictions, and reservations of record.

LEGAL DESCRIPTION PROVIDED BY CLIENT
(Doc. No. # PL0600165)
The North Half of the Northwest Quarter AND the North Half of the Northeast Quarter, Section 36, Township 136 North, Range 30 West, Cass County, Minnesota.
EXCEPT:
Beginning at the Southeast corner of the Northwest Quarter of the Northwest Quarter of Section 36, Township 136 North, Range 30 West, West parallel with the north line of the Northwest Quarter of the Northwest Quarter of the Northwest Quarter a distance of 417.4 feet, thence North parallel with the west line of the Northwest Quarter of the Northwest Quarter 104.35 feet, thence East and parallel with the north line of the Northwest Quarter of the Northwest Quarter a distance of 417.4 feet, thence South 104.35 feet parallel with the west line of the Northwest Quarter of the Northwest Quarter to the place of beginning.
AND ALSO EXCEPT:
Beginning at the Southwest corner of the Northeast Quarter of the Northwest Quarter of Section 36, Township 136 North, Range 30 West, East 104.35 feet and parallel with the north line of the Northeast Quarter of the Northwest Quarter of the Northwest Quarter, thence North 104.35 feet and parallel with the east line of the Northeast Quarter of the Northwest Quarter of the Northwest Quarter, thence West 104.35 feet and parallel with the north line of the Northeast Quarter of the Northwest Quarter of the Northwest Quarter, thence South and parallel with the east line of said Northwest Quarter a distance of 417.4 feet, thence South 104.35 feet to the place of beginning.