
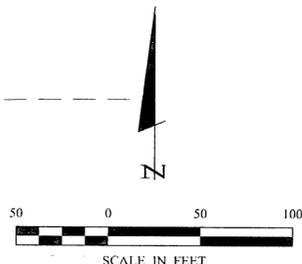


# CERTIFICATE OF SURVEY

PART OF GOVERNMENT LOT 2,  
SECTION 17, TOWNSHIP 139 NORTH, RANGE 31 WEST,  
CASS COUNTY, MINNESOTA

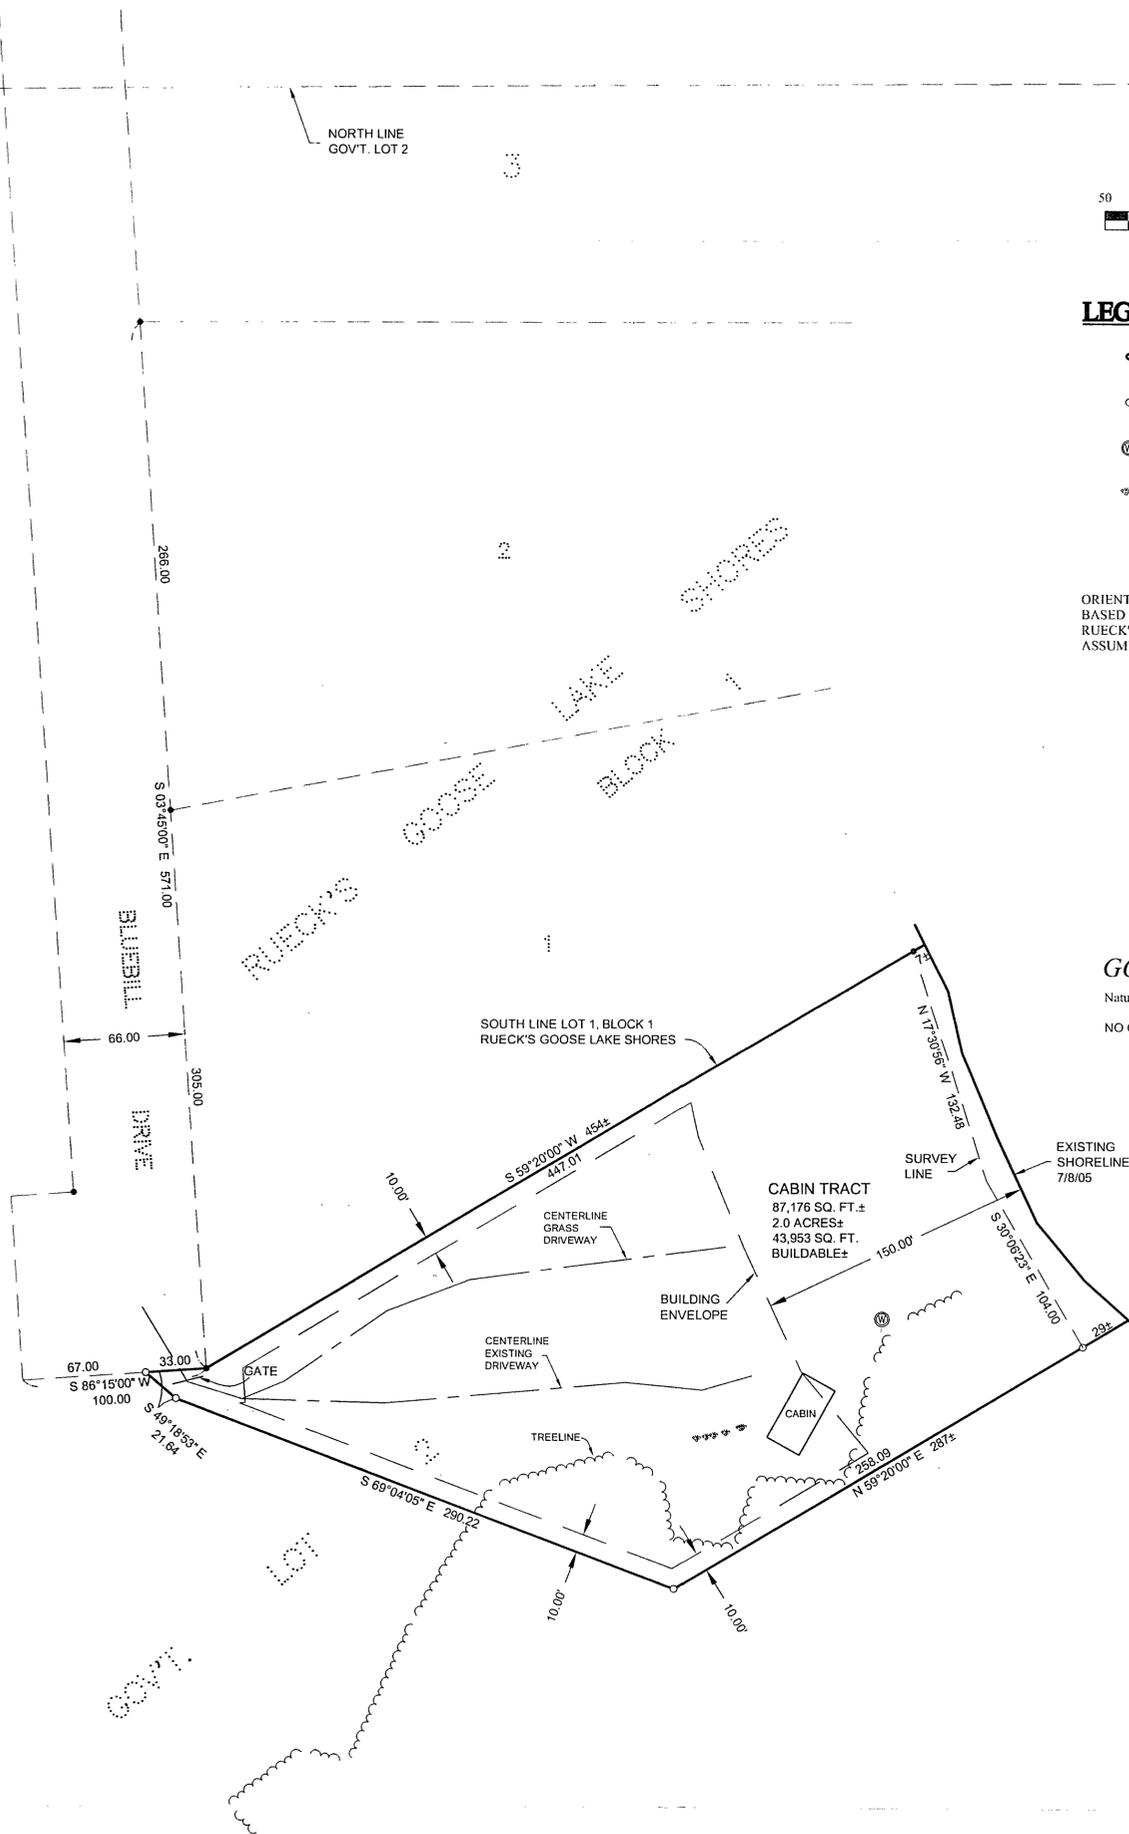

**LEGEND**


- DENOTES MONUMENT FOUND
- DENOTES IRON MONUMENT SET MARKED BY LICENSE No. 21367
- ⊙ DENOTES EXISTING WELL
- ⊕ DENOTES EXISTING SEPTIC CLEANOUT

ORIENTATION OF THIS BEARING SYSTEM IS BASED ON THE SOUTH LINE OF LOT 1, BLOCK 1, RUECK'S GOOSE LAKE SHORES TO HAVE AN ASSUMED BEARING OF S 59°20'00\"/>

**GOOSE LAKE**  
Natural Environment Lake  
NO ORDINARY HIGH WATER ELEVATION AVAILABLE

**CABIN TRACT**

That part of Government Lot 2, Section 17, Township 139 North, Range 31 West, Cass County, Minnesota described as follows: Beginning at the Southwest corner of Lot 1, Block 1, RUECK'S GOOSE LAKE SHORES, and assuming the south line of said Lot 1 bears North 59 degrees 20 minutes 00 seconds East; thence South 86 degrees 15 minutes 00 seconds West 33.00 feet; thence South 49 degrees 18 minutes 53 seconds East 21.64 feet; thence South 69 degrees 04 minutes 05 seconds East 290.22 feet; thence North 59 degrees 20 minutes 00 seconds East 287 feet, more or less, to the shoreline of Goose Lake; thence northwesterly along said shoreline to the south line of said Lot 1; thence South 59 degrees 20 minutes 00 seconds West along said south line 454 feet, more or less, to the point of beginning.

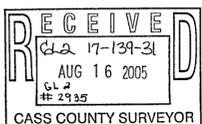

1 - 1	CERTIFICATE OF SURVEY	PROJ. MGR. DRG	COMPUTER: 052173	DATE 8/12/05	REVISIONS DATE DESCRIPTION BY	I HEREBY CERTIFY THAT THIS SURVEY, PLAN, SPECIFICATION, OR REPORT WAS PREPARED BY ME OR UNDER MY DIRECT SUPERVISION AND THAT I AM A DULY LICENSED PROFESSIONAL ENGINEER OR LAND SURVEYOR UNDER THE LAWS OF THE STATE OF MINNESOTA.  TERRY L. FREEMAN DATE 8/12/05 LIC. NO. 21367
	DAN BLOCK P.O. BOX 437 PEQUOT LAKES, MN 56472	CHECKED BY: TLF	FIELD BOOK BOOK 238 PG. 67	SCALE HORZ 1"=50'		
	DRAWN BY: TRJ	FILE NO. 052173	VERT. NONE			<b>Landecker &amp; Associates, Inc.</b> Engineering - Surveying - Planning Walker, MN 56484 Phone: 218-547-1296 Fax: 218-547-2272