


CERTIFICATE OF SURVEY



LEGEND

- DENOTES 1/2 INCH x 14 INCH IRON PIPE SET AND MARKED WITH RLS 17768 CAP.
- DENOTES FOUND SURVEY MONUMENT
- ⊕ DENOTES FOUND PK NAIL
- ⊙ DENOTES WELL
- ⊕ DENOTES POWER POLE
- OHL — DENOTES OVERHEAD POWER LINE

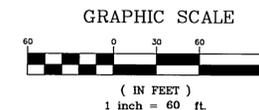

DESCRIPTIONS:

That part of the Southwest Quarter of the Southwest Quarter of Section 5, Township 140, Range 26, Cass County, Minnesota, lying south of County State Aid Highway No. 7. Said parcel of land contains 22.310 acres of land, more or less, and is subject to existing easements of record.

PROPOSED TRACT "A" DESCRIPTION:

The West 346.00 feet of the Southwest Quarter of the Southwest Quarter of Section 5, Township 140, Range 26, Cass County, Minnesota, lying south of County State Aid Highway No. 7. Said parcel of land contains 6.144 acres of land, more or less, and is subject to existing easements of record.

PROPOSED TRACT "B" DESCRIPTION:

The East 313.00 feet of the West 659.00 feet of the Southwest Quarter of the Southwest Quarter of Section 5, Township 140, Range 26, Cass County, Minnesota, lying south of County State Aid Highway No. 7. Said parcel of land contains 5.374 acres of land, more or less, and is subject to existing easements of record.

PROPOSED TRACT "C" DESCRIPTION:

The East 313.00 feet of the West 972.00 feet of the Southwest Quarter of the Southwest Quarter of Section 5, Township 140, Range 26, Cass County, Minnesota, lying south of County State Aid Highway No. 7.

Said parcel of land contains 5.324 acres of land, more or less, and is subject to existing easements of record.


PROPOSED TRACT "D" DESCRIPTION:

That part of the Southwest Quarter of the Southwest Quarter of Section 5, Township 140, Range 26, Cass County, Minnesota, which lies east of the West 972.00 feet thereof and which lies south of County State Aid Highway No. 7.

Said parcel of land contains 5.469 acres of land, more or less, and is subject to existing easements of record.

SURVEYOR'S NOTES:

1. The south line of the Southwest Quarter of the Southwest Quarter of Section 5, Township 140, Range 26, Cass County, Minnesota is assumed to have a bearing of North 88 degrees 16 minutes 28 seconds West.
2. Title information was not provided to the surveyor.

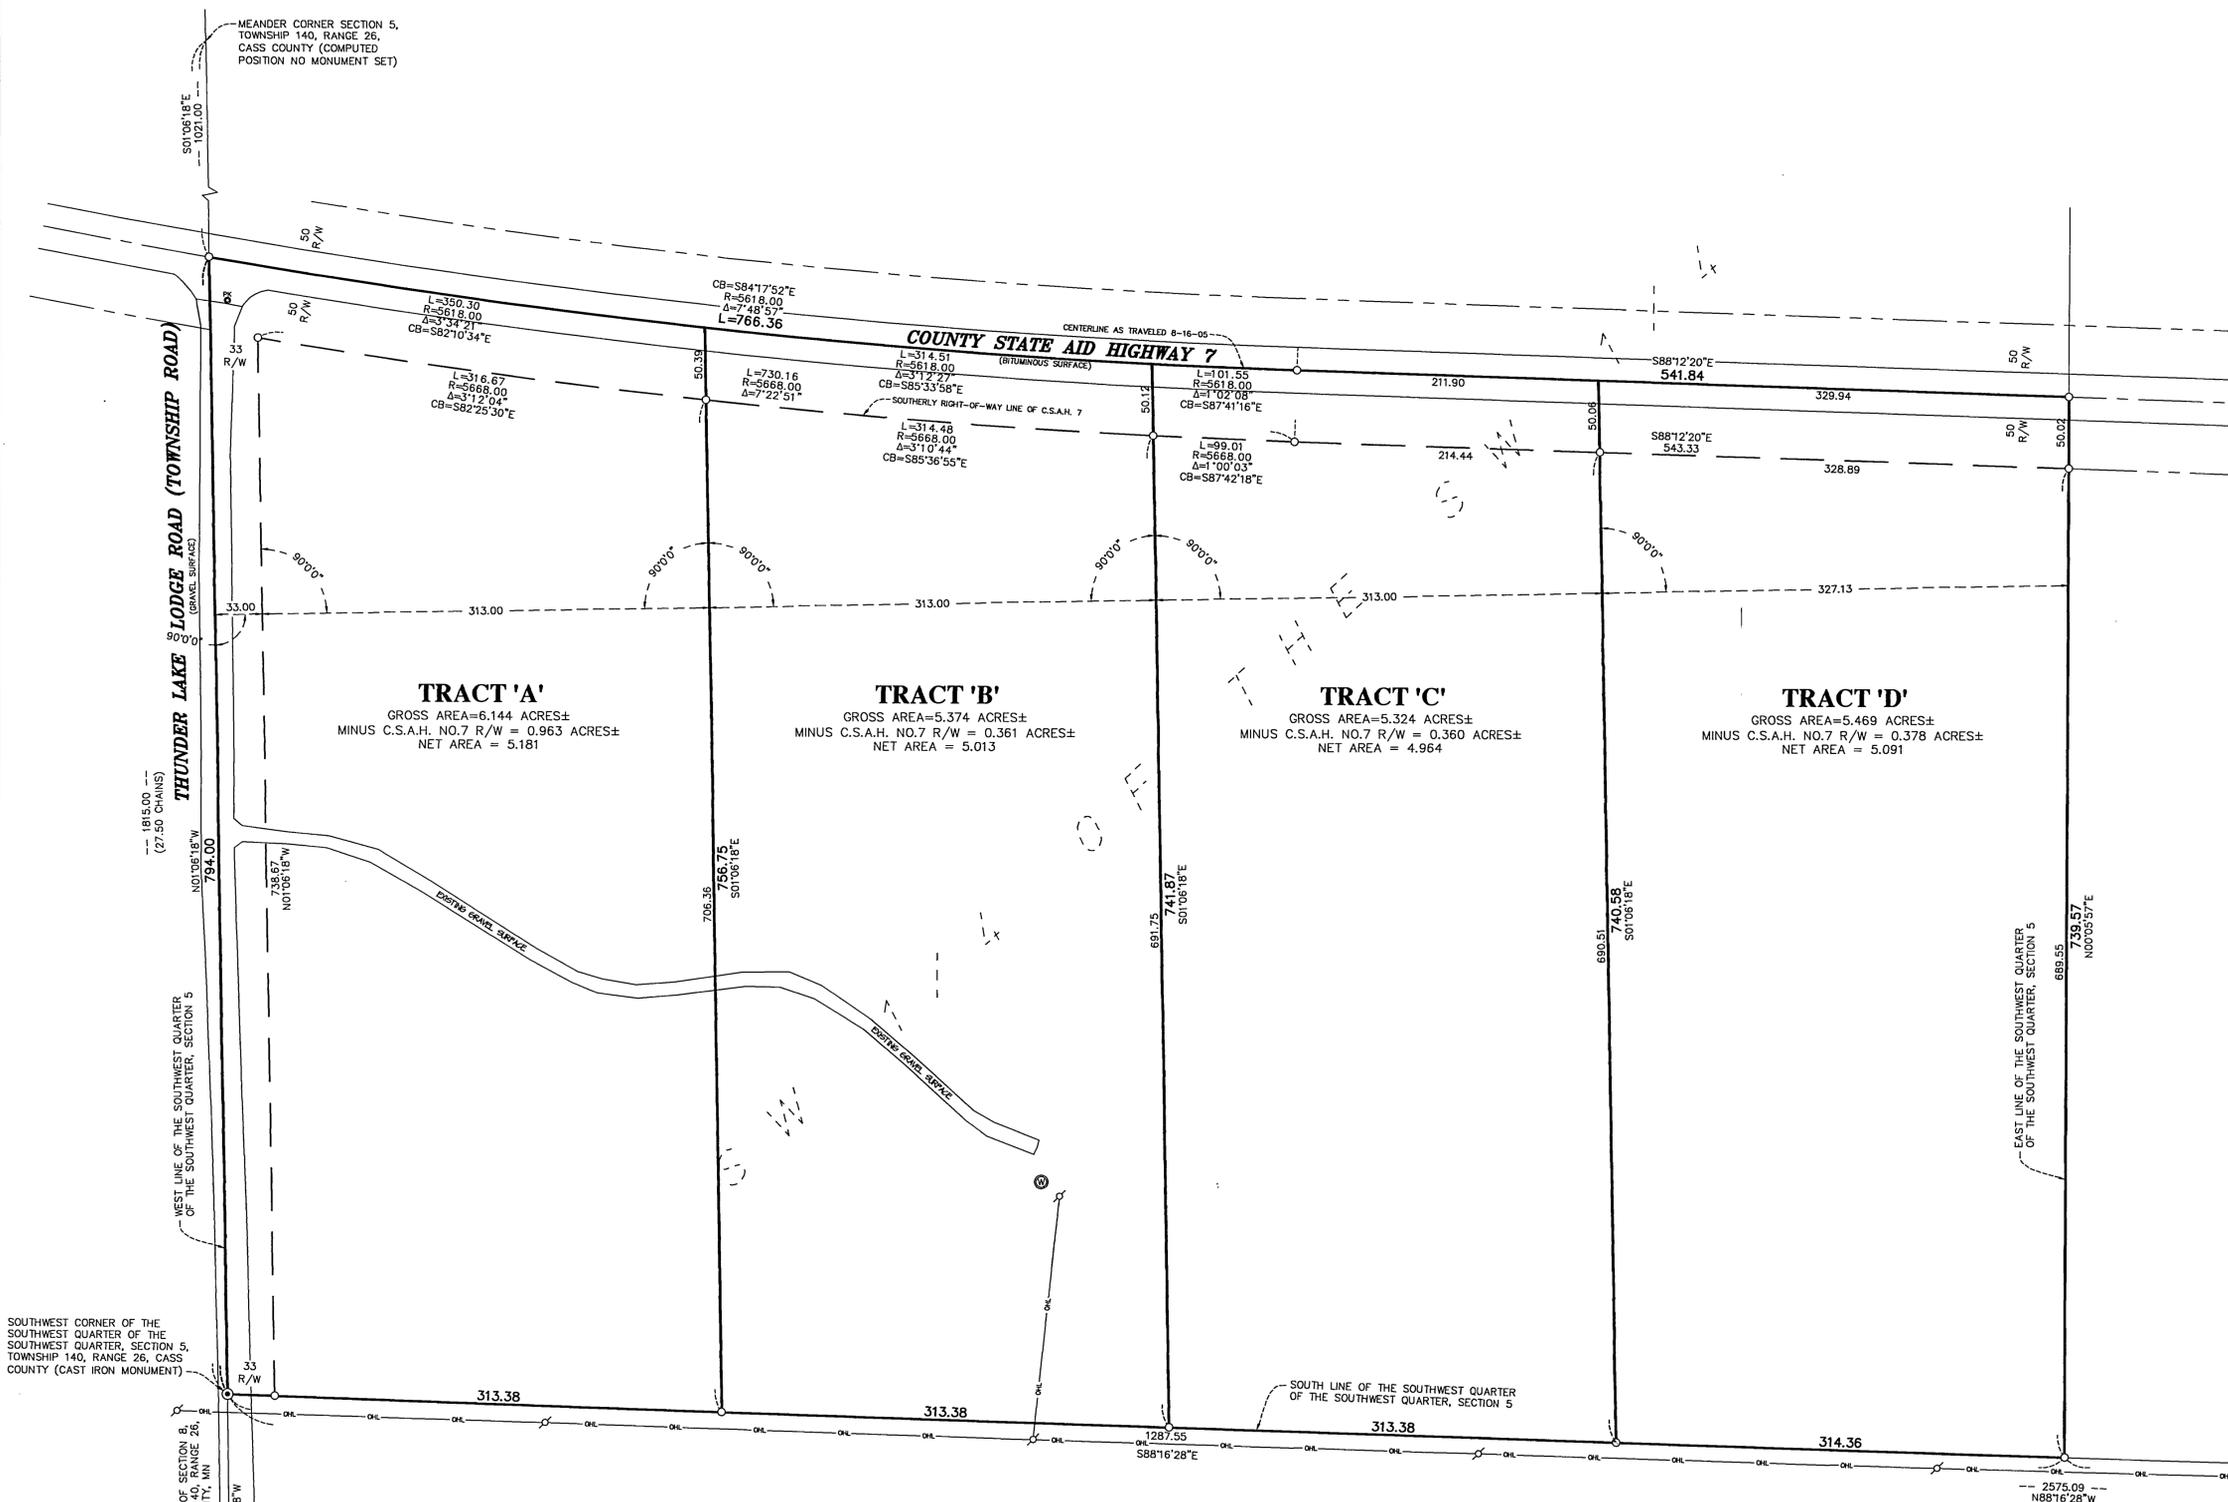

I hereby certify that this survey, plan or report was prepared by my direct supervision and that I am a duly licensed land surveyor for the State of Minnesota.
Dated this 15th day of August, 2005
By: Bruce W. Skipton, Minnesota License No. 17768



BOUNDARY SURVEY
THAT PART OF THE SOUTHWEST QUARTER OF THE SOUTHWEST QUARTER OF SECTION 5, TOWNSHIP 140, RANGE 26, CASS COUNTY, MN

CLIENT:
JAMEY GROSS
P.O. BOX 222
LONGVILLE, MN 56655

DESIGNED BY:	JAM
DRAWN BY:	JAM
APPROVED BY:	BWS
DATE:	8/15/05
REVISION DESCRIPTION:	