


PART OF GOVERNMENT LOT 7 , SECTION 6, TOWNSHIP 140 NORTH, RANGE 26 WEST

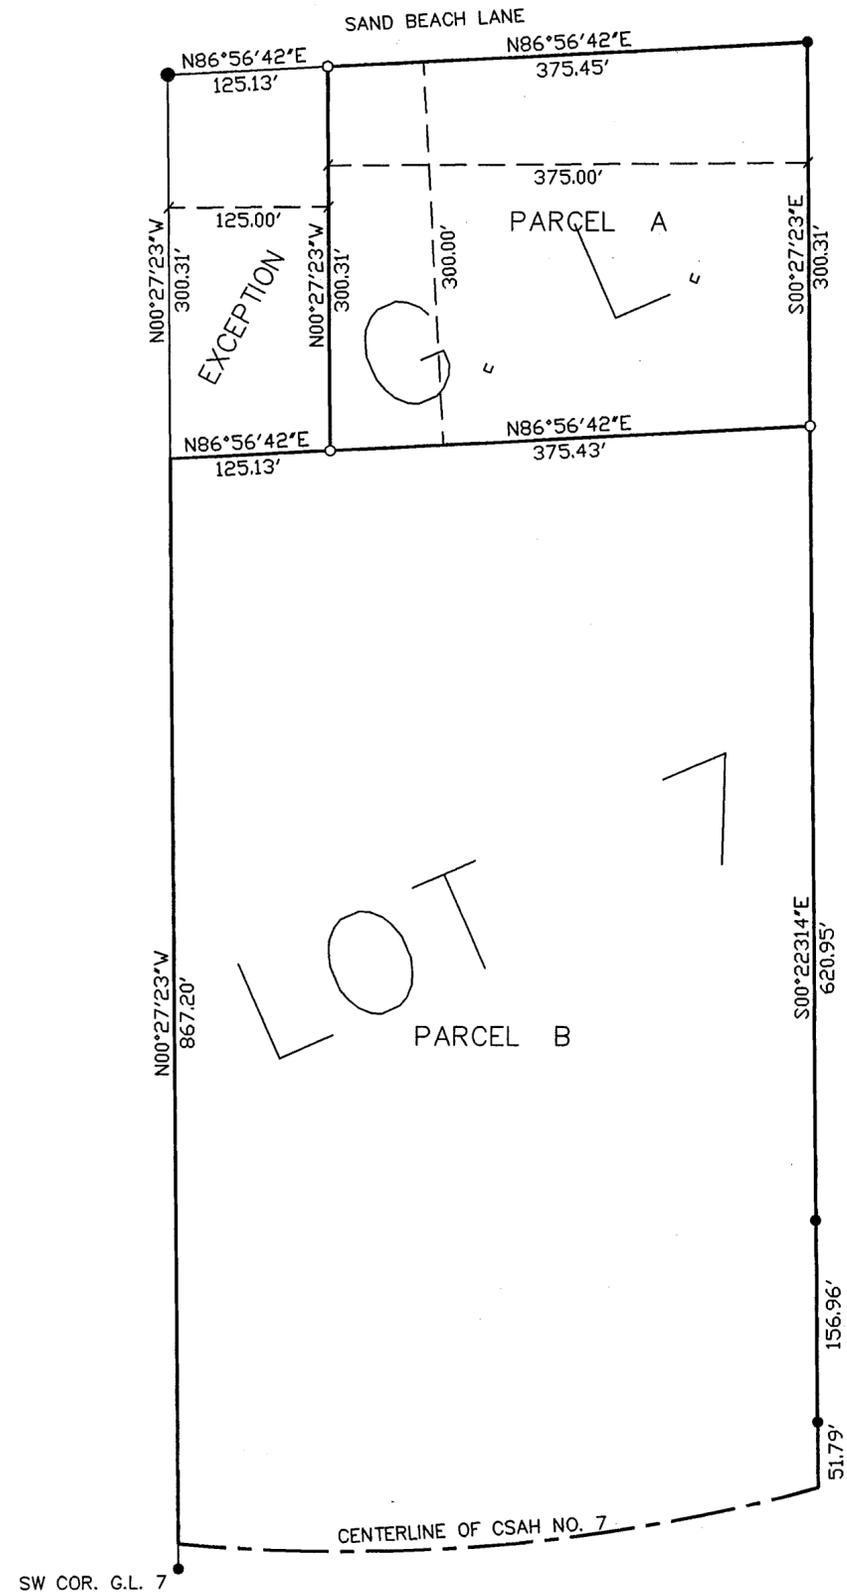

DESCRIPTION - PARCEL A

The north 300.00 feet of the west 500.00 feet of Government Lot 7, Section 6, Township 140 North, Range 26 West of the Fifth Principal Meridian lying south of the plat of Trelpe Sand Beach EXCEPT the west 125.00 feet thereof.

DESCRIPTION - PARCEL B

The west 500.00 feet of Government Lot 7, Section 6, Township 140 North, Range 26 West of the Fifth Principal Meridian EXCEPT the north 300.00 feet thereof.



GRAPHIC SCALE



(IN FEET)
1 inch = 100 ft.

- Basis of bearings is assigned.
- denotes 5/8" rebar set RLS # 40077
- denotes found monument RLS # 21367
- denotes found monument 1/2" iron pipe



I HEREBY CERTIFY THAT THIS PLAN WAS PREPARED BY ME OR UNDER MY DIRECT SUPERVISION AND THAT I AM A DULY LICENSED LAND SURVEYOR UNDER THE LAWS OF THE STATE OF MINNESOTA.

Fletcher A. Koos
SIGNATURE

FLETCHER A. KOOS
PRINTED NAME

10-20-05
DATE
40077
REG. NO.

CERTIFICATE OF SURVEY
KRISTIAN MYER

WDH	1	DATE	DESCRIPTION	NAME
DRAWN BY	2			
CHECKED BY	4			

1 of 1

FILE NO. **amgrsu0501.17** DATE **10/19/05**