


# CERTIFICATE OF SURVEY

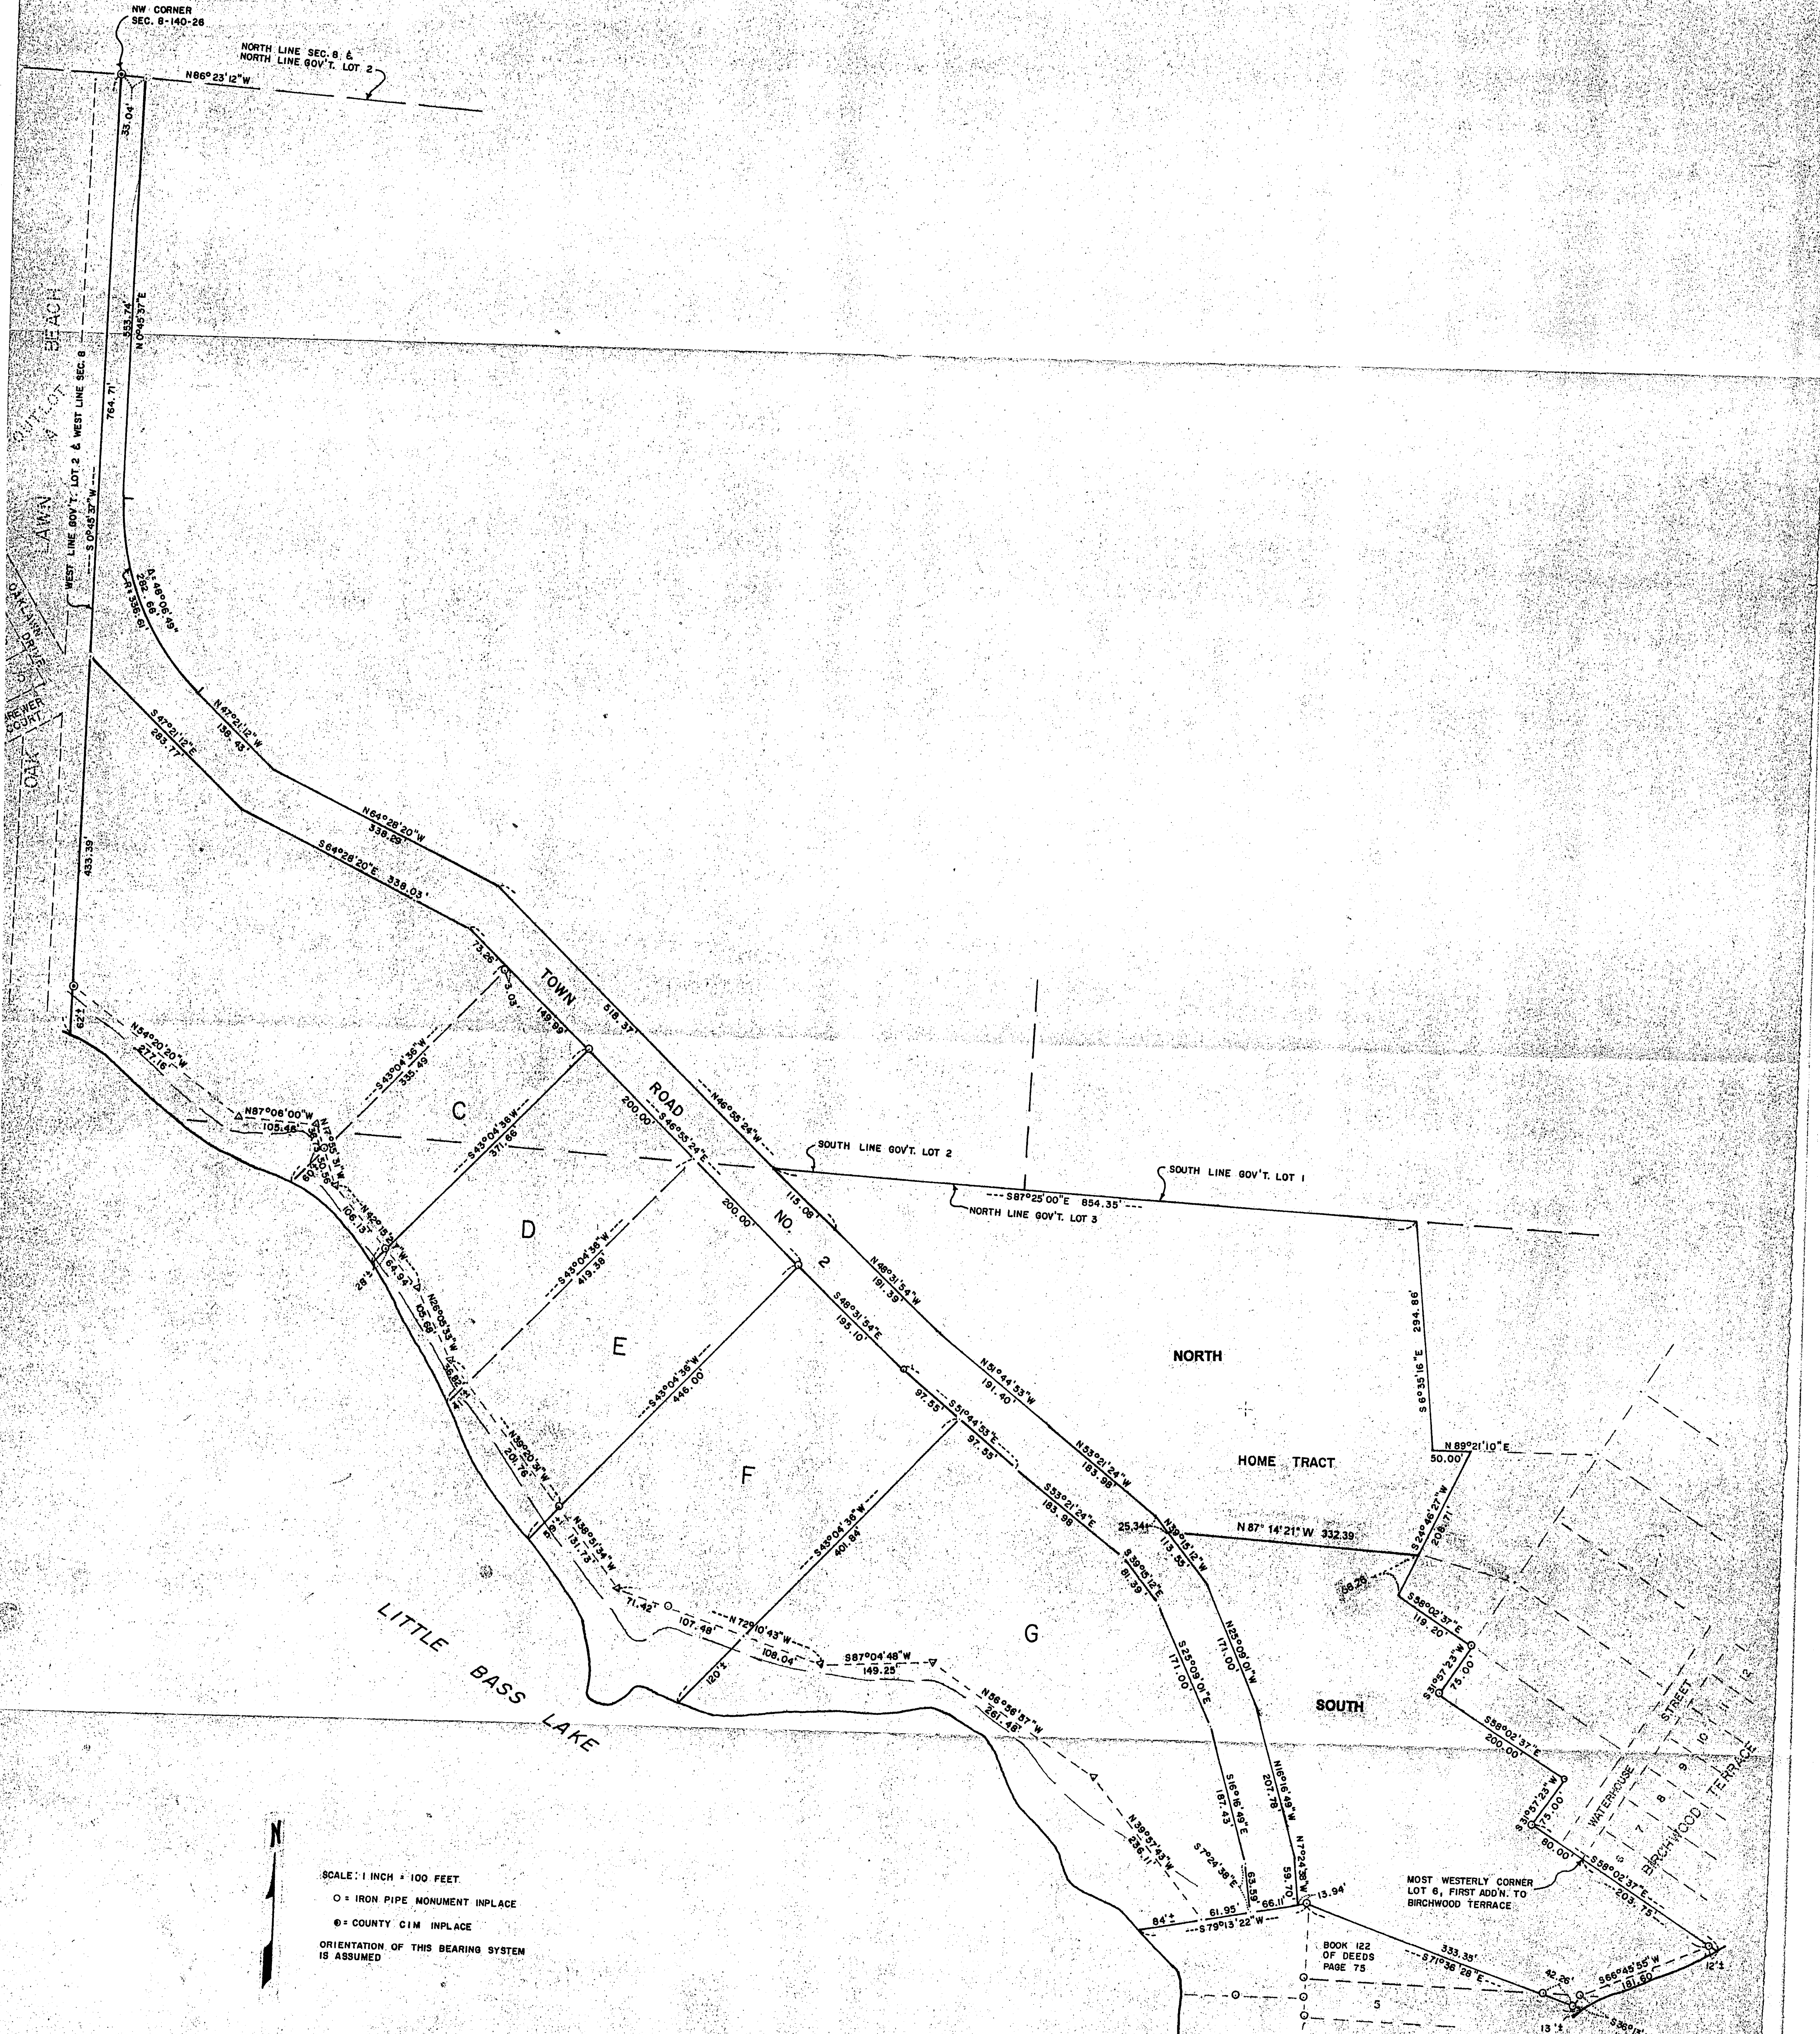

SCALE: 1 INCH = 100 FEET  
 ○ = IRON PIPE MONUMENT IN PLACE  
 ⊙ = COUNTY CIM IN PLACE  
 ORIENTATION OF THIS BEARING SYSTEM IS ASSUMED

Revised January 6, 1998 to show North and South parts of Home Tract.  
*Terry L. Freeman*  
 Terry L. Freeman  
 Date: 11/19/98 Lic. No. 21367

I hereby certify that this survey plan, or report was prepared by me or under my direct supervision and that I am a duly Registered Land Surveyor under the laws of the State of Minnesota.  
*Gary A. Stevenson*  
 Date: Jan. 27, 1999 Reg. No. 12887

NO.	DATE	REVISION	BY
PART OF GOV'T. LOTS 2 & 3, SEC. 8, T.140 N., R.26 W., CASS COUNTY, MINN.		PROJECT NO.	576
ED WATERHOUSE		DATE	1/15/99
GARY STEVENSON & ASSOCIATES, INC. Land Surveying & Consulting Engineering WALKER, MINNESOTA 56454 (218) 547-1296		DRAWN BY	KT
Gary A. Stevenson Date: Jan. 27, 1999 Reg. No. 12887		CHECKED BY	
I OF 1 SHEETS		DATE	

**RECEIVED**  
 APR 15 2005  
 COUNTY SURVEYOR

THUNDER LAKE  
 FIRST ADDITION TO  
 BIRCHWOOD TERRACE