



CERTIFICATE OF SURVEY

PART OF GOVERNMENT LOT 3,
SECTION 32, TOWNSHIP 140 NORTH, RANGE 26 WEST,
CASS COUNTY, MINNESOTA

RECEIVED
JUL 10 2006
COUNTY SURVEYOR

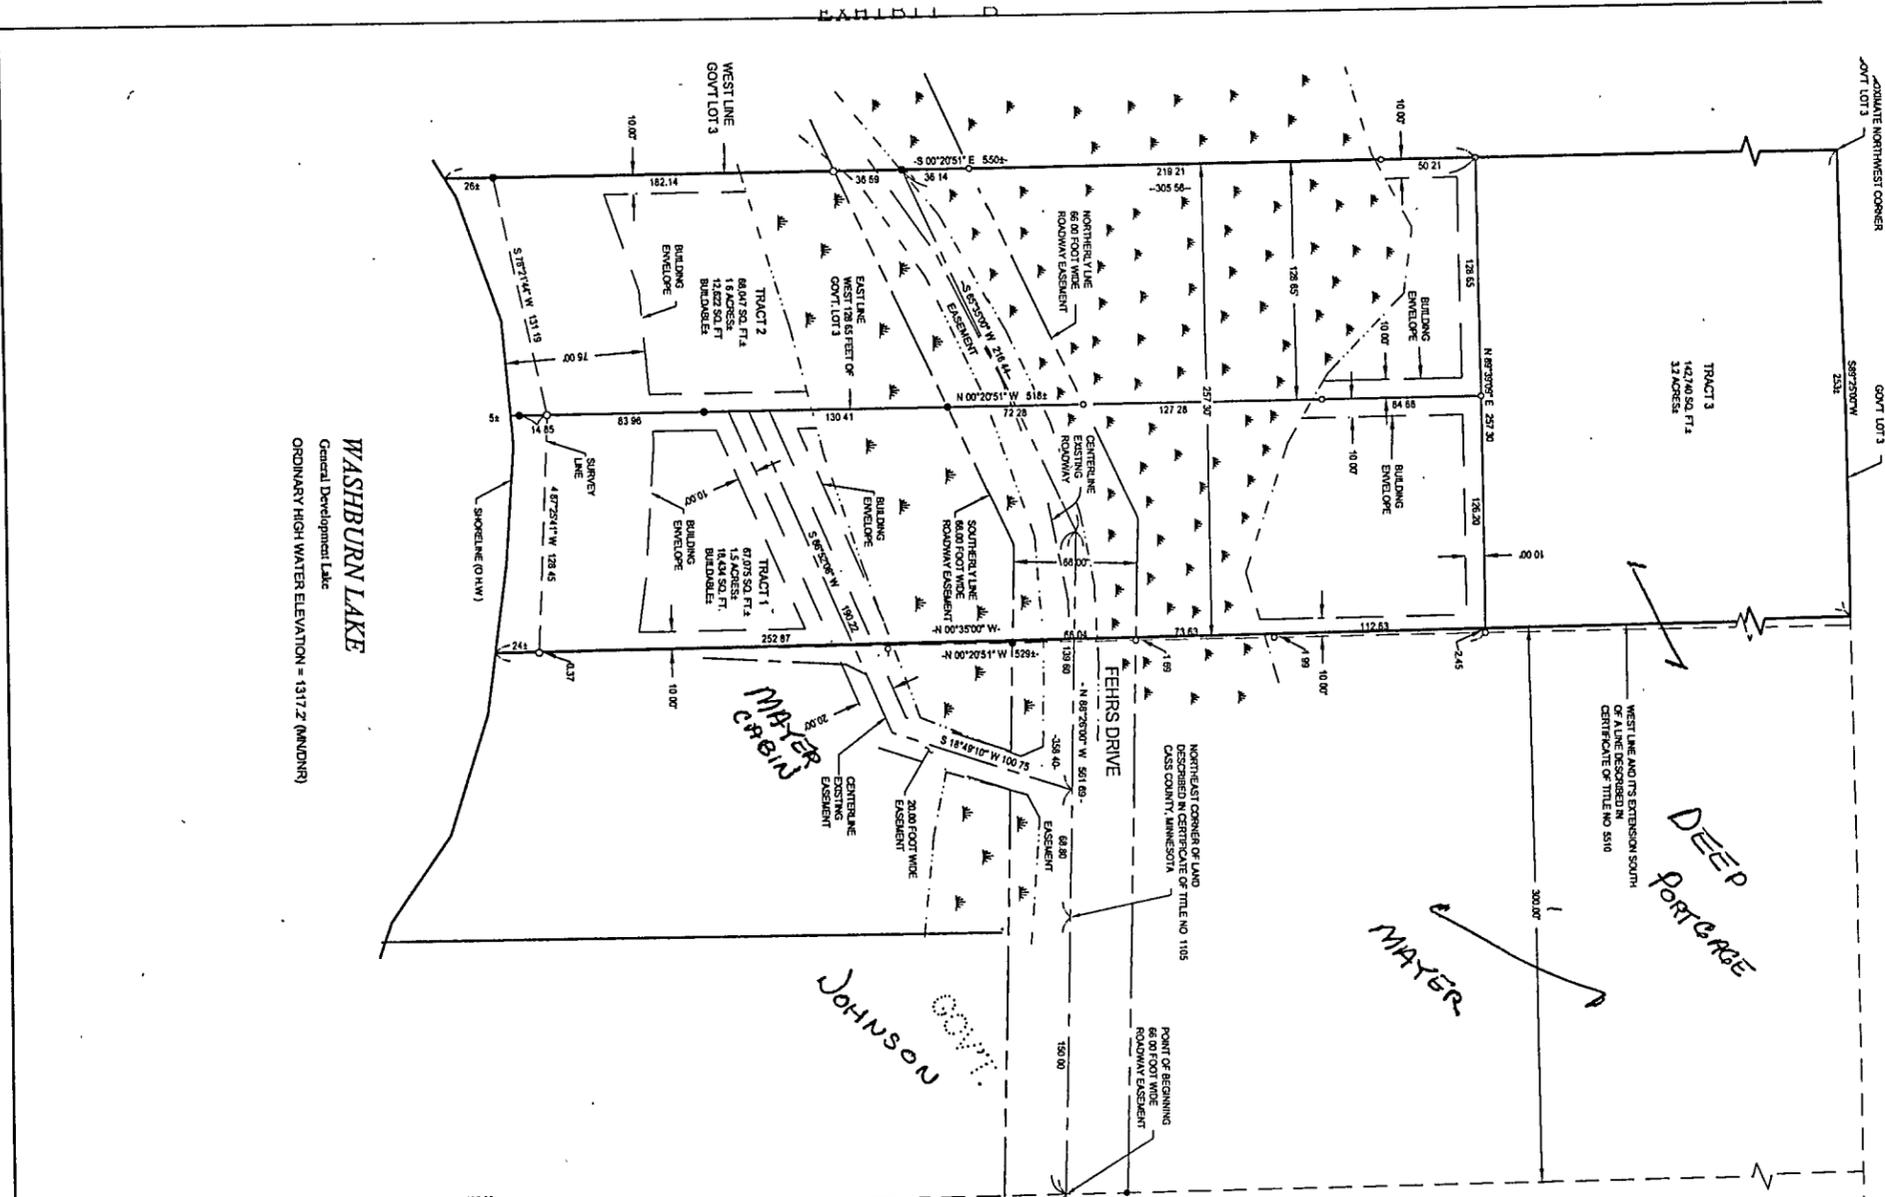

DATE: JANUARY 6 - 2006

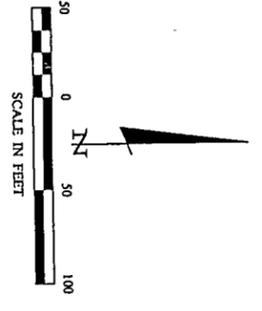

- DENOTES MONUMENT FOUND
- DENOTES IRON MONUMENT SET MARKED BY LICENSE NO. 21367
- ▲ DENOTES WET LAND(S)

ORIENTATION OF THIS BEARING SYSTEM IS BASED ON THE SOUTH LINE OF GOVERNMENT LOT 3 TO HAVE AN ASSUMED BEARING OF S 89°55'00" W.

TRACT 3
That part of the West 257.30 feet of Government Lot 3, Section 32, Township 140 North, Range 26 West, Cass County, Minnesota lying southerly of the following described line: Commencing at the southeast corner of said Government Lot 3; thence South 89 degrees 55 minutes 00 seconds West, assumed bearing along the South line thereof 311.70 feet; thence North 19 degrees 59 minutes 00 seconds East 87.25 feet; thence North 25 degrees 40 minutes 00 seconds East 120.20 feet; thence North 05 degrees 06 minutes 00 seconds East 131.90 feet; thence North 18 degrees 15 minutes 00 seconds West 96.65 feet; thence North 53 degrees 54 minutes 00 seconds West 182.90 feet; thence North 88 degrees 26 minutes 00 seconds West 145.50 feet; thence North 88 degrees 26 minutes 00 seconds West 561.69 feet; thence South 65 degrees 35 minutes 00 seconds West 216.44 feet to the west line of said Government Lot 3; thence North 0 degrees 20 minutes 51 seconds West along said west line 305.56 feet to the point of beginning of the line to be hereinafter described; thence North 89 degrees 39 minutes 09 seconds East 257.30 feet and said line terminating. And lying westerly of the east line described in Certificate of Title No. 5510.

Subject to and together with easements, reservations, and restrictions of record.

TRACT 1
That part of the East 128.65 feet of the West 257.30 feet of Government Lot 3, Section 32, Township 140 North, Range 26 West, Cass County, Minnesota lying West of the West line and its extension South of the east line described in Certificate of Title No. 5510 as recorded in said County, said West line more particularly described as a line running parallel with and measured 300.00 West and perpendicular to the following described line: Beginning at a point on the South line of said Government Lot 3, distant 759.40 feet South 89 degrees 55 minutes 00 seconds West, assumed bearing from the southeast corner thereof, said point also being 65.00 feet West of the meander corner designated by an iron monument; thence North 00 degrees 00 seconds West on a line passing through two found iron monuments 107.25 feet apart, to the North line of said Government Lot 3 and said line there terminating. And lying southerly of the following described line: Commencing at the southeast corner of said Government Lot 3; thence South 89 degrees 55 minutes 00 seconds West, assumed bearing along the South line thereof 311.70 feet; thence North 19 degrees 59 minutes 00 seconds East 87.25 feet; thence North 25 degrees 40 minutes 00 seconds East 120.20 feet; thence North 05 degrees 06 minutes 00 seconds East 131.90 feet; thence North 18 degrees 15 minutes 00 seconds West 96.65 feet; thence North 53 degrees 54 minutes 00 seconds West 182.90 feet; thence North 88 degrees 26 minutes 00 seconds West 145.50 feet; thence North 88 degrees 26 minutes 00 seconds West 561.69 feet; thence South 65 degrees 35 minutes 00 seconds West 216.44 feet to the west line of said Government Lot 3; thence North 0 degrees 20 minutes 51 seconds West along said west line 305.56 feet to the point of beginning of the line to be hereinafter described; thence North 89 degrees 39 minutes 09 seconds East 257.30 feet and said line terminating.

Subject to and together with easements for ingress and egress 20.00 feet in width over and across part of Government Lot 3, Section 32, Township 140 North, Range 26 West, Cass County, Minnesota the centerline of which is described as follows: Commencing at the southeast corner of said Government Lot 3; thence South 89 degrees 55 minutes 00 seconds West, assumed bearing along the South line thereof 311.70 feet; thence North 19 degrees 59 minutes 00 seconds East 87.25 feet; thence North 25 degrees 40 minutes 00 seconds East 120.20 feet; thence North 05 degrees 06 minutes 00 seconds East 131.90 feet; thence North 18 degrees 15 minutes 00 seconds West 96.65 feet; thence North 53 degrees 54 minutes 00 seconds West 182.90 feet; thence North 88 degrees 26 minutes 00 seconds West 145.50 feet; thence North 88 degrees 26 minutes 00 seconds West 561.69 feet; thence South 65 degrees 35 minutes 00 seconds West 216.44 feet to the west line of said Government Lot 3; thence North 0 degrees 20 minutes 51 seconds West along said west line 305.56 feet to the point of beginning of the line to be hereinafter described; thence North 89 degrees 39 minutes 09 seconds East 257.30 feet and said line there terminating.

Subject to and together with easements, reservations, and restrictions of record.

TRACT 2
The West 128.65 feet of Government Lot 3, Section 32, Township 140 North, Range 26 West, Cass County, Minnesota lying southerly of the following described line: Commencing at the southeast corner of said Government Lot 3; thence South 89 degrees 55 minutes 00 seconds West, assumed bearing along the South line thereof 311.70 feet; thence North 19 degrees 59 minutes 00 seconds East 87.25 feet; thence North 25 degrees 40 minutes 00 seconds East 120.20 feet; thence North 05 degrees 06 minutes 00 seconds East 131.90 feet; thence North 18 degrees 15 minutes 00 seconds West 96.65 feet; thence North 53 degrees 54 minutes 00 seconds West 182.90 feet; thence North 88 degrees 26 minutes 00 seconds West 145.50 feet; thence North 88 degrees 26 minutes 00 seconds West 561.69 feet; thence South 65 degrees 35 minutes 00 seconds West 216.44 feet to the west line of said Government Lot 3; thence North 0 degrees 20 minutes 51 seconds West along said west line 305.56 feet to the point of beginning of the line to be hereinafter described; thence North 89 degrees 39 minutes 09 seconds East 257.30 feet and said line there terminating.

Subject to and together with easements for ingress and egress 20.00 feet in width over and across part of Government Lot 3, Section 32, Township 140 North, Range 26 West, Cass County, Minnesota the centerline of which is described as follows: Commencing at the southeast corner of said Government Lot 3; thence South 89 degrees 55 minutes 00 seconds West, assumed bearing along the South line thereof 311.70 feet; thence North 19 degrees 59 minutes 00 seconds East 87.25 feet; thence North 25 degrees 40 minutes 00 seconds East 120.20 feet; thence North 05 degrees 06 minutes 00 seconds East 131.90 feet; thence North 18 degrees 15 minutes 00 seconds West 96.65 feet; thence North 53 degrees 54 minutes 00 seconds West 182.90 feet; thence North 88 degrees 26 minutes 00 seconds West 145.50 feet; thence North 88 degrees 26 minutes 00 seconds West 561.69 feet; thence South 65 degrees 35 minutes 00 seconds West 216.44 feet to the west line of said Government Lot 3; thence North 0 degrees 20 minutes 51 seconds West along said west line 305.56 feet to the point of beginning of the line to be hereinafter described; thence North 89 degrees 39 minutes 09 seconds East 257.30 feet and said line there terminating.

Subject to and together with easements, reservations, and restrictions of record.

Landecker & Associates, Inc.
Engineering - Surveying - Planning
Walker, MN 56444
Phone 218-547-1296 Fax 218-547-1272

I HEREBY CERTIFY THAT THIS SURVEY, PLAN, SPECIFICATION OR REPORT WAS MADE BY ME OR UNDER MY DIRECT SUPERVISION AND THAT I AM A DULY LICENSED PROFESSIONAL ENGINEER OR LAND SURVEYOR UNDER THE LAWS OF THE STATE OF MINNESOTA.
[Signature]
FERRY L. FREEMAN
DATE: 1/19/06 LIC NO: 21367

DATE	REVISIONS DESCRIPTION	BY

DATE	1/19/06
SCALE	HORZ. 1"=50'
VERT	NONE
COMPUTER	052197
FIELD BOOK	BOOK 240 PG 72
FILE NO	052197

PROJ MGR	TLF
CHECKED BY	TLF
DRAWN BY	TRJ

CERTIFICATE OF SURVEY
DAVID MAYER
17475 WEST 250TH STREET
BELLE PLAINE, MN 56011