
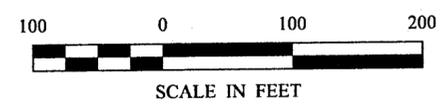


CERTIFICATE OF SURVEY

PART OF THE NORTHWEST QUARTER OF THE NORTHWEST QUARTER OF
THE NORTHEAST QUARTER,
SECTION 10, TOWNSHIP 141 NORTH, RANGE 28 WEST,
CASS COUNTY, MINNESOTA

NORTHWEST CORNER
NORTHEAST QUARTER
10-141-28

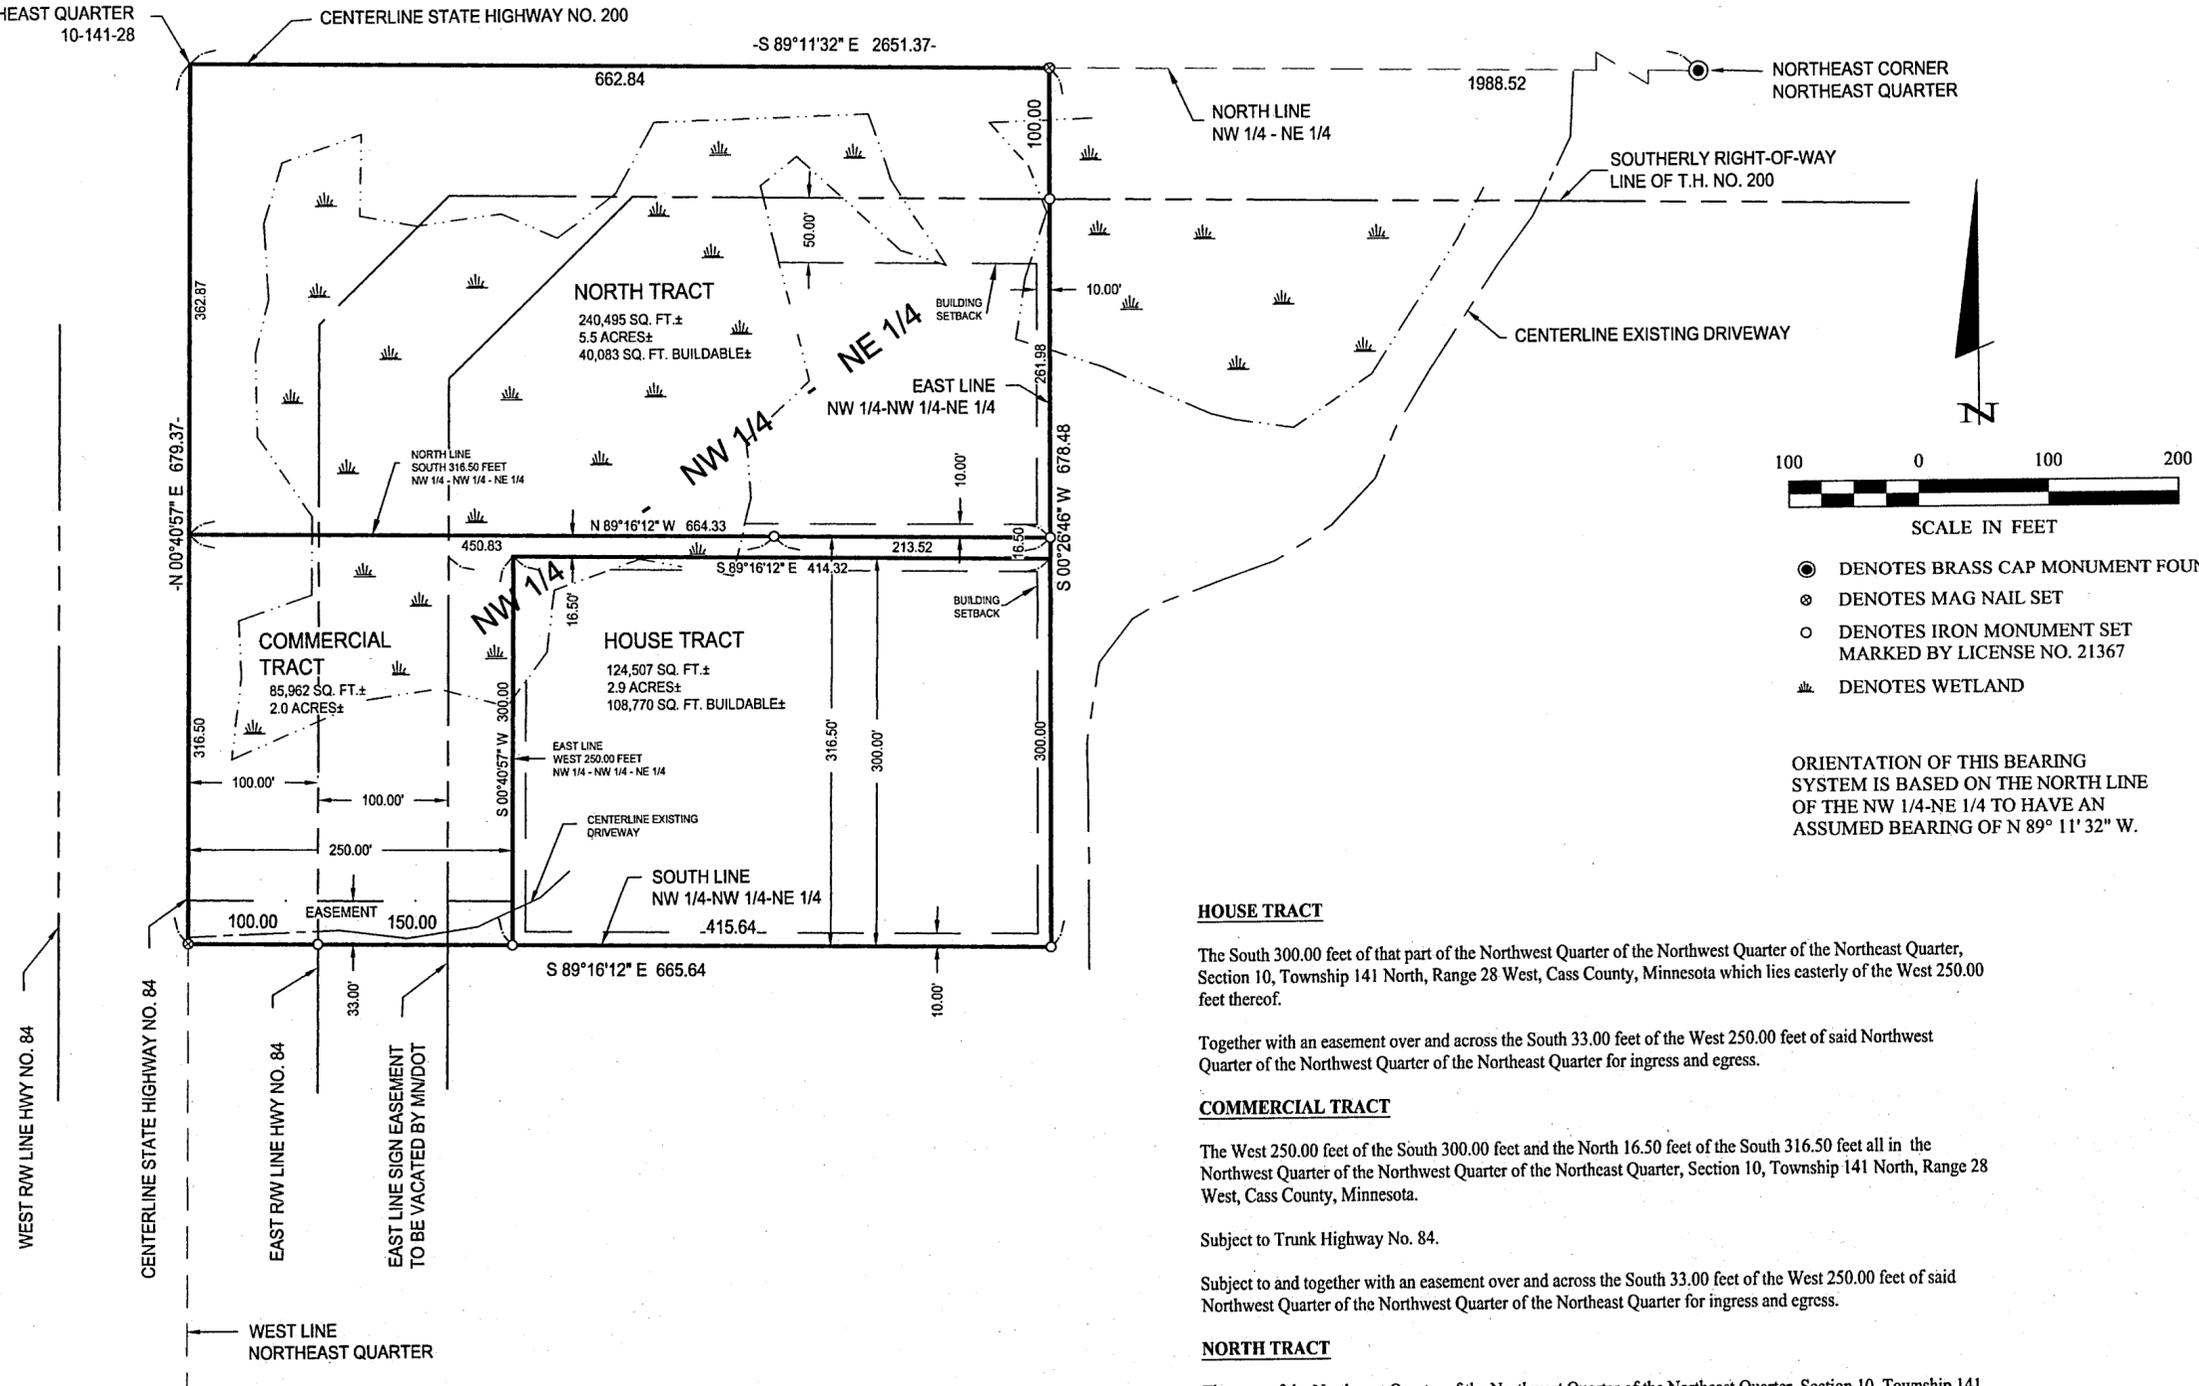

- DENOTES BRASS CAP MONUMENT FOUND
- ⊙ DENOTES MAG NAIL SET
- DENOTES IRON MONUMENT SET MARKED BY LICENSE NO. 21367
- ☼ DENOTES WETLAND

ORIENTATION OF THIS BEARING SYSTEM IS BASED ON THE NORTH LINE OF THE NW 1/4-NE 1/4 TO HAVE AN ASSUMED BEARING OF N 89° 11' 32" W.

HOUSE TRACT

The South 300.00 feet of that part of the Northwest Quarter of the Northwest Quarter of the Northeast Quarter, Section 10, Township 141 North, Range 28 West, Cass County, Minnesota which lies easterly of the West 250.00 feet thereof.

Together with an easement over and across the South 33.00 feet of the West 250.00 feet of said Northwest Quarter of the Northwest Quarter of the Northeast Quarter for ingress and egress.

COMMERCIAL TRACT

The West 250.00 feet of the South 300.00 feet and the North 16.50 feet of the South 316.50 feet all in the Northwest Quarter of the Northwest Quarter of the Northeast Quarter, Section 10, Township 141 North, Range 28 West, Cass County, Minnesota.

Subject to Trunk Highway No. 84.

Subject to and together with an easement over and across the South 33.00 feet of the West 250.00 feet of said Northwest Quarter of the Northwest Quarter of the Northeast Quarter for ingress and egress.

NORTH TRACT

That part of the Northwest Quarter of the Northwest Quarter of the Northeast Quarter, Section 10, Township 141 North, Range 28 West, Cass County, Minnesota, lying North of the South 316.50 feet thereof.

Subject to State Highway Number 84.

Subject to State Highway Number 200.

Landecker & Associates, Inc.
Engineer - Surveying - Planning
Walker, MN 56484
Phone: 1-218-547-1296
Fax: 1-218-547-2272

DATE: 1/24/06
BY: PERRY L. FREEMAN
LIC. NO. 21367

REVISIONS	DESCRIPTION	DATE

DATE: 1/24/06
SCALE: 1"=100'
HORZ. PG. 1
VERT. NONE

COMPUTER: C062003.dwg
FIELD BOOK:
BOOK:
FILE NO.: 062003

PROJ. MGR. TRJ
CHECKED BY: TLF
DRAWN BY: TRJ

CERTIFICATE OF SURVEY

KURT KALLI
1431 STATE HIGHWAY 200 NE
LONGVILLE, MN. 56655

SHEET
1 OF 1