


CERTIFICATE OF SURVEY
for
CHARLES B. & SHARON A. RATZ

FOR TRACTS A" & "B" LOCATED IN THE NW 1/4-SE 1/4 OF SECTION 19,
T.140 N., R.28 W. OF THE 5th PRINCIPAL MERIDIAN
IN CASS COUNTY, MINNESOTA

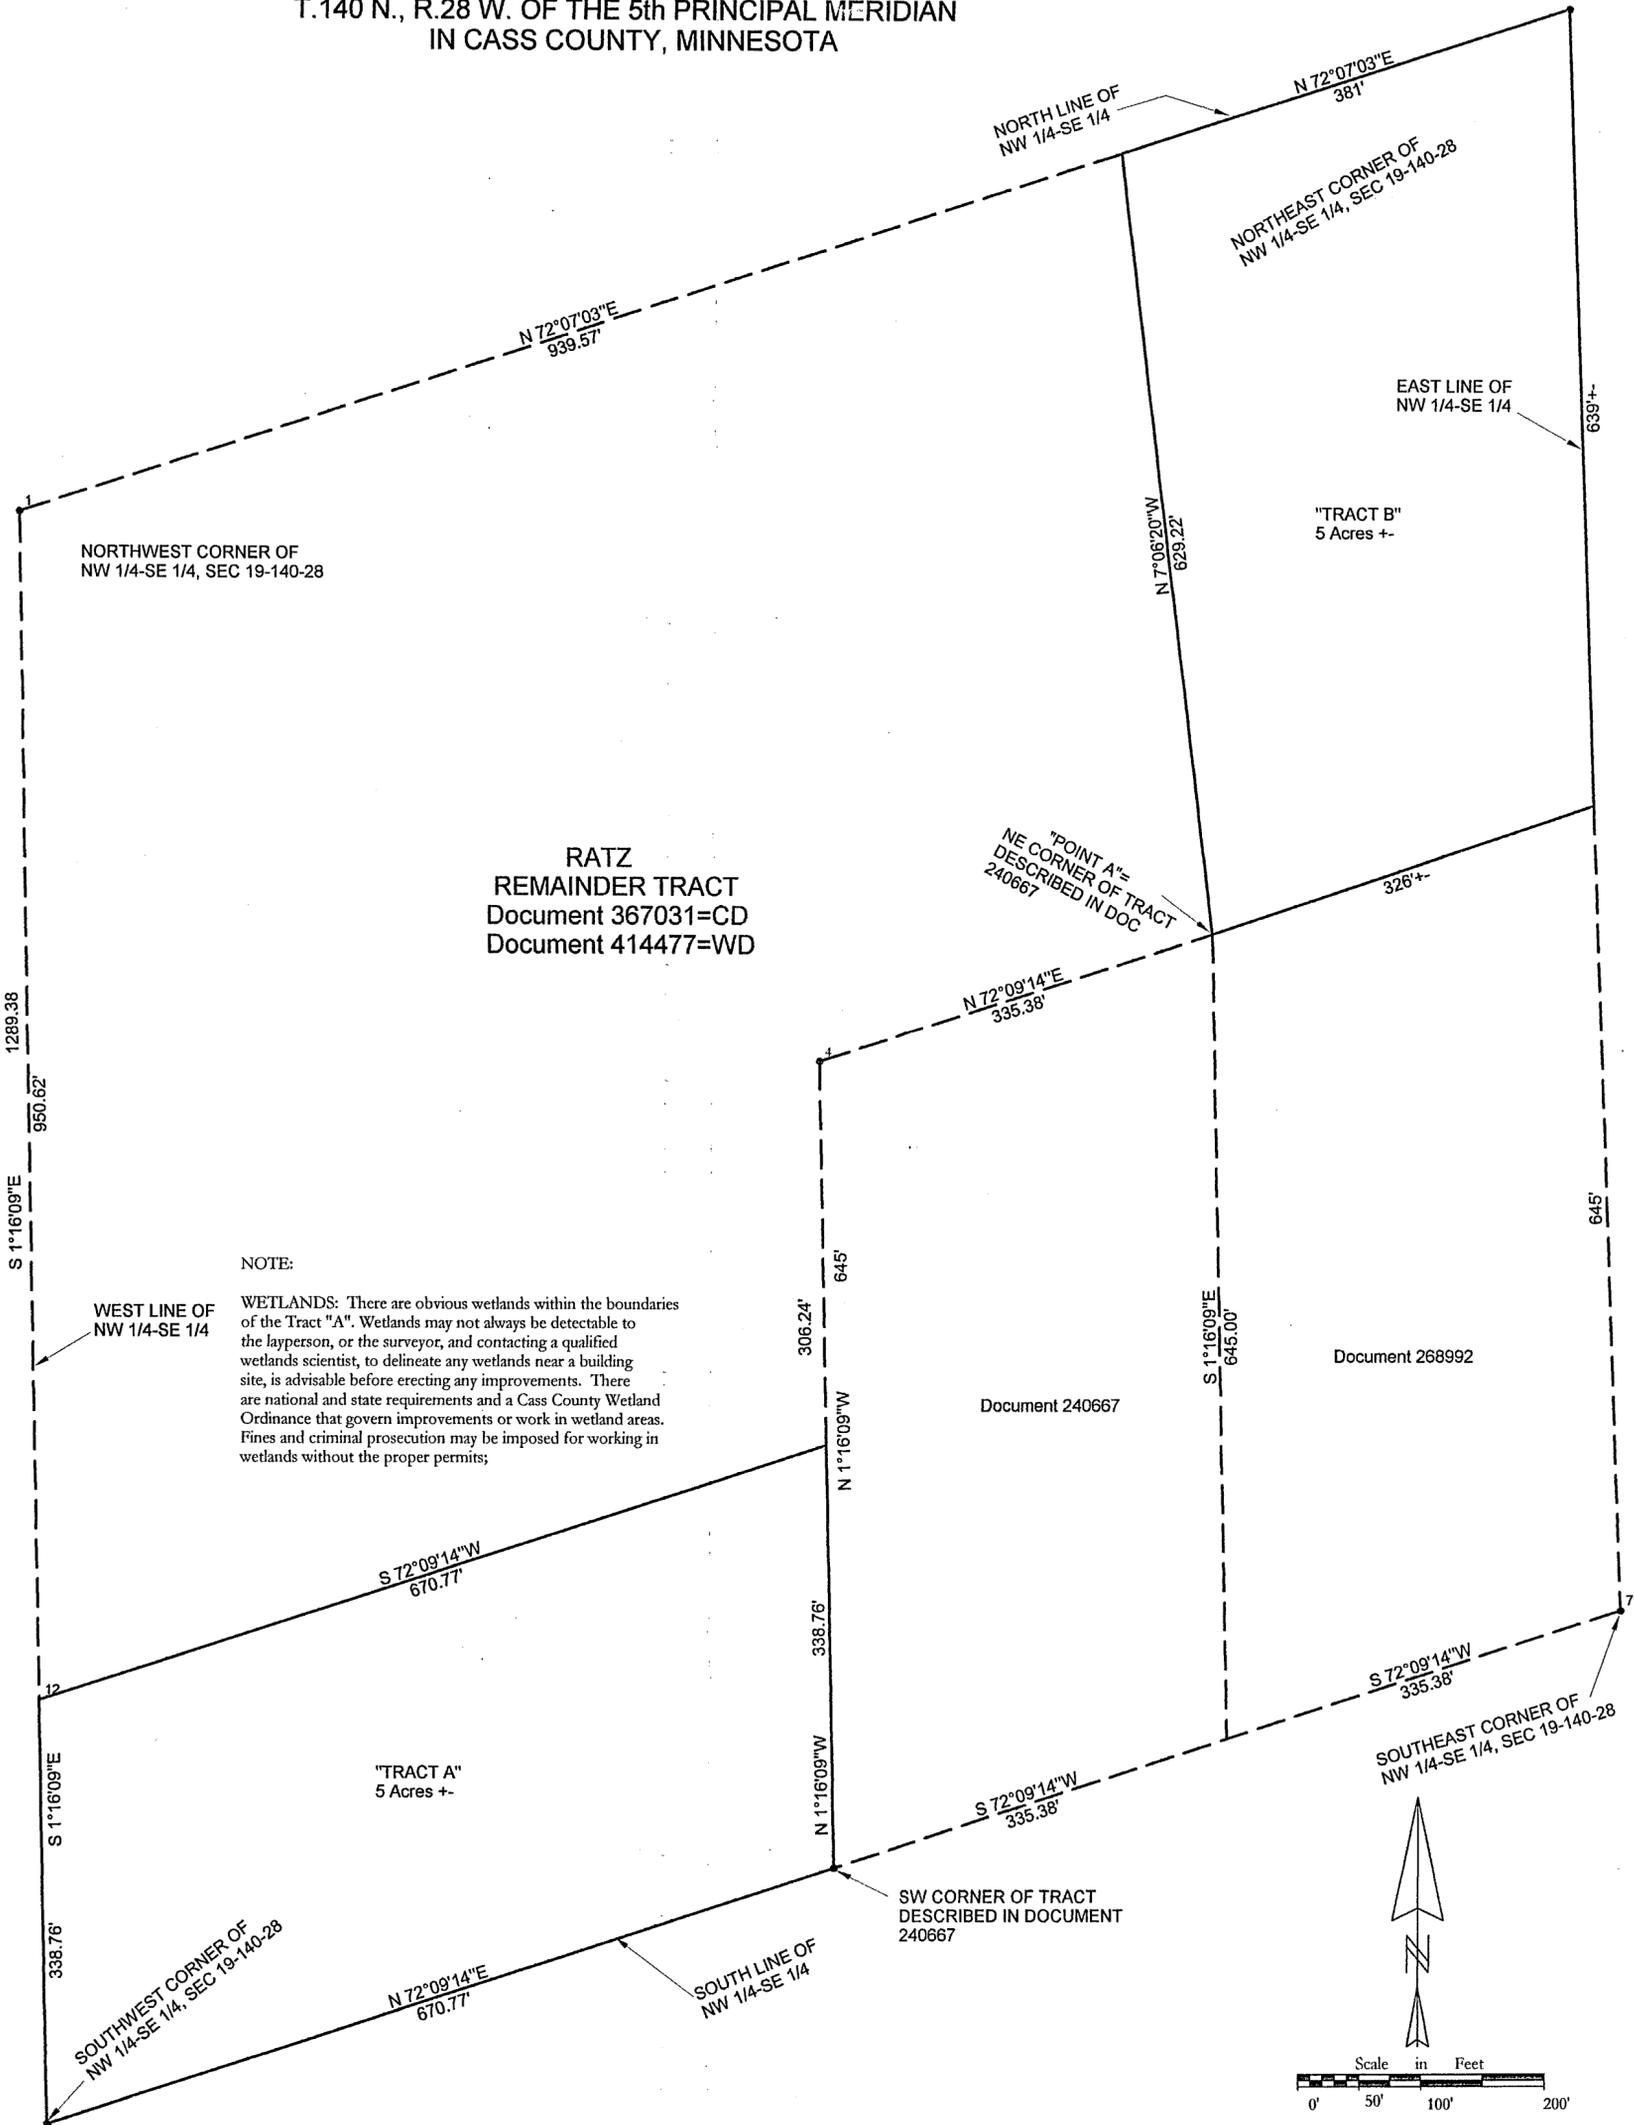

I, ROGER A. MUSTONEN, HEREBY CERTIFY THAT THIS SURVEY WAS PREPARED BY ME OR UNDER MY DIRECT SUPERVISION AND THAT I AM A DULY LICENSED LAND SURVEYOR UNDER THE LAWS OF THE STATE OF MINNESOTA.

Roger A. Mustonen 10-28-2005
ROGER A. MUSTONEN, PLS
MINNESOTA LICENSE 11946

(1)

AMI SURVEYORS & MAPPERS
1073 COUNTY 5 NW HACKENSACK, MINNESOTA 56452
PHONE: OFFICE 218/682-2411 * FAX 682-2988

• DENOTES IRON PIPE MONUMENT FOUND OR SET IN PRIOR SURVEYS FOR KOONS, FILE #28144