


PLAT OF SURVEY

PART OF GOV'T. LOT 2, SEC. 32, T. 140 N., R. 28 W.

NE COR.
GOV'T. LOT 2

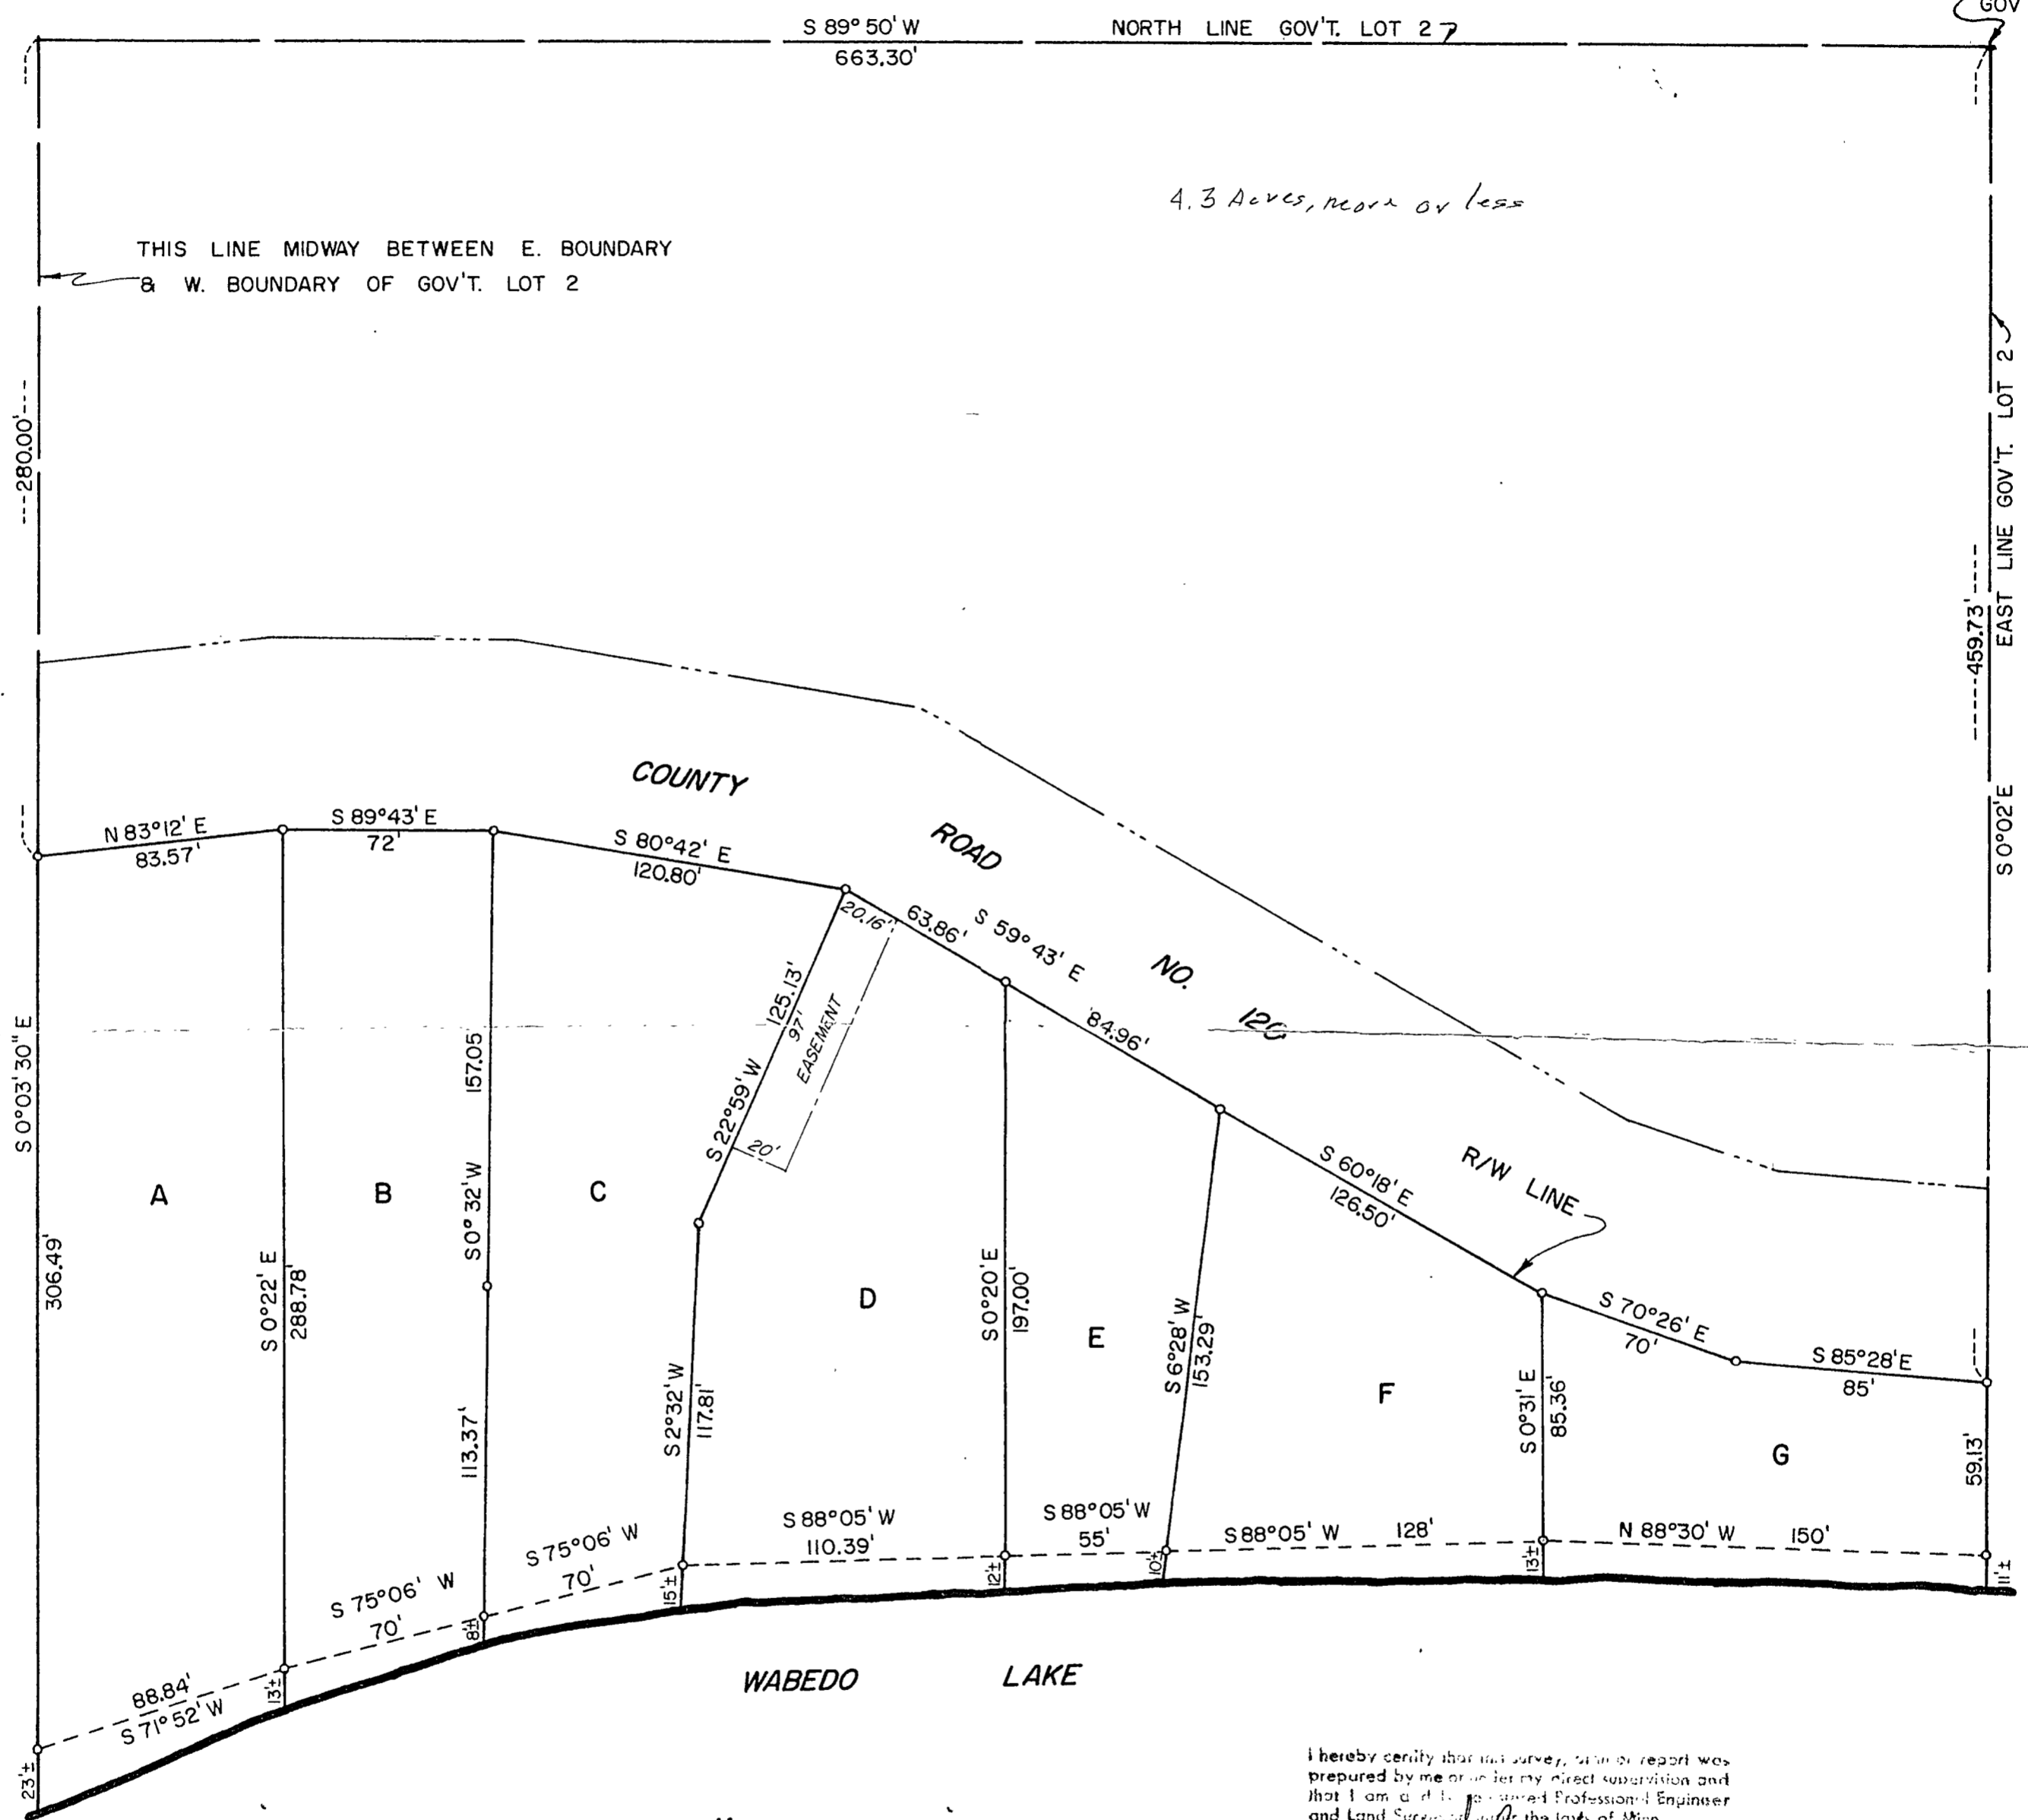

THIS LINE MIDWAY BETWEEN E. BOUNDARY
& W. BOUNDARY OF GOV'T. LOT 2

4.3 Acres, more or less

COUNTY ROAD NO. 120

R/W LINE

WABEDO LAKE

I hereby certify that this survey, map or report was prepared by me or under my direct supervision and that I am a duly Licensed Professional Engineer and Land Surveyor under the laws of Minn.

R. F. Schneider

Date August 17, 1968 Reg. No. 5740

R. F. SCHNEIDER
REG. PROF. ENGR & LAND SURVEYOR
MINN. REG. NO. 5740

SCALE: 1 INCH = 50 FEET
○ = IRON PIPE MONUMENT

