
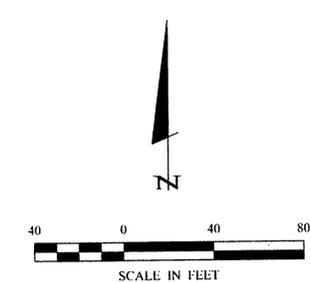


CERTIFICATE OF SURVEY

LOT 1, BLOCK 1, HOLIDAY SHORES,
SECTION 4, TOWNSHIP 140 NORTH, RANGE 29 WEST,
CASS COUNTY, MINNESOTA

— DIVISION —

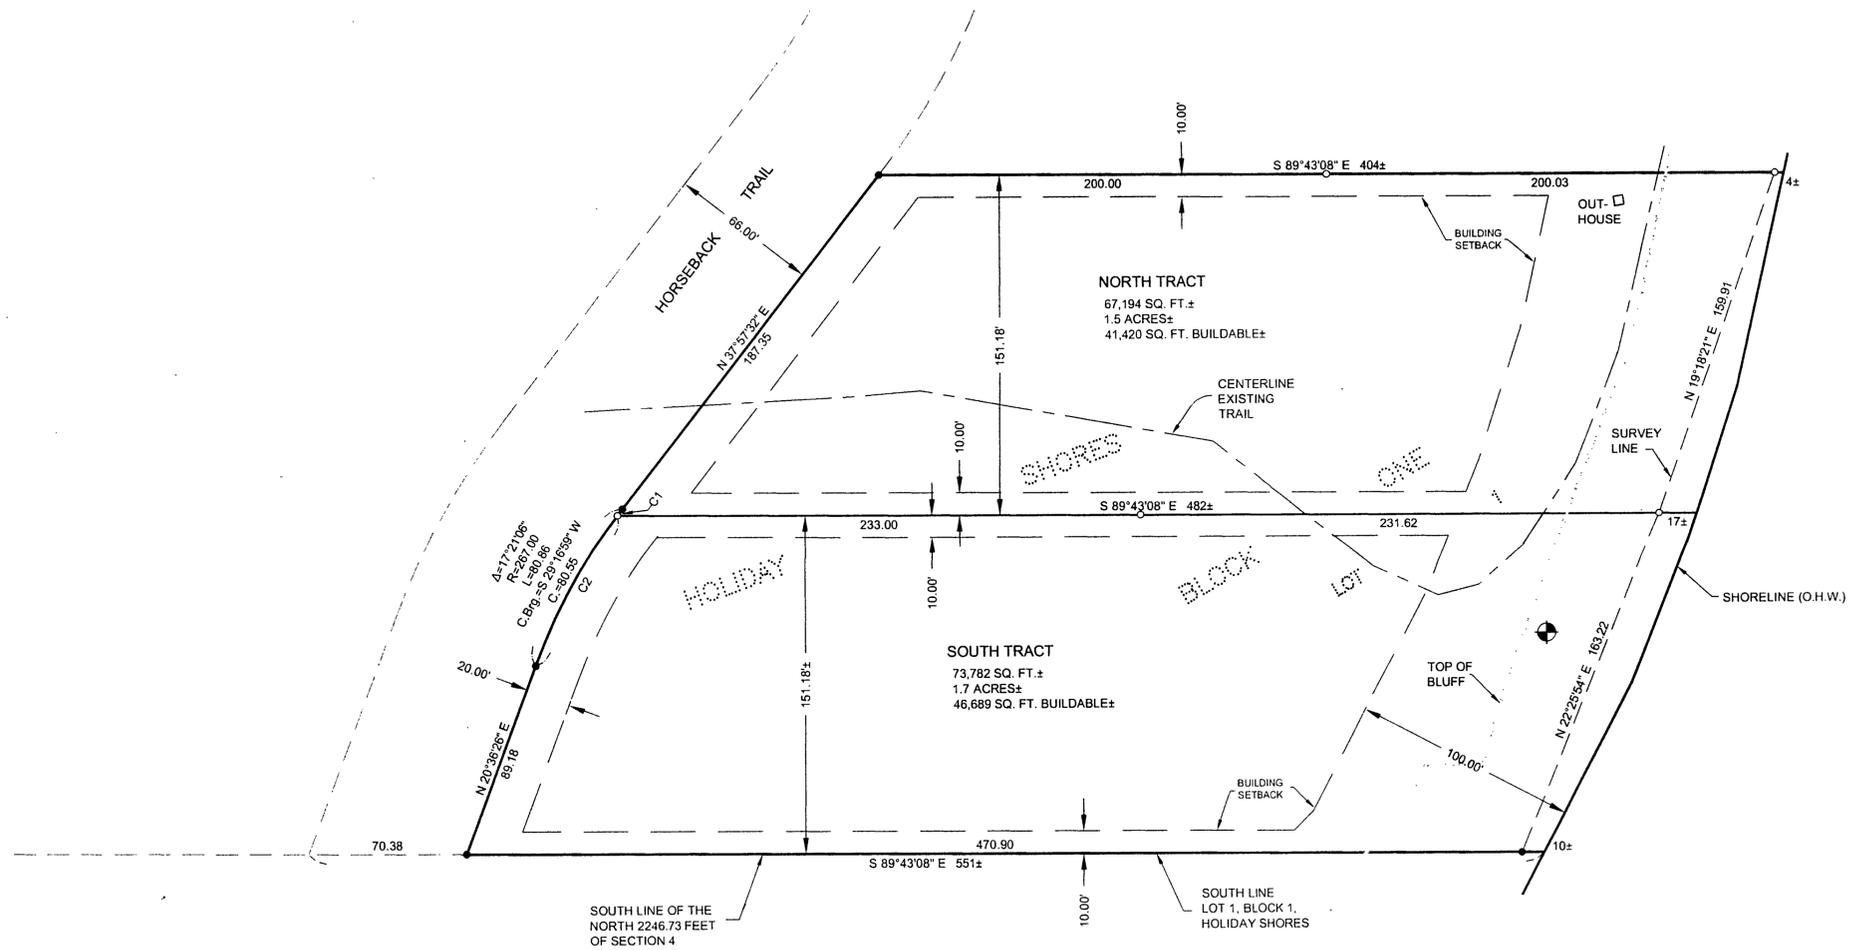

- DENOTES MONUMENT FOUND
- DENOTES IRON MONUMENT SET MARKED BY LICENSE No. 21367
- ⊕ **BENCHMARK:**
40x NAIL IN SOUTH FACE OF A 20 INCH DIAMETER NORWAY PINE.
ELEV. = 1355.04'

ORIENTATION OF THIS BEARING SYSTEM IS BASED ON THE SOUTH LINE OF LOT 1, BLOCK 1, HOLIDAY SHORES TO HAVE AN ASSUMED BEARING OF S 89°43'08" E.

MANN LAKE
Recreational Development Classification
LAKE ELEVATION = 1327.65' (9/08/05)
ORDINARY HIGH WATER ELEVATION = 1327.9' (MN/DNR)

BENCHMARK: RAILROAD SPIKE IN THE WEST SIDE OF A POWER POLE ON THE EAST SIDE OF ROAD TO CAMP AND FIRST POLE (APPROXIMATELY 300') SOUTH OF TIMBER BRIDGE OVER CHANNEL BETWEEN BABY AND MANN LAKES
ELEVATION = 1338.75' (MN/DNR - SET 6/06/05)
BASED ON NGVD 1929

PROPERTY SURVEYED
Lot 1, Block 1, Holiday Shores, according to the plat thereof on file and of record in the office of the County Recorder in and for Cass County.

NORTH TRACT
The North 151.18 feet of Lot 1, Block 1, HOLIDAY SHORES, plat of record, Cass County, Minnesota.

SOUTH TRACT
That part of Lot 1, Block 1, HOLIDAY SHORES, plat of record, Cass County, Minnesota, lying South of the North 151.18 feet thereof.

Landecker & Associates, Inc.
Engineering - Surveying - Planning
Walter, MN 56444
Phone: 218-547-1196
Fax: 218-547-2122

I.C. NO. 7452

DATE: 9/21/05

BY: *Myron Landecker*
BY: MYRON LANDECKER

REVISIONS:

DATE	DESCRIPTION

COMPUTER: 052203
FIELD BOOK: 242
BOOK NO: 242
FILE NO: 052203

PROJ MGR: DRG
CHECKED BY: TLF
DRAWN BY: TRJ

CERTIFICATE OF SURVEY
ERNIE STELZER
CO: PAT MORAN
P.O. BOX 393
LONGVILLE, MN 56655

SHEET 1 OF 1