

EXHIBIT "A"


CERTIFICATE OF SURVEY

for

KNUTH & RAPER

LOT 9 & LOT 10
PEACEFUL VALLEY

LOCATED IN SECTION 10, TOWNSHIP 140 NORTH, RANGE 31 WEST
OF THE 5th PRINCIPAL MERIDIAN IN CASS COUNTY, MINNESOTA

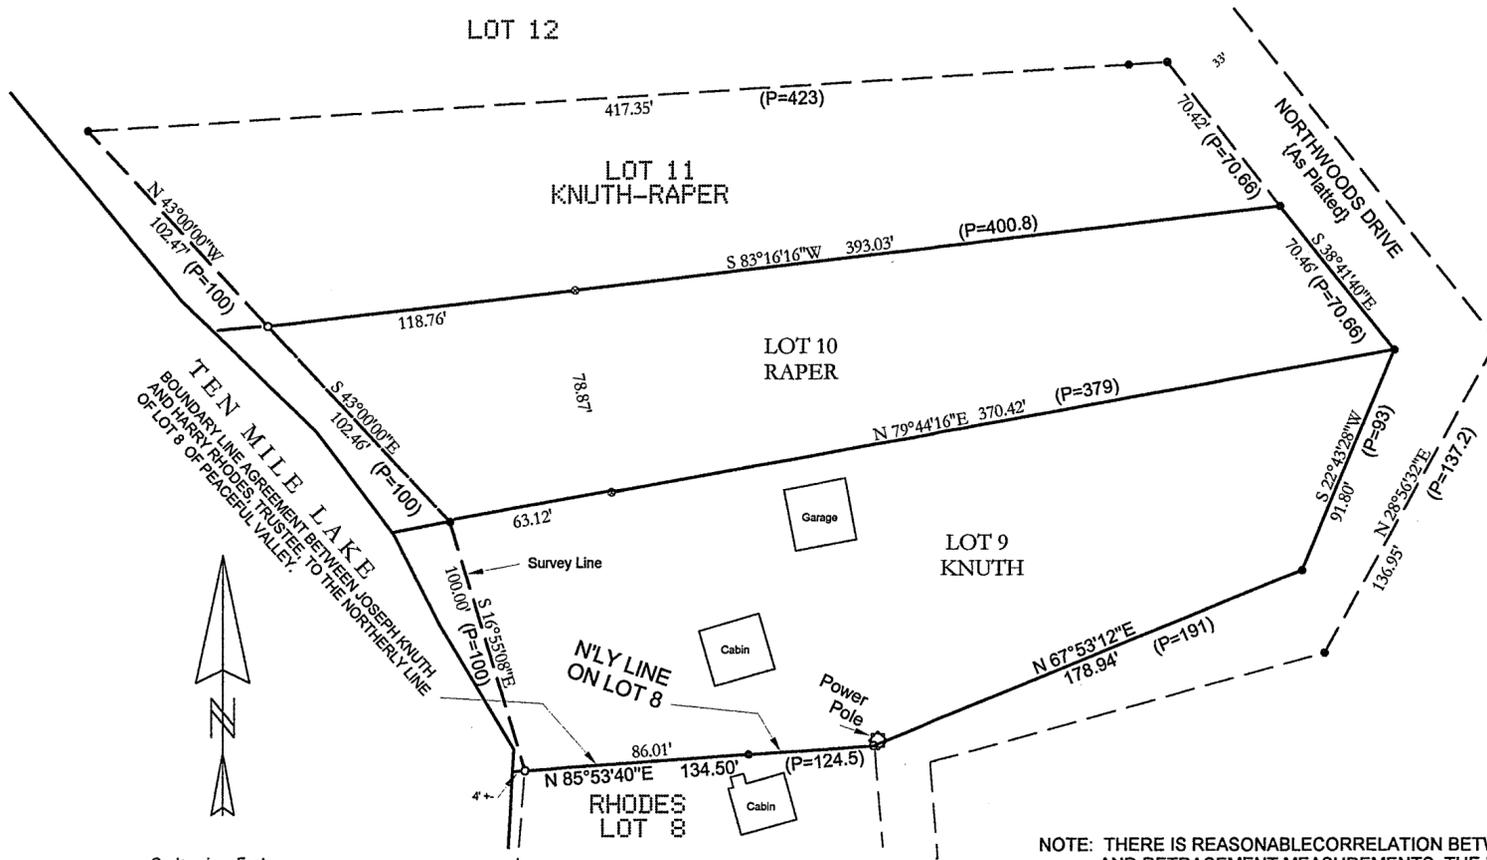

'PEACEFUL VALLEY' WAS RECORDED 2-11-1947
SURVEYED BY W.J."BILL" SPAIN, JR., RLS 2003

NOTE: THERE IS REASONABLE CORRELATION BETWEEN RECORD
AND RETRACEMENT MEASUREMENTS. THE DIFFERENCES
ARE ATTRIBUTABLE TO LACK OF PRECISION IN THE EARLY
MEASUREMENTS AND EQUIPMENT, AND THE SKILL OF THE
EARLY SURVEYORS. THE FOUND IRON PIPE MONUMENTS
SHOWN HEREON APPEAR TO NOT HAVE BEEN DISTURBED.

NOTE: NO ATTEMPT WAS MADE TO SURVEY AND SHOW THE EXISTENCE
AND LOCATION OF WELLS, IMPROVEMENTS, UTILITIES OR VISIBLE
FEATURES, EASEMENTS, ABOVEGROUND OR SUBSURFACE, TOPOGRAPHY,
TERRAIN, LOW LAND LIMITS, ETC., EXCEPT AS SHOWN HEREON.

- DENOTES IRON PIPE MONUMENT FOUND
 - DENOTES IRON PIPE MONUMENT SET
 - ⊙ DENOTES RAILROAD SPIKE SET ON LINE
- P=(Plat Distance)

ONE METER = 3.2808333 U.S. SURVEY FEET
ONE FOOT = 0.3048006 METERS
INITIAL BEARING ASSIGNED

I, ROGER A. MUSTONEN, HEREBY CERTIFY THAT THIS SURVEY WAS
PREPARED BY ME OR UNDER MY DIRECT SUPERVISION AND THAT I AM
A DULY LICENSED LAND SURVEYOR UNDER THE LAWS OF THE STATE OF
MINNESOTA.

ROGER A. MUSTONEN, PLS
MINNESOTA LICENSE 11946

REVISED JULY 20, 2005 TO SWOW THE
LINE REFFERD TO IN THE BOUNDARY
LINE AGREEMENT.

Roger A. Mustonen RU-2

AMI SURVEYORS & MAPPERS
1073 COUNTY 5 NW HACKENSACK, MINNESOTA 56452
PHONE: OFFICE 218/682-2411 * FAX 682-2988