


CERTIFICATE OF SURVEY

**LOTS 1 AND 2, PLAT OF LONG PINE,
SECTION 16, TOWNSHIP 140 NORTH, RANGE 31 WEST,
CASS COUNTY, MINNESOTA**

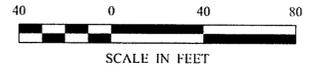


LEGEND

- DENOTES MONUMENT FOUND
- DENOTES IRON MONUMENT SET MARKED BY LICENSE No. 21367
- ⊕ DENOTES EXISTING SEPTIC TANK LID
- ⊖ DENOTES EXISTING SEPTIC CLEANOUT

ORIENTATION OF THIS BEARING SYSTEM IS BASED ON THE EAST LINE OF LOT 3 TO HAVE AN ASSUMED BEARING OF N 9°40'00" E.


TEN MILE LAKE

General Development Lake
ORDINARY HIGH WATER ELEVATION = 1379.9 (MN/DNR)

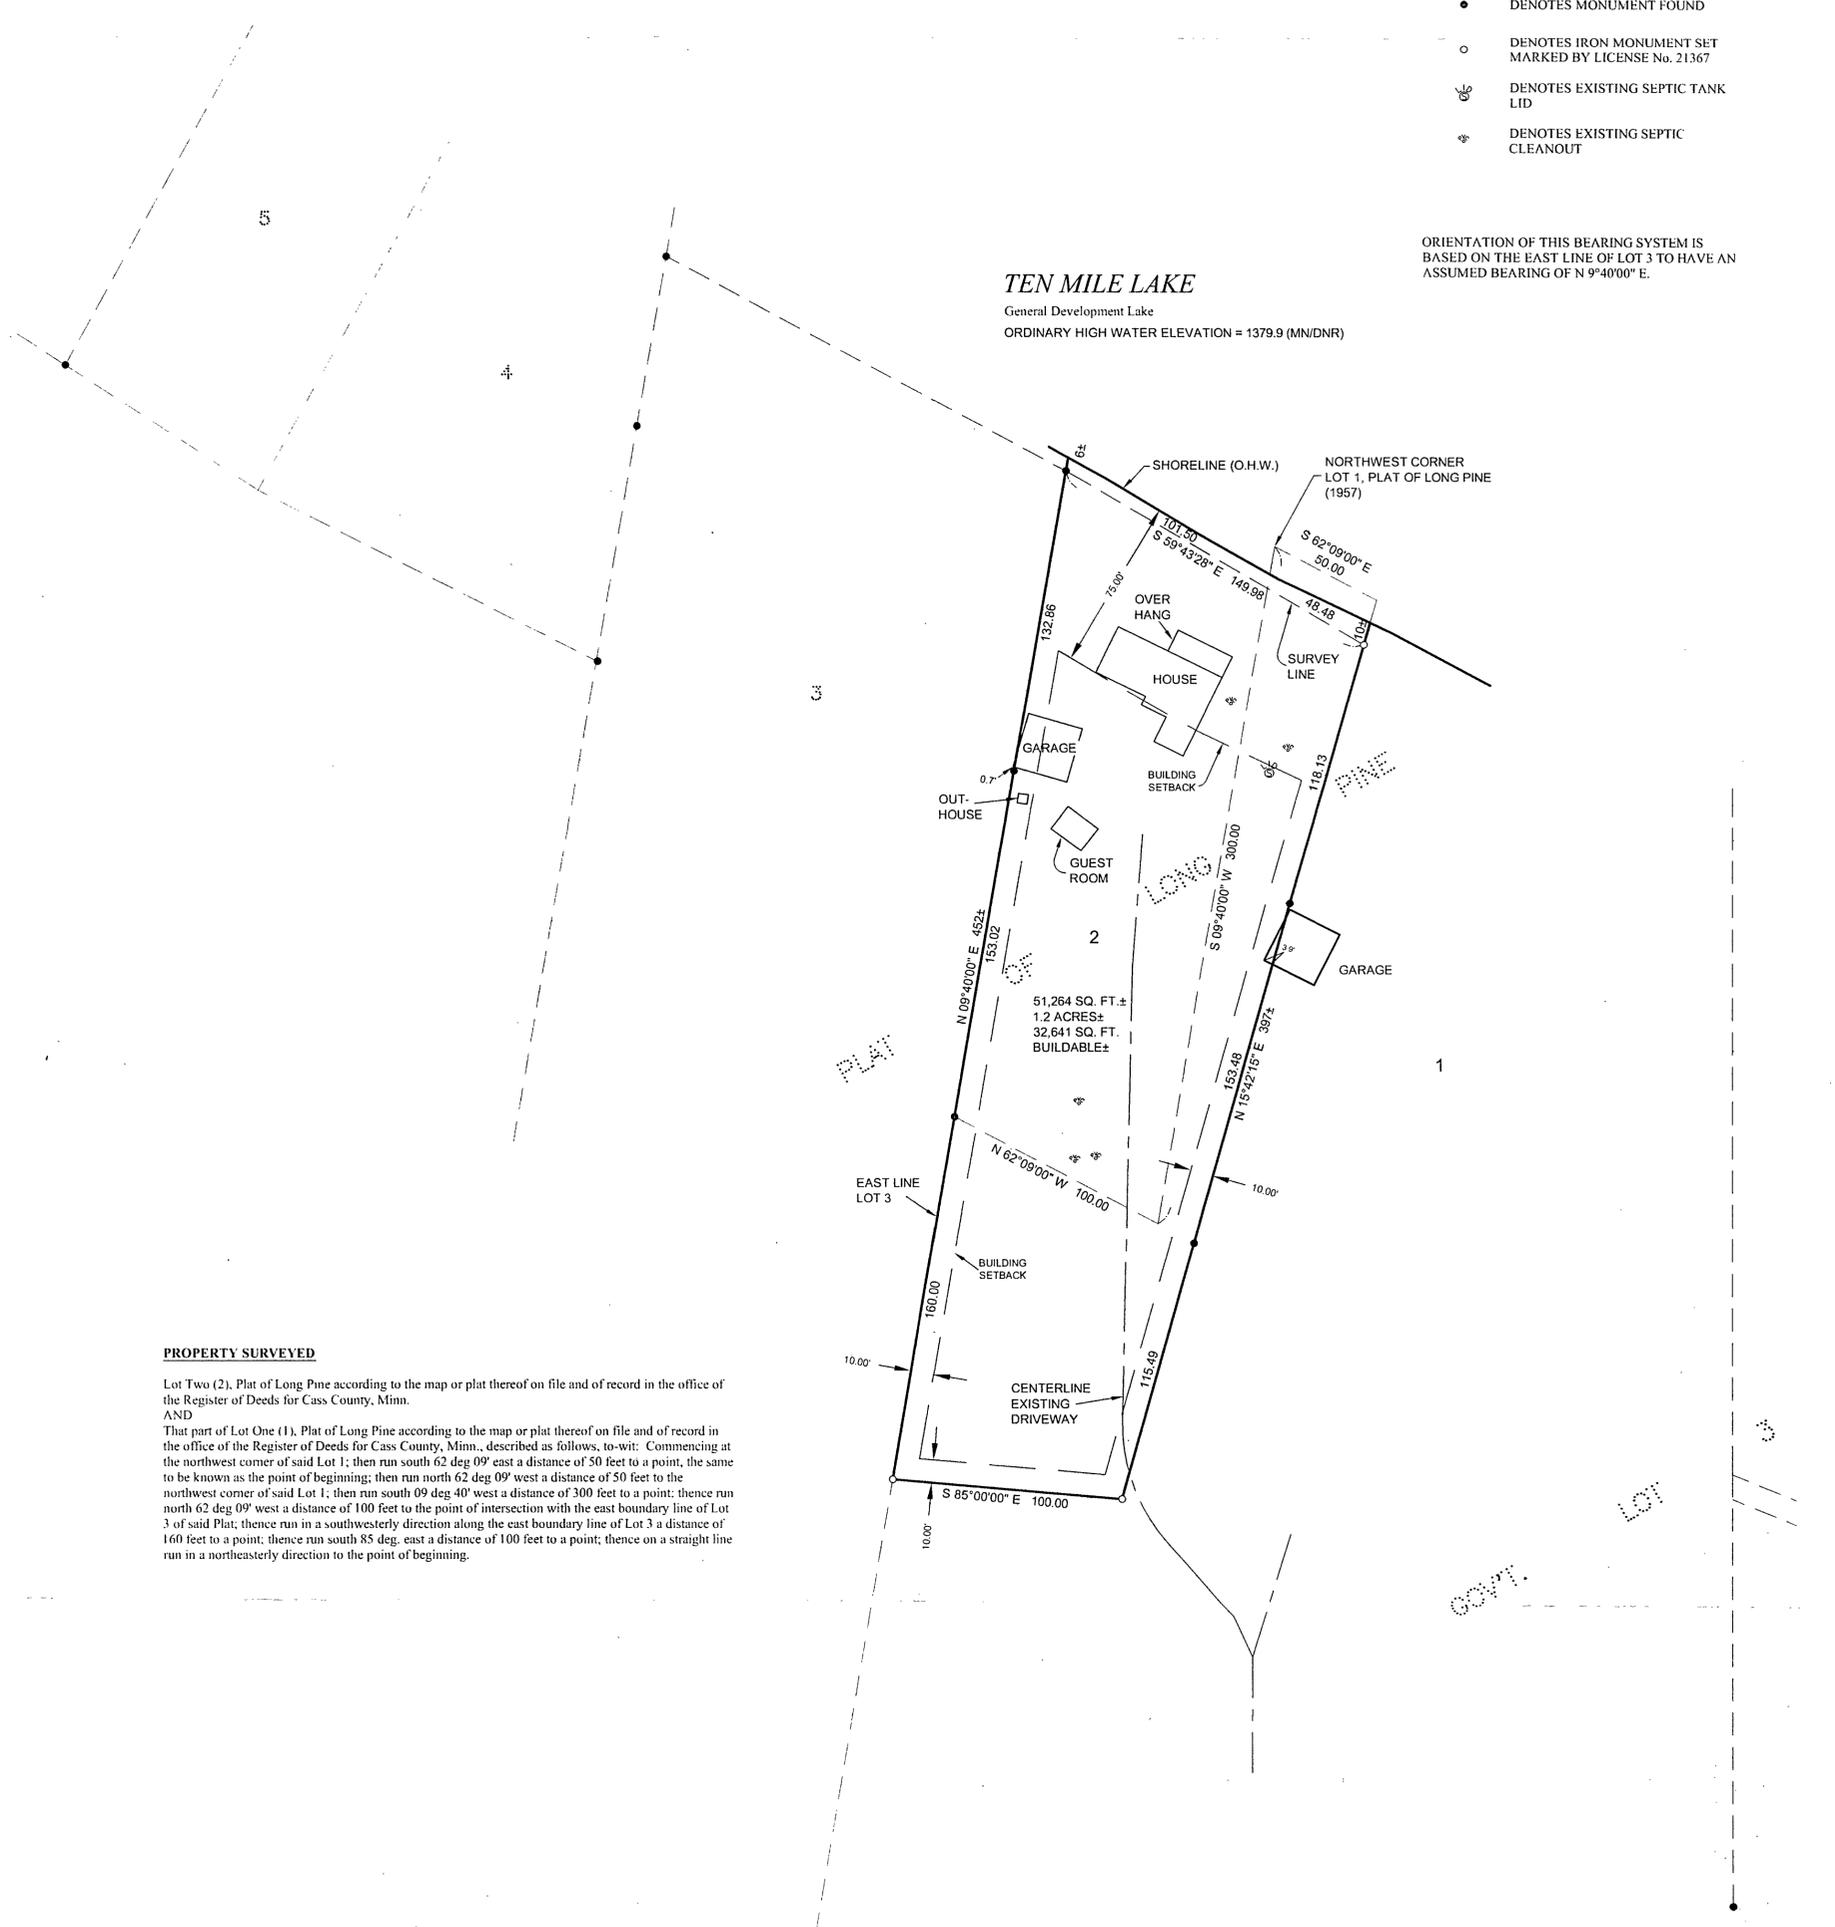

PROPERTY SURVEYED

Lot Two (2), Plat of Long Pine according to the map or plat thereof on file and of record in the office of the Register of Deeds for Cass County, Minn.
AND
That part of Lot One (1), Plat of Long Pine according to the map or plat thereof on file and of record in the office of the Register of Deeds for Cass County, Minn., described as follows, to-wit: Commencing at the northwest corner of said Lot 1; then run south 62 deg 09' east a distance of 50 feet to a point, the same to be known as the point of beginning; then run north 62 deg 09' west a distance of 50 feet to the northwest corner of said Lot 1; then run south 09 deg 40' west a distance of 300 feet to a point; thence run north 62 deg 09' west a distance of 100 feet to the point of intersection with the east boundary line of Lot 3 of said Plat; thence run in a southwesterly direction along the east boundary line of Lot 3 a distance of 160 feet to a point; thence run south 85 deg. east a distance of 100 feet to a point; thence on a straight line run in a northeasterly direction to the point of beginning.

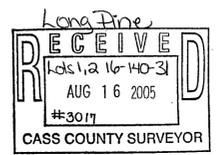

140 1	CERTIFICATE OF SURVEY	PROJ. MGR DRG	COMPUTER: 052176	DATE 8/12/05	REVISIONS DATE DESCRIPTION BY	I HEREBY CERTIFY THAT THIS SURVEY, PLAN, SPECIFICATION, OR REPORT WAS PREPARED BY ME OR UNDER MY DIRECT SUPERVISION AND THAT I AM A DULY LICENSED PROFESSIONAL ENGINEER OR LAND SURVEYOR UNDER THE LAWS OF THE STATE OF MINNESOTA. TERRY L. FREEMAN DATE 8/12/05 LIC. NO. 21367
	Alice Kay 6254 WINDSONG LANE NW HACKENSACK, MN 56452	CHECKED BY: TLF	FIELD BOOK BOOK 239 PG. 1	SCALE HORZ 1"=40'		
	DRAWN BY: TRJ	FILE NO 052176	VERT. NONE			Landecker & Associates, Inc. Engineering • Surveying • Planning Walker, MN 56484 Phone: 218-547-1296 Fax: 218-547-2272