
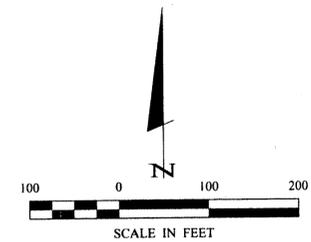


CERTIFICATE OF SURVEY

THE NORTHEAST QUARTER OF THE NORTHWEST QUARTER,
AND PART OF THE NORTHWEST QUARTER OF THE NORTHEAST QUARTER,
SECTION 22, TOWNSHIP 140 NORTH, RANGE 31 WEST,
CASS COUNTY, MINNESOTA
TOTAL AREA=42.8 ACRES±

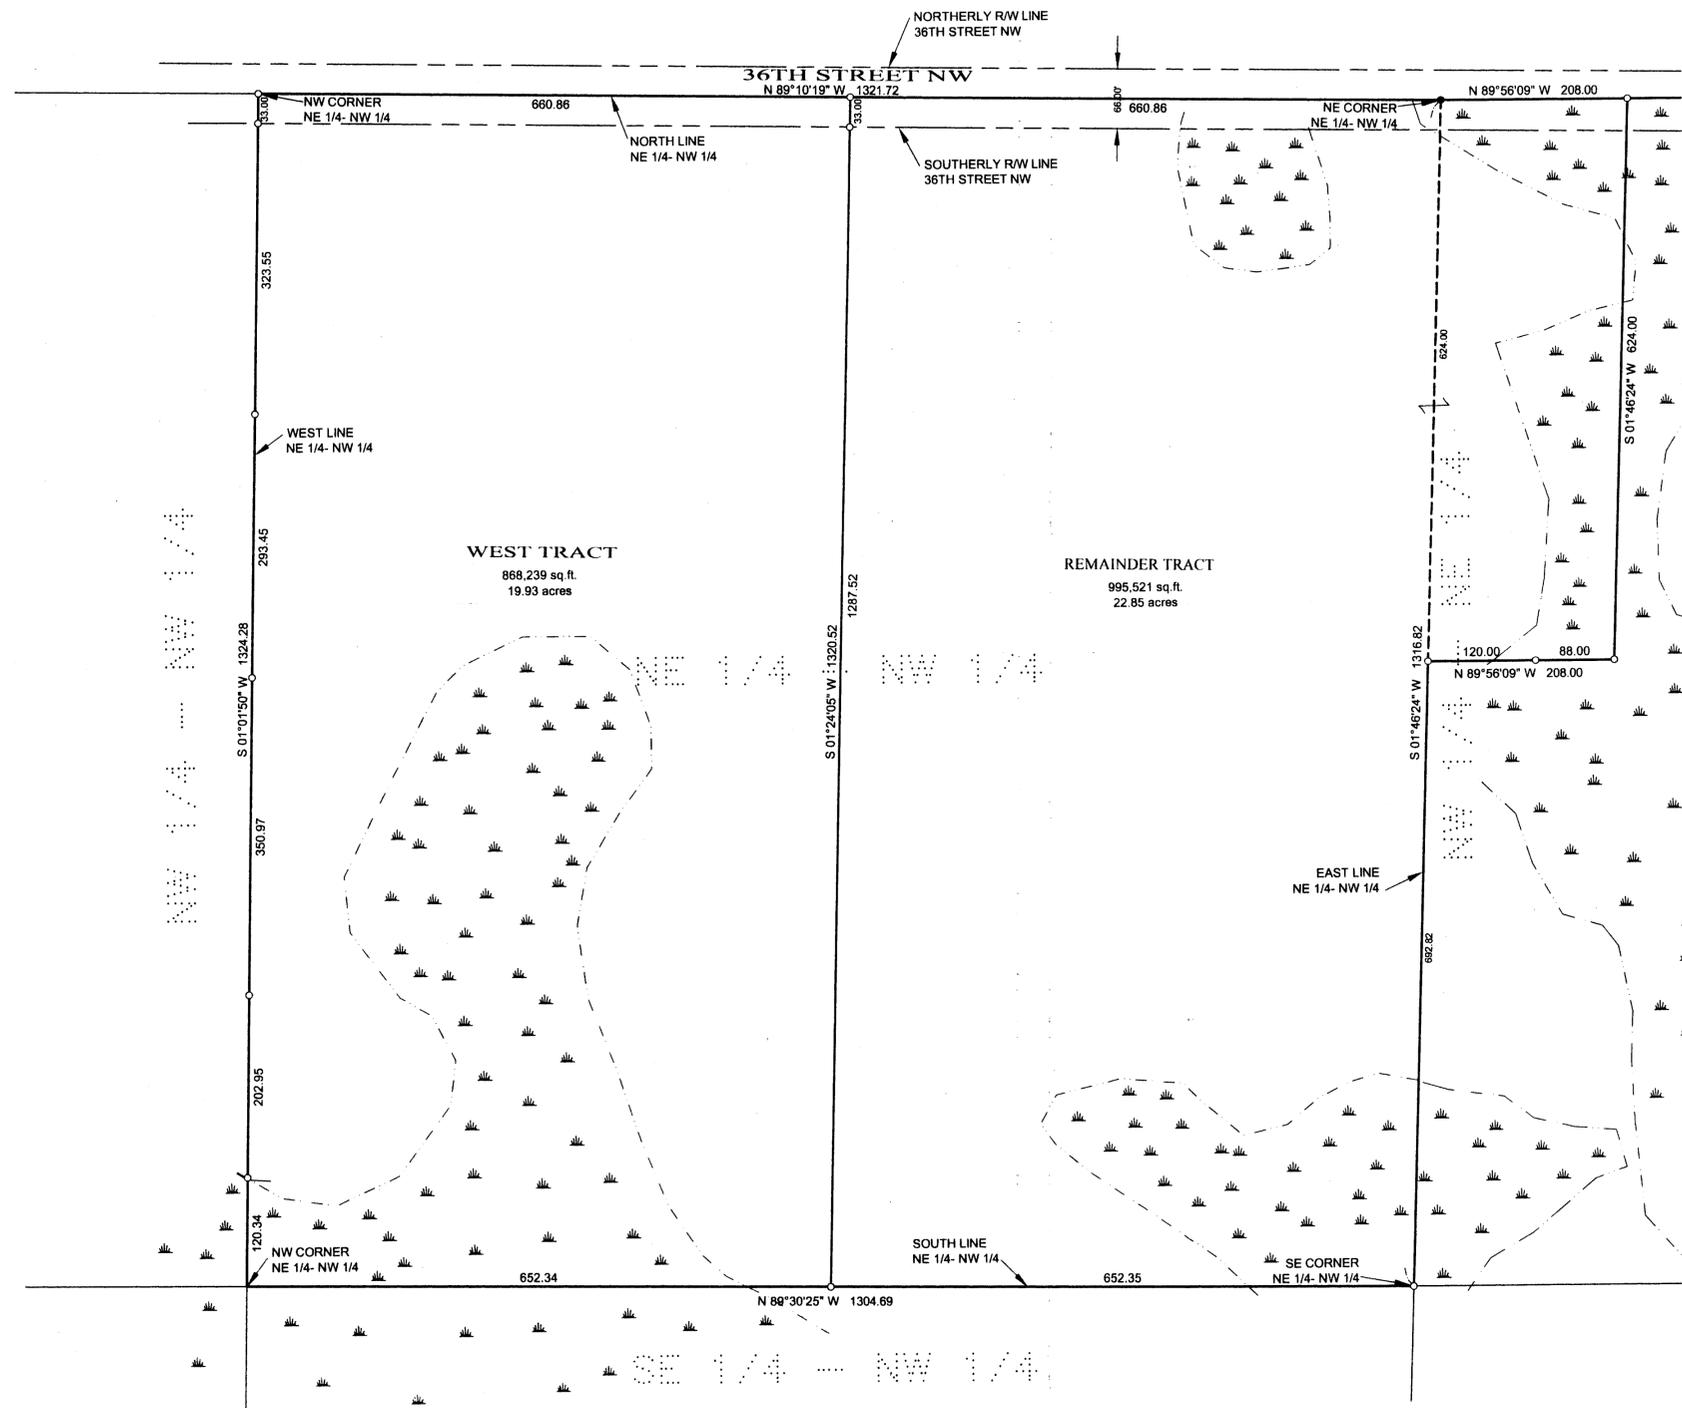

ORIENTATION OF THIS BEARING SYSTEM IS BASED ON THE EAST LINE OF THE NE 1/4 - NW 1/4 TO HAVE AN ASSUMED BEARING OF S 1°46'24" W.

- DENOTES MONUMENT FOUND
- DENOTES IRON MONUMENT SET MARKED BY LICENSE No. 21367
- ☙ DENOTES APPROXIMATE WET LAND(S) PER USGS QUADRANGLE MAPS

WEST TRACT

The West Half of the Northeast Quarter of the Northwest Quarter, Section 22, Township 140 North, Range 31 West, Cass County, Minnesota.
Subject to 36th Street NW.

REMAINDER TRACT

The East Half of the Northeast Quarter of the Northwest Quarter, Section 22, Township 140 North, Range 31 West, and all that part of the Northwest Quarter of the Northeast Quarter of Section 22, Township 140 North, Range 31 West, Cass County, Minnesota, described as follows: Commencing at the Northwest corner of said Northwest Quarter of the Northeast Quarter; thence East along the north line of said Northwest Quarter of the Northeast Quarter a distance of 208 feet; thence South parallel to the west line of said Northwest Quarter of the Northeast Quarter a distance of 624 feet; thence West parallel to the north line of said Northwest Quarter of the Northeast Quarter a distance of 208 feet; thence North along the west line of said Northwest Quarter of the Northeast Quarter a distance of 624 feet to the point of beginning.

Landecker & Associates, Inc.
 Engineering - Surveying - Planning
 Walker, MN 56484
 Phone: 218-471-1266
 Fax: 218-471-2172

I HEREBY CERTIFY THAT THIS SURVEY PLAN, SPECIFICATION OR REPORT WAS PREPARED BY ME OR UNDER MY DIRECT SUPERVISION AND THAT I AM A DULY LICENSED PROFESSIONAL ENGINEER OR LAND SURVEYOR UNDER THE LAWS OF THE STATE OF MINNESOTA.
 TERRY L. FREEMAN
 DATE: 11/16/05
 LIC. NO. 21367

| REVISIONS | DESCRIPTION | DATE |
|-----------|-------------|------|
| | | |
| | | |
| | | |

DATE: 11/16/05
 SCALE: 1" = 100'
 COMPUTER: C052259.dwg
 FIELD BOOK: BOOK 244, PG. 61
 FILE NO.: 052259

PROJ. MGR. DRG.
 CHECKED BY: TLF
 DRAWN BY: TPC

CERTIFICATE OF SURVEY
 WILLIAM & KATHY TURGEON
 5791 36TH STREET NW
 AKELEY, MN 56433