
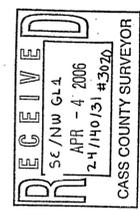
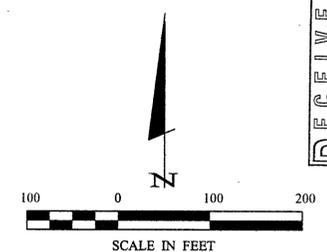


CERTIFICATE OF SURVEY

PART OF THE SOUTHEAST QUARTER OF THE NORTHWEST QUARTER,
AND PART OF GOVERNMENT LOT 1,
SECTION 24, TOWNSHIP 140 NORTH, RANGE 31 WEST,
CASS COUNTY, MINNESOTA

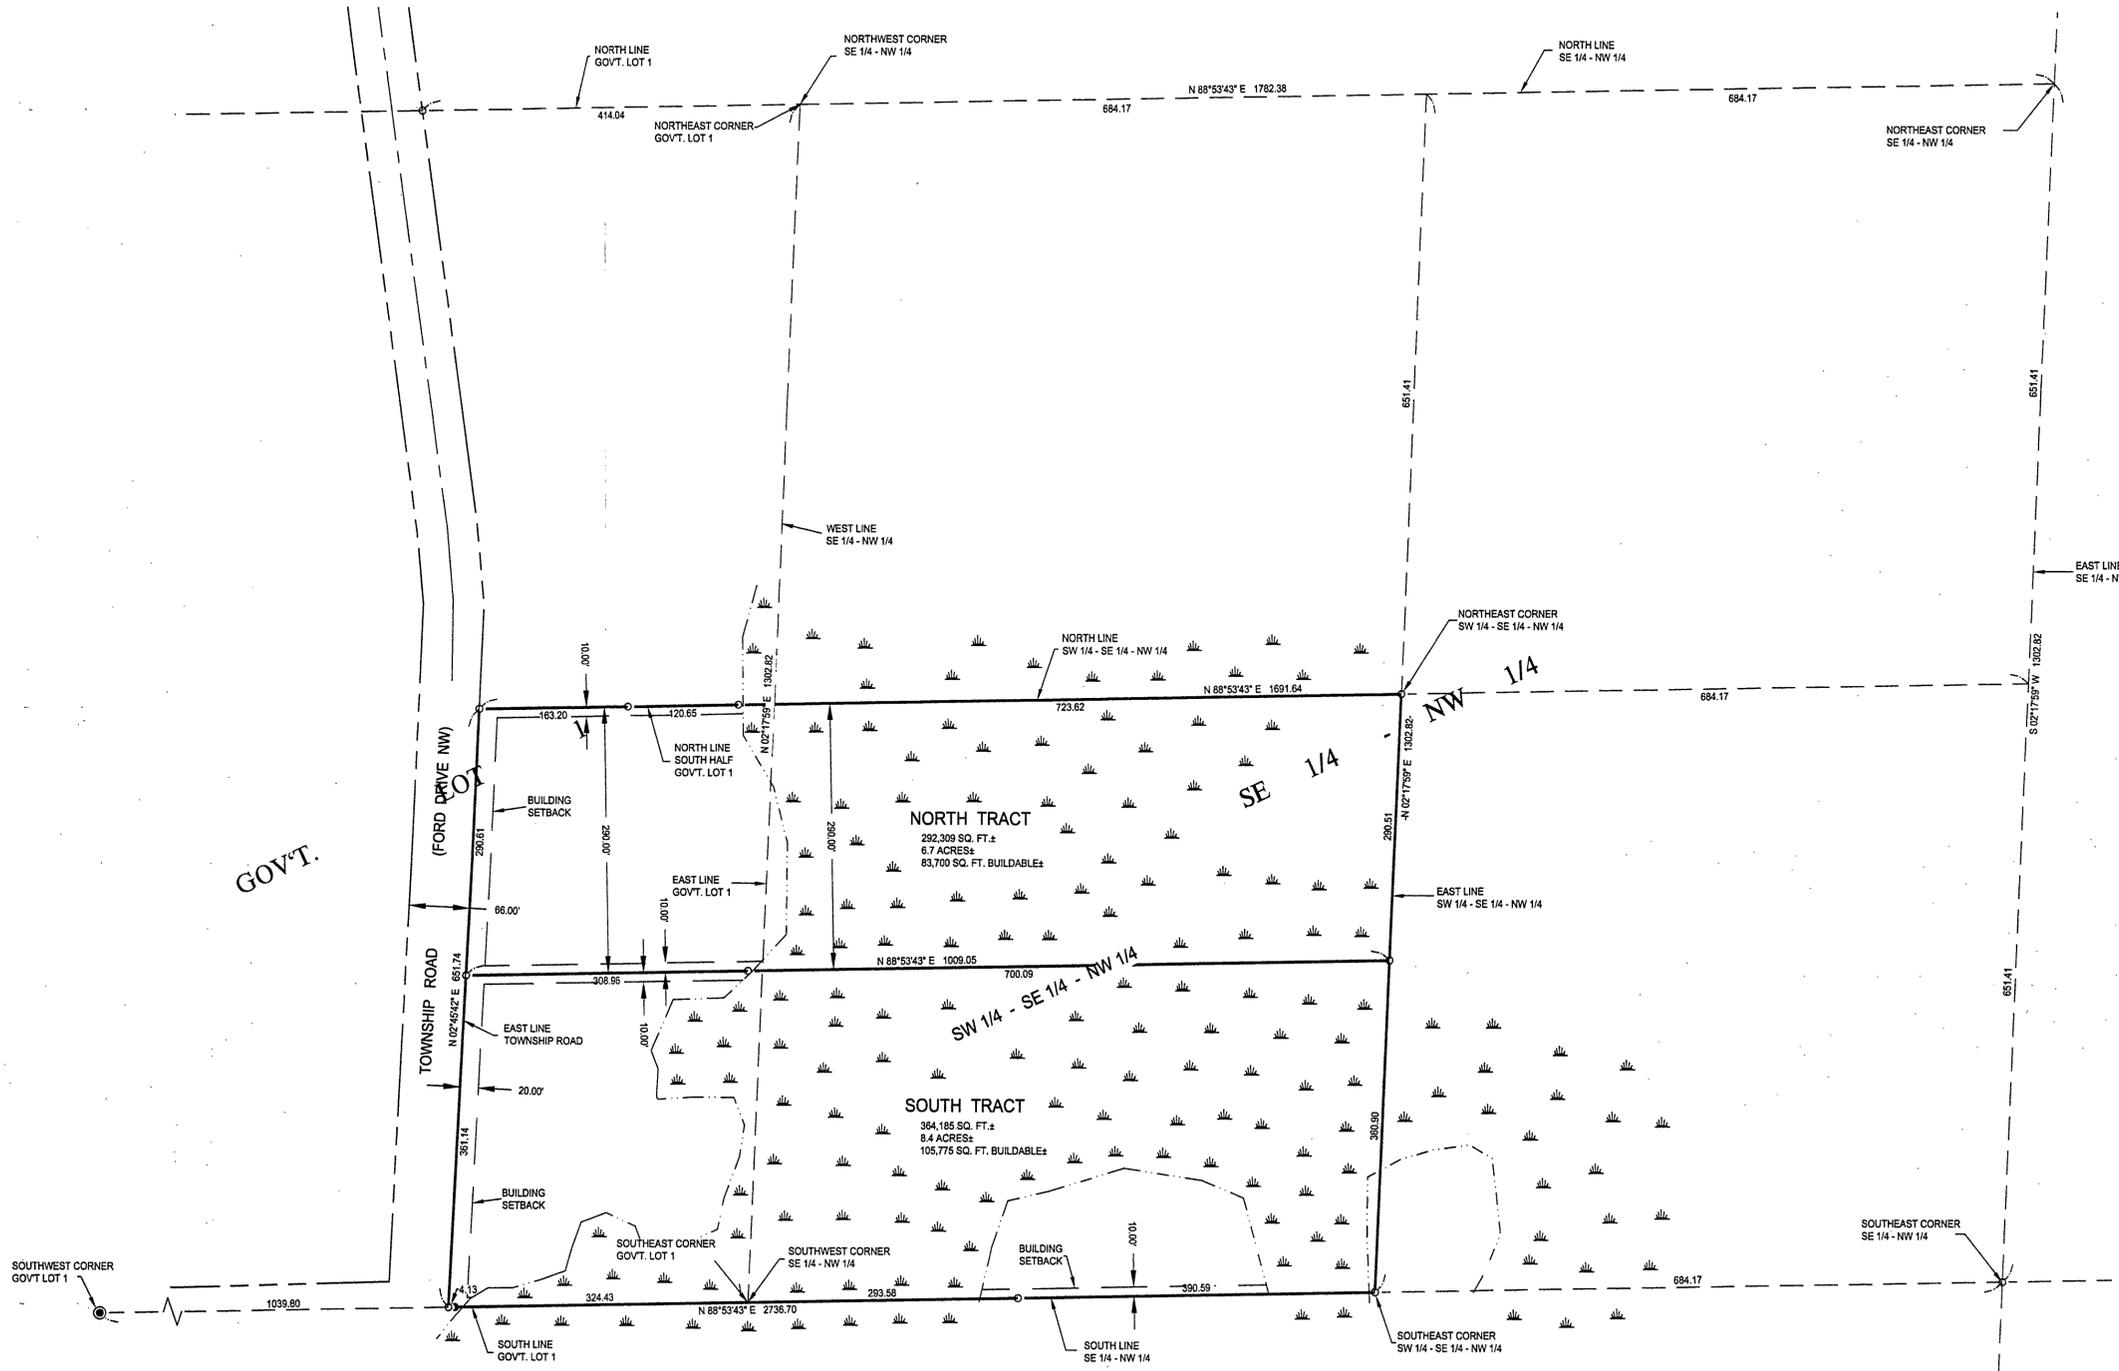

LEGEND

- DENOTES MONUMENT FOUND
- DENOTES IRON MONUMENT SET MARKED BY LICENSE No. 21367
- ≡ DENOTES WET LAND(S)

ORIENTATION OF THIS BEARING SYSTEM IS BASED ON THE SOUTH LINE OF GOVERNMENT LOT 1 TO HAVE AN ASSUMED BEARING OF N 88°53'43" E.

SURVEYOR'S NOTE:

The North line of the South half of Government Lot 1 was determined to run parallel to the North line of Government Lot 1 from the Northwest corner of the SW 1/4-SE 1/4-NW 1/4.

PROPOSED LEGAL DESCRIPTIONS

NORTH TRACT
The North 290.00 feet of the Southwest Quarter of the Southeast Quarter of the Northwest Quarter and that part of the North 290.00 feet of the South Half of Government Lot 1 which lies easterly of the township road, all in Section 24, Township 140 North, Range 31 West, Cass County, Minnesota.

SOUTH TRACT
That part of the Southwest Quarter of the Southeast Quarter of the Northwest Quarter, which lies southerly of the North 290.00 feet thereof and that part of the South Half of Government Lot 1, which lies easterly of the township road and lies southerly of the North 290.00 feet thereof, all in Section 24, Township 140 North, Range 31 West, Cass County, Minnesota.

RECEIVED
Sc/NW 64.4
APR - 4 2006
T-L/HO/SJ #5076
CASS COUNTY SURVEYOR

Landecker & Associates, Inc.
Engineering • Surveying • Planning
Walker, MN 56484
Phone: 218-541-1296
Fax: 218-547-2272

I HEREBY CERTIFY THAT THIS SURVEY, PLAN, SPECIFICATION OR REPORT WAS PREPARED BY ME OR UNDER MY DIRECT SUPERVISION AND THAT I AM A DULY LICENSED PROFESSIONAL ENGINEER OR LAND SURVEYOR UNDER THE LAWS OF THE STATE OF MINNESOTA.

TERRY L. FREEMAN
DATE: 3/31/06 LIC. NO. 21367

REVISIONS	DATE	DESCRIPTION

DATE: 3/31/06	SCALE: 1"=100'	VERT: NONE
COMPUTER: 052268.JMG	FIELD BOOK: BOOK 249 PG. 36	FILE NO: 052268
PROJ. MGR. TRJ	CHECKED BY: TLF	DRAWN BY: TRJ

CERTIFICATE OF SURVEY
JOHN FANK
7230 MAJESTIC LANE NW
AKELEY, MN 56433

1 of 1