

CERTIFICATE OF SURVEY

PART OF THE EAST HALF OF THE SOUTHEAST QUARTER OF THE SOUTHEAST QUARTER,
SECTION 27, TOWNSHIP 140 NORTH, RANGE 31 WEST,
CASS COUNTY, MINNESOTA

PROPERTY SURVEYED

The East Half of the Southeast Quarter of the Southeast Quarter, Section 27, Township 140 North, Range 31 West, Cass County, Minnesota less the East 165.00 feet thereof.

WEST TRACT



That West 200.00 feet of the North 390.00 feet of the East Half of the Southeast Quarter of the Southeast Quarter AND that part of the West 150.00 feet lying south of the North 390.00 feet of the East Half of the Southeast Quarter of the Southeast Quarter, Section 27, Township 140 North, Range 31 West, Cass County, Minnesota.

Containing 5.0 acres ±.

Subject to right-of-way of C.S.A.H. No. 40.

REMAINDER TRACT

That part of the East Half of the Southeast Quarter of the Southeast Quarter, Section 27, Township 140 North, Range 31 West, Cass County, Minnesota which lies easterly of the West 200.00 feet of the North 390.00 feet thereof and easterly of the West 150.00 feet thereof which lies southerly of said North 390.00 feet and westerly of the East 165.00 feet thereof.

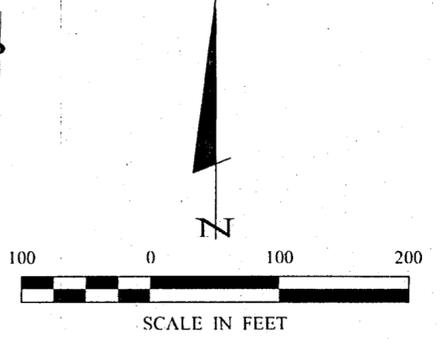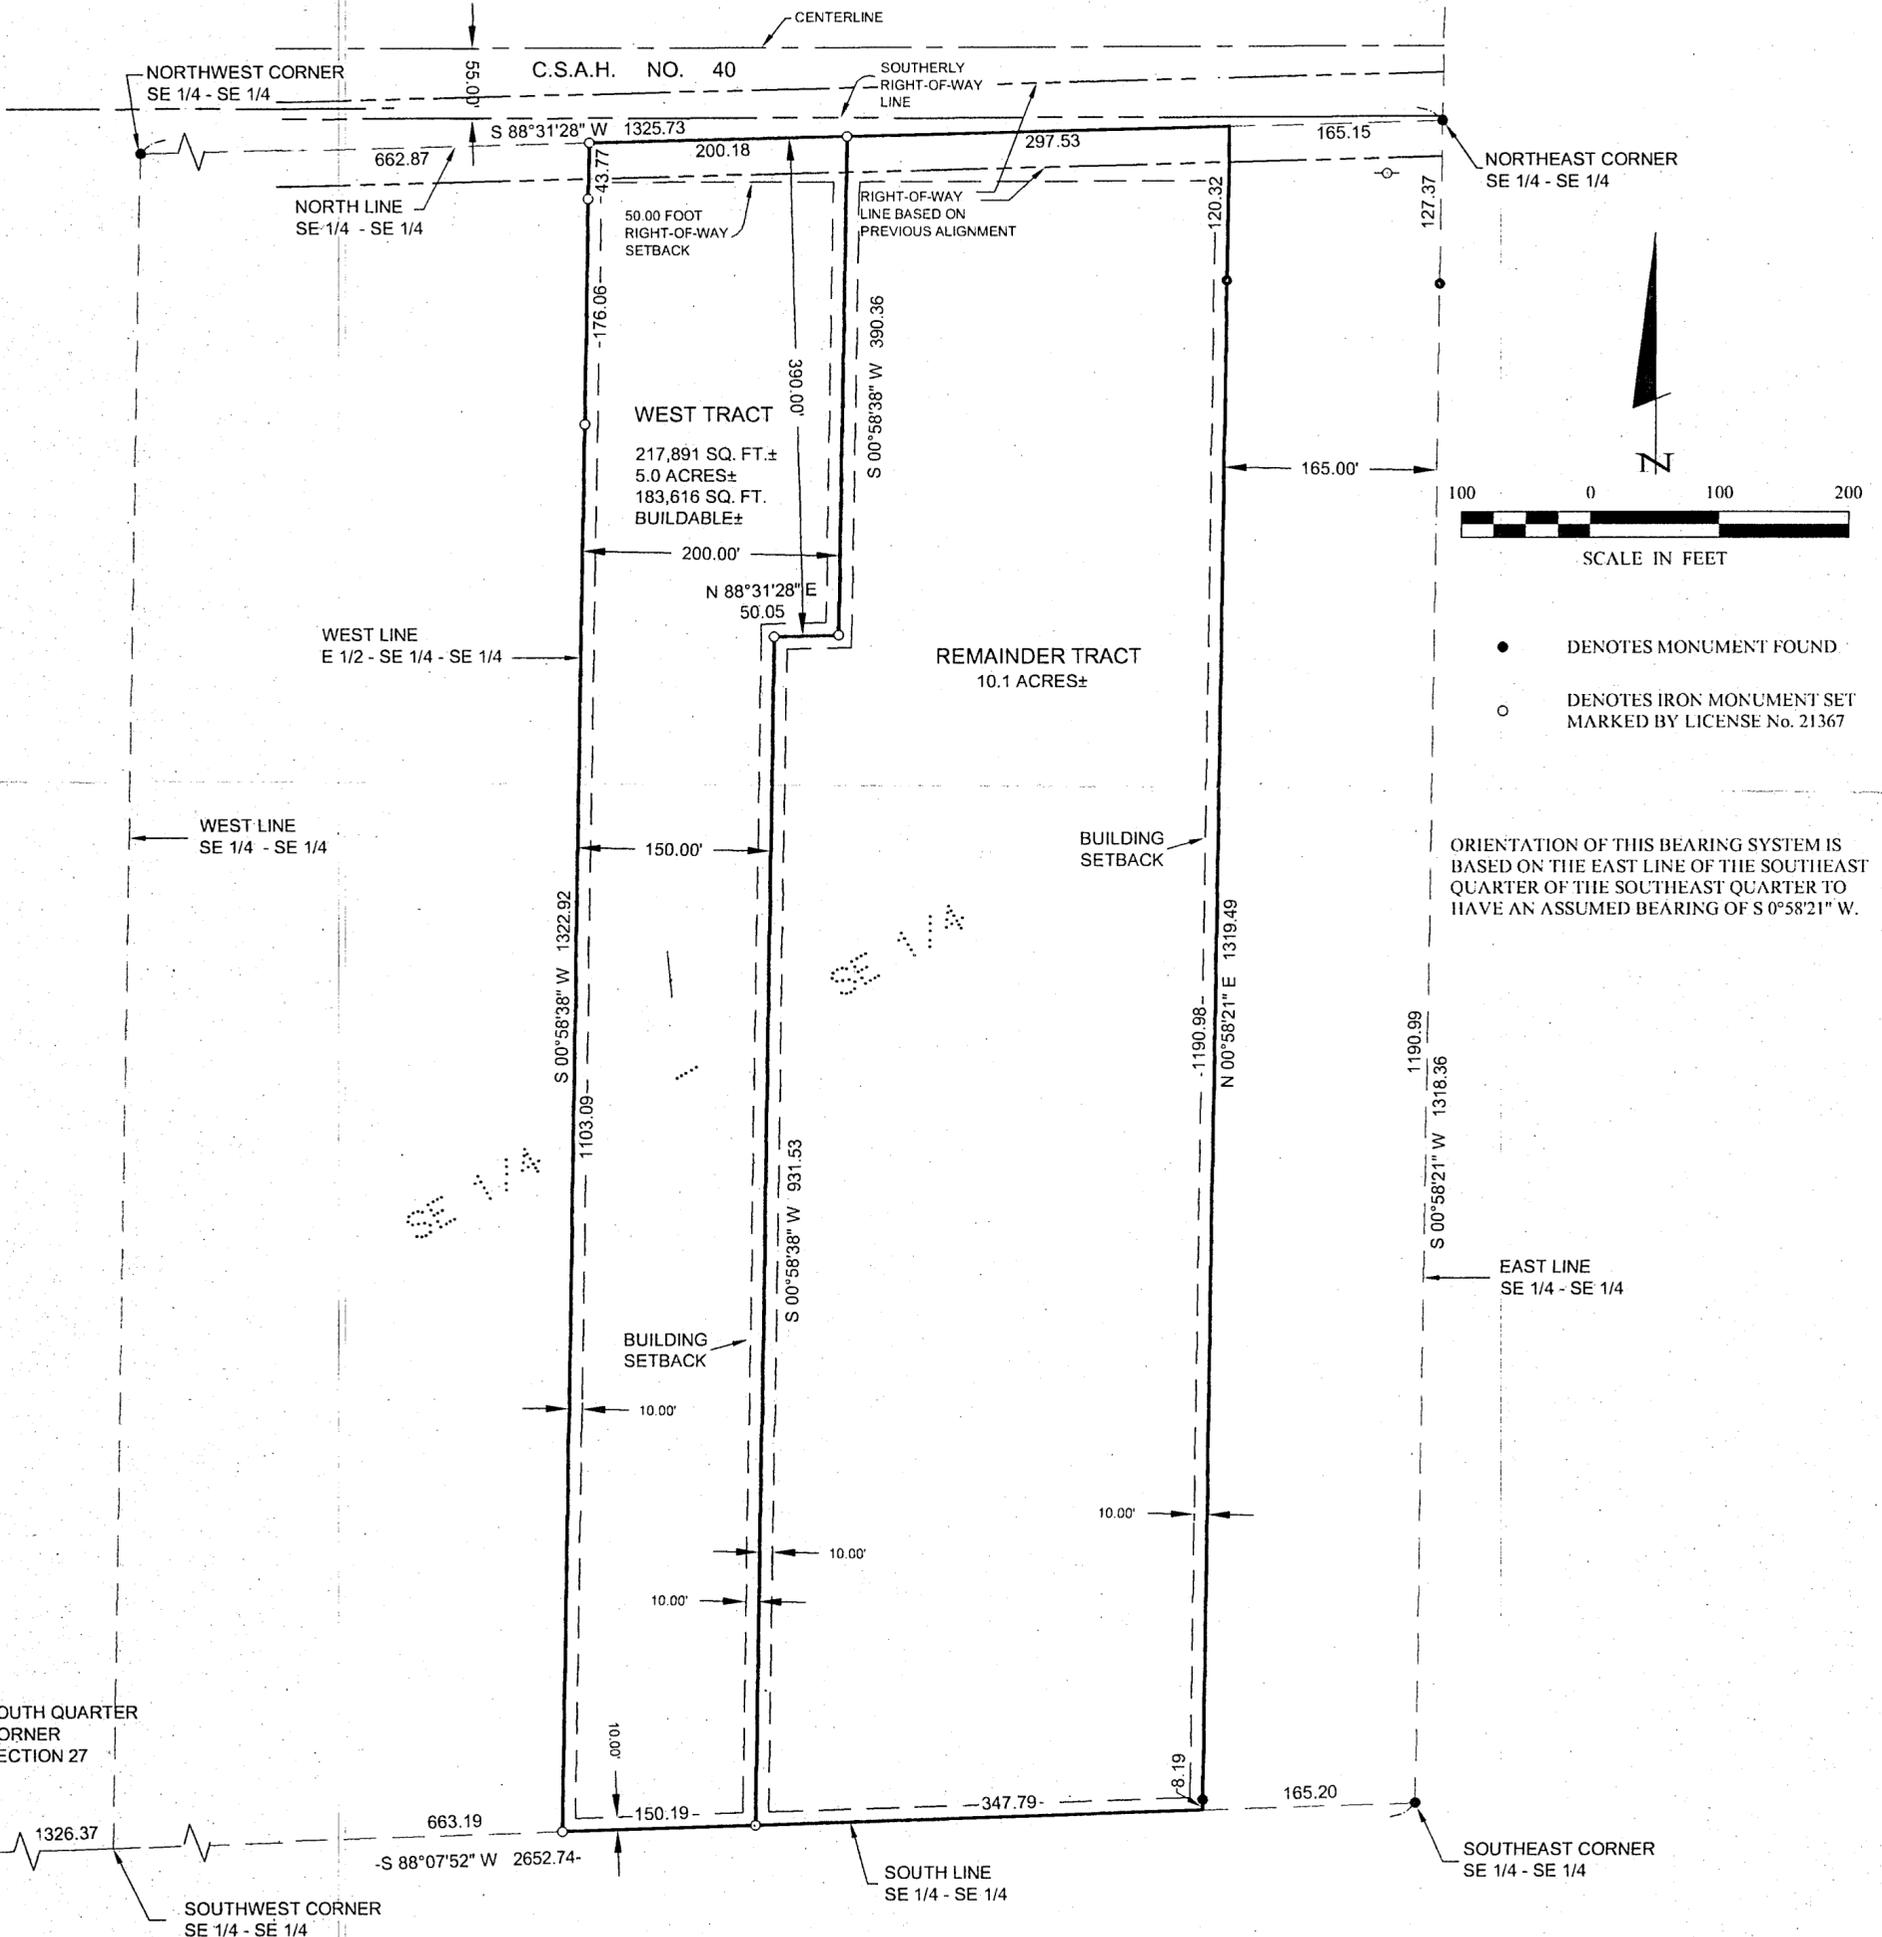

- DENOTES MONUMENT FOUND
- DENOTES IRON MONUMENT SET MARKED BY LICENSE No. 21367

ORIENTATION OF THIS BEARING SYSTEM IS BASED ON THE EAST LINE OF THE SOUTHEAST QUARTER OF THE SOUTHEAST QUARTER TO HAVE AN ASSUMED BEARING OF S 0°58'21" W.

SHEET 1 OF 1 CERTIFICATE OF SURVEY TOM FORREST 5679 COUNTY 40 NW HACKENSACK, MN 56452	PROJ. MGR. DRG	COMPUTER 052115	DATE 8/9/05	REVISIONS DATE DESCRIPTION BY 7/2/05 CORRECT WEST TRACT TLF	FILED BY COUNTY THAT THIS SURVEY, PLAN, SPECIFICATION OR REPORT WAS PREPARED BY ME OR UNDER MY DIRECT SUPERVISION AND THAT I AM A DULY LICENSED PROFESSIONAL ENGINEER OR LAND SURVEYOR UNDER THE LAWS OF THE STATE OF MINNESOTA. TERRY L. FREEMAN DATE 8/9/05 LIC. NO. 21367
	CHECKED BY TLF	FIELD BOOK BOOK 238 PG. 65	SCALE HORZ. 1"=100' VERT. NONE	Landecker & Associates, Inc. Engineering - Surveying - Planning Walker, MN 56454 Phone: 218-542-2196 Fax: 218-547-2121	