


CERTIFICATE OF SURVEY

PART OF GOVERNMENT LOT 5, SECTION 33, TOWNSHIP 140 NORTH, RANGE 31 WEST, CASS COUNTY, MINNESOTA

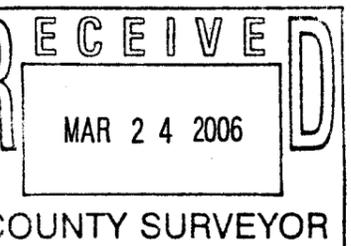

© 2006 Landecker & Associates, Inc.
Landecker & Associates, Inc.
 Engineering · Surveying · Planning
 Walker, MN 56484
 Phone: 218-547-1296 Fax: 218-547-2272


TERRY L. FREEMAN
 DATE: 3/14/06
 LIC. NO. 21367

I HEREBY CERTIFY THAT THIS SURVEY, PLAN, SPECIFICATION, OR REPORT WAS PREPARED BY ME OR UNDER MY DIRECT SUPERVISION AND THAT I AM A DULY LICENSED PROFESSIONAL ENGINEER OR LAND SURVEYOR UNDER THE LAWS OF THE STATE OF MINNESOTA.	
DATE	3/14/06

REVISIONS	DATE	DESCRIPTION	BY
1	3/14/06	EAST TRACT/SOUTH TRACT	TRJ

PROJ. MGR.	TRJ	COMPUTER:	C062024.dwg	DATE:	D# 3/14/06
CHECKED BY:	TLP	FIELD BOOK:		SCALE:	1"=100'
DRAWN BY:	TRJ	BOOK BK# Pg. PG#		HORIZ:	NONE
		FILE NO.:	062024	VERT.:	NONE

CERTIFICATE OF SURVEY	
SHEET	1 of 1
KENT NELSON 30521 COUNTY ROAD 33 AKELEY, MN 56433	

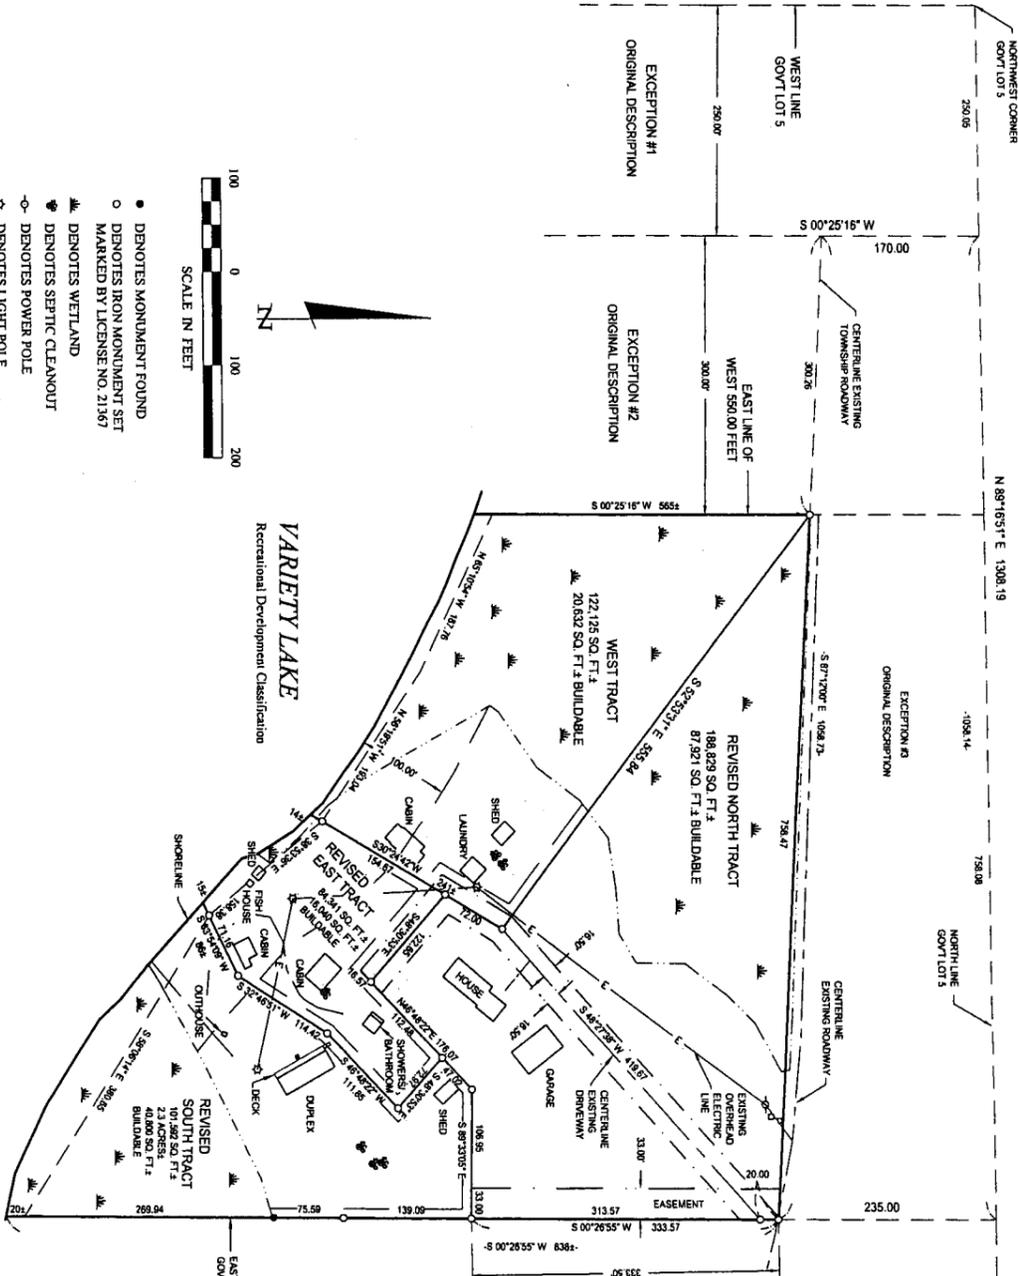

REVISED SOUTH TRACT

That part of Government Lot 5, Section 33, Township 140 North, Range 31 West, Cass County, Minnesota described as follows: Commencing at the Northwest corner of said Government Lot 5; thence North 89 degrees 16 minutes 51 seconds East, assumed bearing along the north line thereof 250.05 feet; thence South 00 degrees 25 minutes 16 seconds West 170.00 feet to the centerline of Township Road; thence South 87 degrees 12 minutes 00 seconds East along said centerline 300.26 feet to the intersection with the east line of the West 550.00 feet of said Government Lot 5; thence South 53 degrees 51 minutes 31 seconds East 555.84 feet; thence South 30 degrees 24 minutes 42 seconds West 72.00 feet; thence South 48 degrees 30 minutes 53 seconds East 122.65 feet; thence South 48 degrees 30 minutes 53 minutes 22 seconds East 112.48 feet; thence South 48 minutes 22 seconds West 111.83 feet; thence South 32 degrees 46 minutes 51 seconds West 114.42 feet to the point of beginning of the tract to be herein described; thence North 32 degrees 46 minutes 51 seconds East 111.83 feet; thence North 46 degrees 48 minutes 42 seconds East 111.83 feet; thence North 46 degrees 48 minutes 42 seconds West 22.97 feet; thence North 46 degrees 48 minutes 42 seconds East 47.02 feet; thence South 89 degrees 53 minutes 03 seconds East 193.59 feet to the centerline of said Government Lot 5; thence South 00 degrees 26 minutes 12 seconds West along said centerline 200.00 feet to the intersection with a line which bears South 45 degrees 24 minutes 09 seconds West from the point of beginning; thence North 45 degrees 24 minutes 09 seconds East 86 feet, more or less, to the point of beginning.

Together with an easement for ingress, egress, and utilities over, under, and across the East 33.00 feet of the South 333.50 feet of the North 568.46 feet of Government Lot 5, Section 33, Township 140 North, Range 31 West, Cass County, Minnesota. And subject to and together with easements, restrictions, and reservations of record.

REVISED NORTH TRACT

That part of Government Lot 5, Section 33, Township 140 North, Range 31 West, Cass County, Minnesota described as follows: Commencing at the Northwest corner of said Government Lot 5; thence North 89 degrees 16 minutes 51 seconds East, assumed bearing along the North line thereof 250.05 feet; thence South 00 degrees 25 minutes 16 seconds West 170.00 feet to the centerline of Township Road; thence South 87 degrees 12 minutes 00 seconds East along said centerline to the intersection with the East line of the West 550.00 feet of said Government Lot 5; thence South 52 degrees 53 minutes 31 seconds East 555.84 feet to the point of beginning of tract to be herein described; thence North 52 degrees 53 minutes 31 seconds West 758.47 feet to the East line of said Government Lot 5; thence South 00 degrees 26 minutes 55 seconds West along East line 333.57 feet; thence North 89 degrees 33 minutes 05 seconds West 139.95 feet; thence South 46 degrees 48 minutes 22 seconds West 159.40 feet; thence North 46 degrees 48 minutes 22 seconds West 122.65 feet to the intersection with a line bearing South 30 degrees 24 minutes 42 seconds West from the point of beginning; thence North 30 degrees 24 minutes 42 seconds East 72.00 feet to the point of beginning.

Subject to and together with an easement 33.00 feet in width for ingress, egress, and utilities over, under and across part of Government Lot 5, Section 33, Township 140 North, Range 31 West, Cass County, Minnesota, the centerline of which is described as follows:

Commencing at the Northwest corner of said Government Lot 5; thence North 89 degrees 16 minutes 51 seconds East, assumed bearing along the North line thereof 250.05 feet; thence South 00 degrees 25 minutes 16 seconds West 170.00 feet to the centerline of Township Road; thence South 87 degrees 12 minutes 00 seconds East along said centerline to the intersection with the East line of said Government Lot 5; thence South 60 degrees 26 minutes 55 seconds West along said East line 200.00 feet to the point of beginning of centerline to be herein described; thence South 48 degrees 27 minutes 38 seconds West 419.67 feet; thence South 30 degrees 24 minutes 42 seconds West 72.00 feet; thence South 48 degrees 30 minutes 53 seconds East 195.62 feet and said centerline there terminating.

Extending and/or shortening the sidelines thereof so as to begin upon the East line of said Government Lot 5.

Subject to and together with an easement for ingress, egress, and utilities over, under, and across the East 33.00 feet of the South 472.57 feet of the North 707.52 feet of Government Lot 5, Section 33, Township 140 North, Range 31 West, Cass County, Minnesota.

And subject to and together with easements, restrictions, and reservations of record.

REVISED EAST TRACT

That part of Government Lot 5, Section 33, Township 140 North, Range 31 West, Cass County, Minnesota described as follows: Commencing at the Northwest corner of said Government Lot 5; thence North 89 degrees 16 minutes 51 seconds East, assumed bearing along the north line thereof 250.05 feet; thence South 00 degrees 25 minutes 16 seconds West 170.00 feet to the centerline of Township Road; thence South 87 degrees 12 minutes 00 seconds East along said centerline 300.26 feet to the intersection with the east line of the West 550.00 feet of said Government Lot 5; thence South 52 degrees 53 minutes 31 seconds East 555.84 feet; thence South 30 degrees 24 minutes 42 seconds West 72.00 feet; thence South 48 degrees 30 minutes 53 seconds East 122.65 feet; thence South 48 degrees 30 minutes 53 minutes 22 seconds East 112.48 feet; thence South 48 minutes 22 seconds West 111.83 feet; thence South 32 degrees 46 minutes 51 seconds West 114.42 feet to the point of beginning of the tract to be herein described; thence North 32 degrees 46 minutes 51 seconds East 111.83 feet; thence North 46 degrees 48 minutes 42 seconds East 111.83 feet; thence North 46 degrees 48 minutes 42 seconds West 22.97 feet; thence North 46 degrees 48 minutes 42 seconds East 47.02 feet; thence South 89 degrees 53 minutes 03 seconds East 193.59 feet to the centerline of said Government Lot 5; thence South 00 degrees 26 minutes 12 seconds West along said centerline 200.00 feet to the intersection with a line which bears South 45 degrees 24 minutes 09 seconds West from the point of beginning; thence North 45 degrees 24 minutes 09 seconds East 86 feet, more or less, to the point of beginning.

Subject to and together with an easement 33.00 feet in width for ingress, egress, and utilities over, under and across part of Government Lot 5, Section 33, Township 140 North, Range 31 West, Cass County, Minnesota, the centerline of which is described as follows: Commencing at the Northwest corner of said Government Lot 5; thence North 89 degrees 16 minutes 51 seconds East, assumed bearing along the north line thereof 250.05 feet; thence South 00 degrees 25 minutes 16 seconds West 170.00 feet to the centerline of Township Road; thence South 87 degrees 12 minutes 00 seconds East along said centerline 1058.73 feet to the east line of said Government Lot 5; thence South 00 degrees 26 minutes 55 seconds West along said East line 200.00 feet to the point of beginning of centerline to be herein described; thence South 48 degrees 27 minutes 38 seconds West 419.67 feet; thence South 30 degrees 24 minutes 42 seconds West 72.00 feet; thence South 48 degrees 30 minutes 53 seconds East 122.65 feet and said centerline there terminating. The sidelines of said 33.00 foot wide easement shall be prolonged or shortened to terminate on said East line of Government Lot 5.

And subject to and together with easements, restrictions, and reservations of record.

WEST TRACT

That part of Government Lot 5, Section 33, Township 140 North, Range 31 West, Cass County, Minnesota described as follows: Commencing at the Northwest corner of said Government Lot 5; thence North 89 degrees 16 minutes 51 seconds East, assumed bearing along the North line thereof 250.05 feet; thence South 00 degrees 25 minutes 16 seconds West 170.00 feet to the centerline of Township Road; thence South 87 degrees 12 minutes 00 seconds East along said centerline to the intersection with the East line of the West 550.00 feet of said Government Lot 5; thence South 52 degrees 53 minutes 31 seconds East 555.84 feet to the point of beginning of tract to be herein described; thence North 52 degrees 53 minutes 31 seconds West 758.47 feet to the East line of said Government Lot 5; thence South 00 degrees 26 minutes 55 seconds West along East line 333.57 feet; thence North 89 degrees 33 minutes 05 seconds West 139.95 feet; thence South 46 degrees 48 minutes 22 seconds West 159.40 feet; thence North 46 degrees 48 minutes 22 seconds West 122.65 feet to the intersection with a line bearing South 30 degrees 24 minutes 42 seconds West from the point of beginning; thence North 30 degrees 24 minutes 42 seconds East 72.00 feet to the point of beginning.

Together with an easement 33.00 feet in width for ingress, egress, and utilities over, under and across parts of Government Lot 5, Section 33, Township 140 North, Range 31 West, Cass County, Minnesota, the centerline of which is described as follows: Commencing at the Northwest corner of said Government Lot 5; thence North 89 degrees 16 minutes 51 seconds East, assumed bearing along the North line thereof 250.05 feet; thence South 00 degrees 25 minutes 16 seconds West 170.00 feet to the centerline of Township Road; thence South 87 degrees 12 minutes 00 seconds East along said centerline to the intersection with the East line of said Government Lot 5; thence South 00 degrees 26 minutes 55 seconds West along said East line 200.00 feet to the point of beginning of centerline to be herein described; thence South 48 degrees 27 minutes 38 seconds West 419.67 feet; thence South 30 degrees 24 minutes 42 seconds West 72.00 feet; thence South 48 degrees 30 minutes 53 seconds East 122.65 feet and said centerline there terminating.

Extending and/or shortening the sidelines thereof so as to begin upon the East line of said Government Lot 5.