
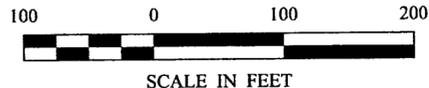


CERTIFICATE OF SURVEY

PART OF THE NORTHWEST QUARTER OF THE NORTHWEST QUARTER OF
THE NORTHEAST QUARTER,
SECTION 10, TOWNSHIP 141 NORTH, RANGE 28 WEST,
CASS COUNTY, MINNESOTA

NORTHWEST CORNER
NORTHEAST QUARTER
10-141-28

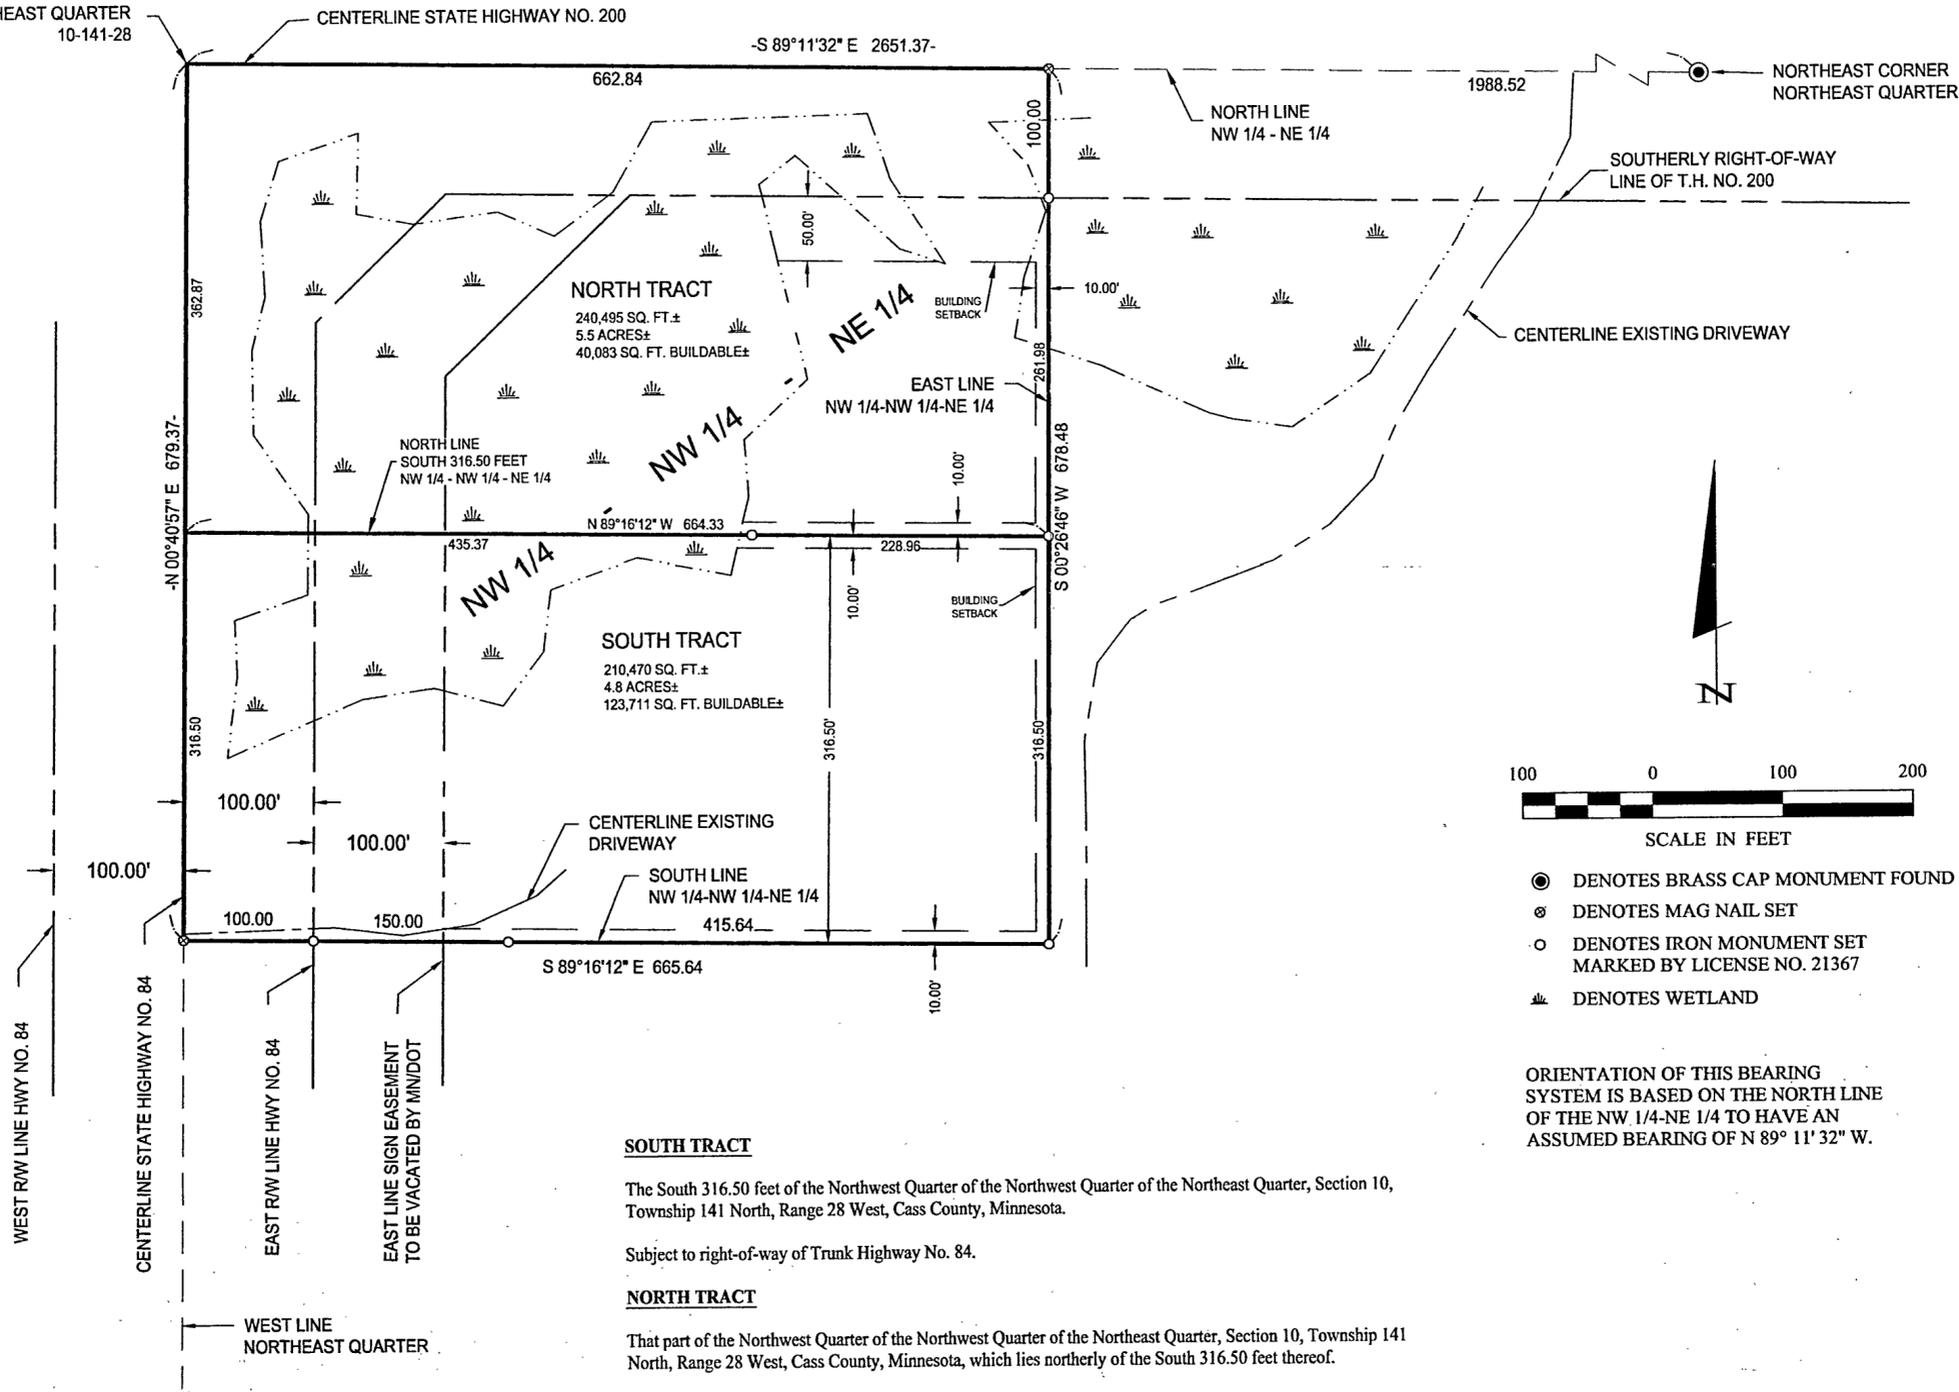

- DENOTES BRASS CAP MONUMENT FOUND
- ⊗ DENOTES MAG NAIL SET
- DENOTES IRON MONUMENT SET MARKED BY LICENSE NO. 21367
- ≡ DENOTES WETLAND

ORIENTATION OF THIS BEARING SYSTEM IS BASED ON THE NORTH LINE OF THE NW 1/4-NE 1/4 TO HAVE AN ASSUMED BEARING OF $N 89^{\circ} 11' 32'' W$.

SOUTH TRACT

The South 316.50 feet of the Northwest Quarter of the Northwest Quarter of the Northeast Quarter, Section 10, Township 141 North, Range 28 West, Cass County, Minnesota.

Subject to right-of-way of Trunk Highway No. 84.

NORTH TRACT

That part of the Northwest Quarter of the Northwest Quarter of the Northeast Quarter, Section 10, Township 141 North, Range 28 West, Cass County, Minnesota, which lies northerly of the South 316.50 feet thereof.

Subject to right-of-way of Trunk Highway No. 200.

Subject to right-of-way of Trunk Highway No. 84.

RECEIVED
NW 1/4-NE 1/4
10-141-28
JAN 20 2006
3028
CASS COUNTY SURVEYOR

<p>Landecker & Associates, Inc. Engineering - Surveying - Planning W.L.K., MN 56484 Phone: 1-218-547-1996 Fax: 1-218-547-2772</p>																													
<p>HEREBY CERTIFY THAT THIS SURVEY, PLAN, SPECIFICATION, OR REPORT WAS PREPARED BY ME OR UNDER MY DIRECT SUPERVISION AND THAT I AM A LICENSED PROFESSIONAL SURVEYOR OR LAND SURVEYOR UNDER THE LAWS OF THE STATE OF MINNESOTA.</p> <p style="text-align: right;"> PERRY L. FREEMAN DATE: 1/12/06 LIC. NO. 21367 </p>	<p style="text-align: center;">CASS COUNTY SURVEYOR</p> <table border="1" style="width: 100%; border-collapse: collapse;"> <thead> <tr> <th>REVISIONS</th> <th>DATE</th> <th>DESCRIPTION</th> </tr> </thead> <tbody> <tr> <td> </td> <td> </td> <td> </td> </tr> <tr> <td> </td> <td> </td> <td> </td> </tr> <tr> <td> </td> <td> </td> <td> </td> </tr> </tbody> </table> <table border="1" style="width: 100%; border-collapse: collapse;"> <tr> <td>COMPUTER:</td> <td>CO62003.dwg</td> </tr> <tr> <td>CHECKED BY:</td> <td>TRJ</td> </tr> <tr> <td>DRAWN BY:</td> <td>TRJ</td> </tr> <tr> <td>FILE NO.:</td> <td>062003</td> </tr> <tr> <td>PG.:</td> <td> </td> </tr> <tr> <td>SCALE:</td> <td>1"=100'</td> </tr> <tr> <td>DATE:</td> <td>1/12/06</td> </tr> <tr> <td>VERT.:</td> <td>NONE</td> </tr> </table>	REVISIONS	DATE	DESCRIPTION										COMPUTER:	CO62003.dwg	CHECKED BY:	TRJ	DRAWN BY:	TRJ	FILE NO.:	062003	PG.:		SCALE:	1"=100'	DATE:	1/12/06	VERT.:	NONE
REVISIONS	DATE	DESCRIPTION																											
COMPUTER:	CO62003.dwg																												
CHECKED BY:	TRJ																												
DRAWN BY:	TRJ																												
FILE NO.:	062003																												
PG.:																													
SCALE:	1"=100'																												
DATE:	1/12/06																												
VERT.:	NONE																												
<p>CERTIFICATE OF SURVEY</p> <p>KURT KALLI 1431 STATE HIGHWAY 200 NE LONGVILLE, MN, 56655</p>																													
<p>SHEET 1 of 1</p>																													